

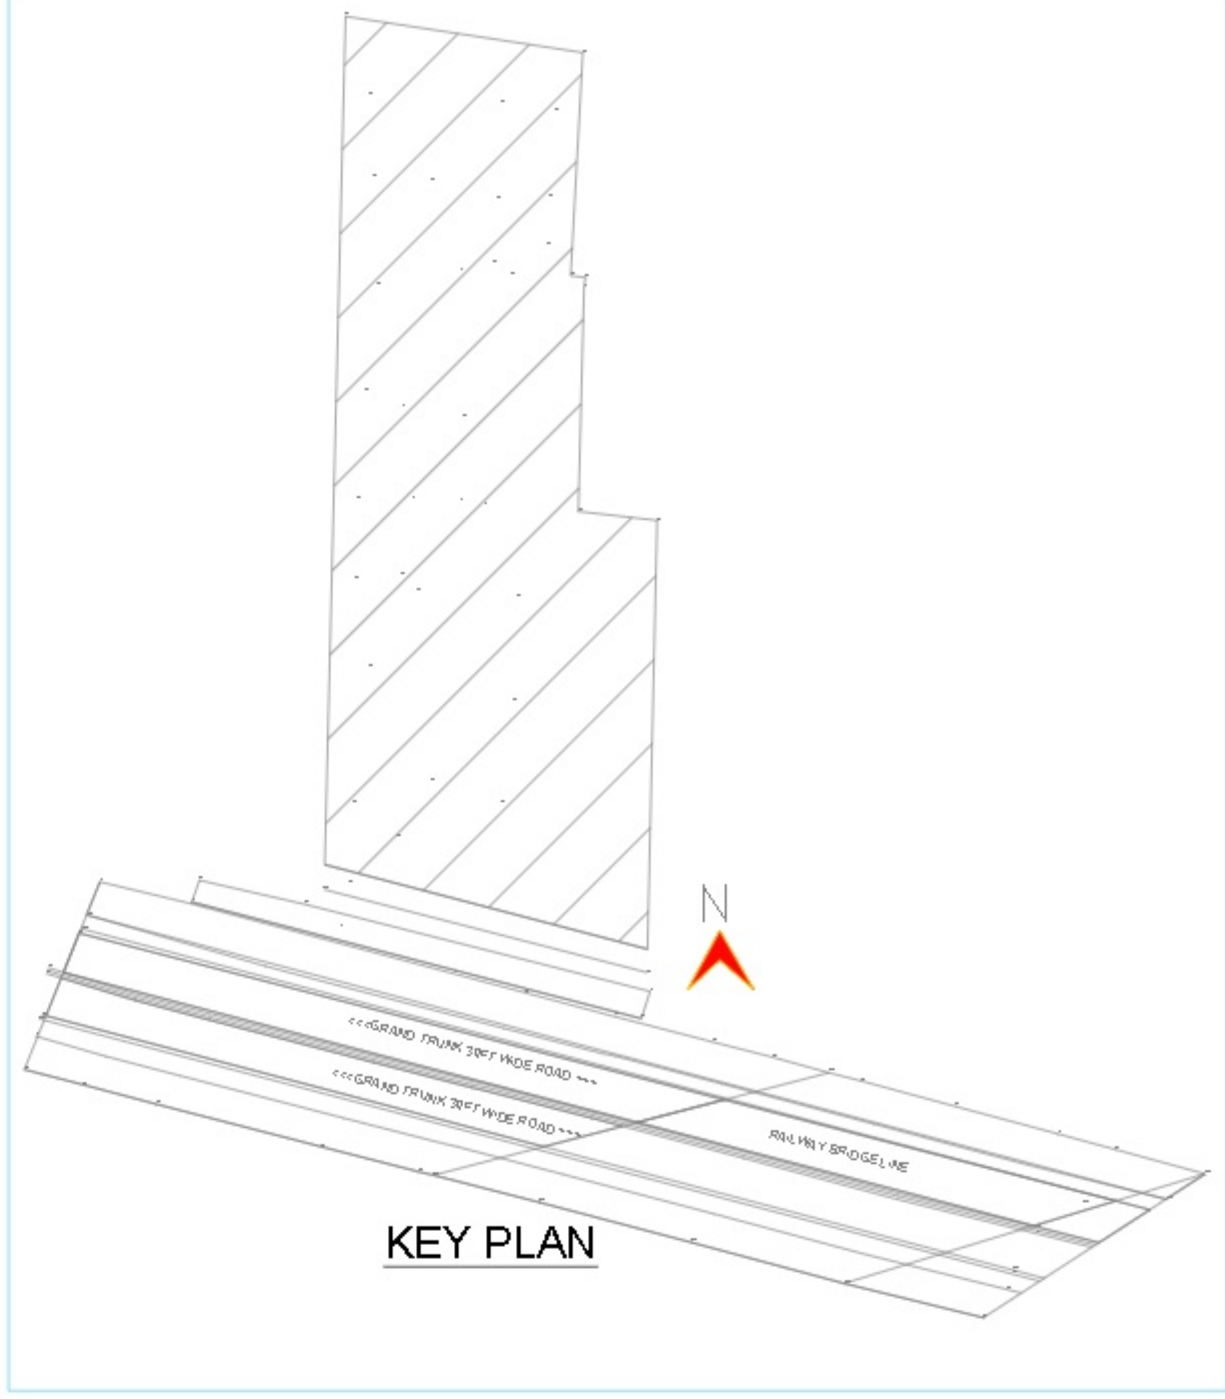
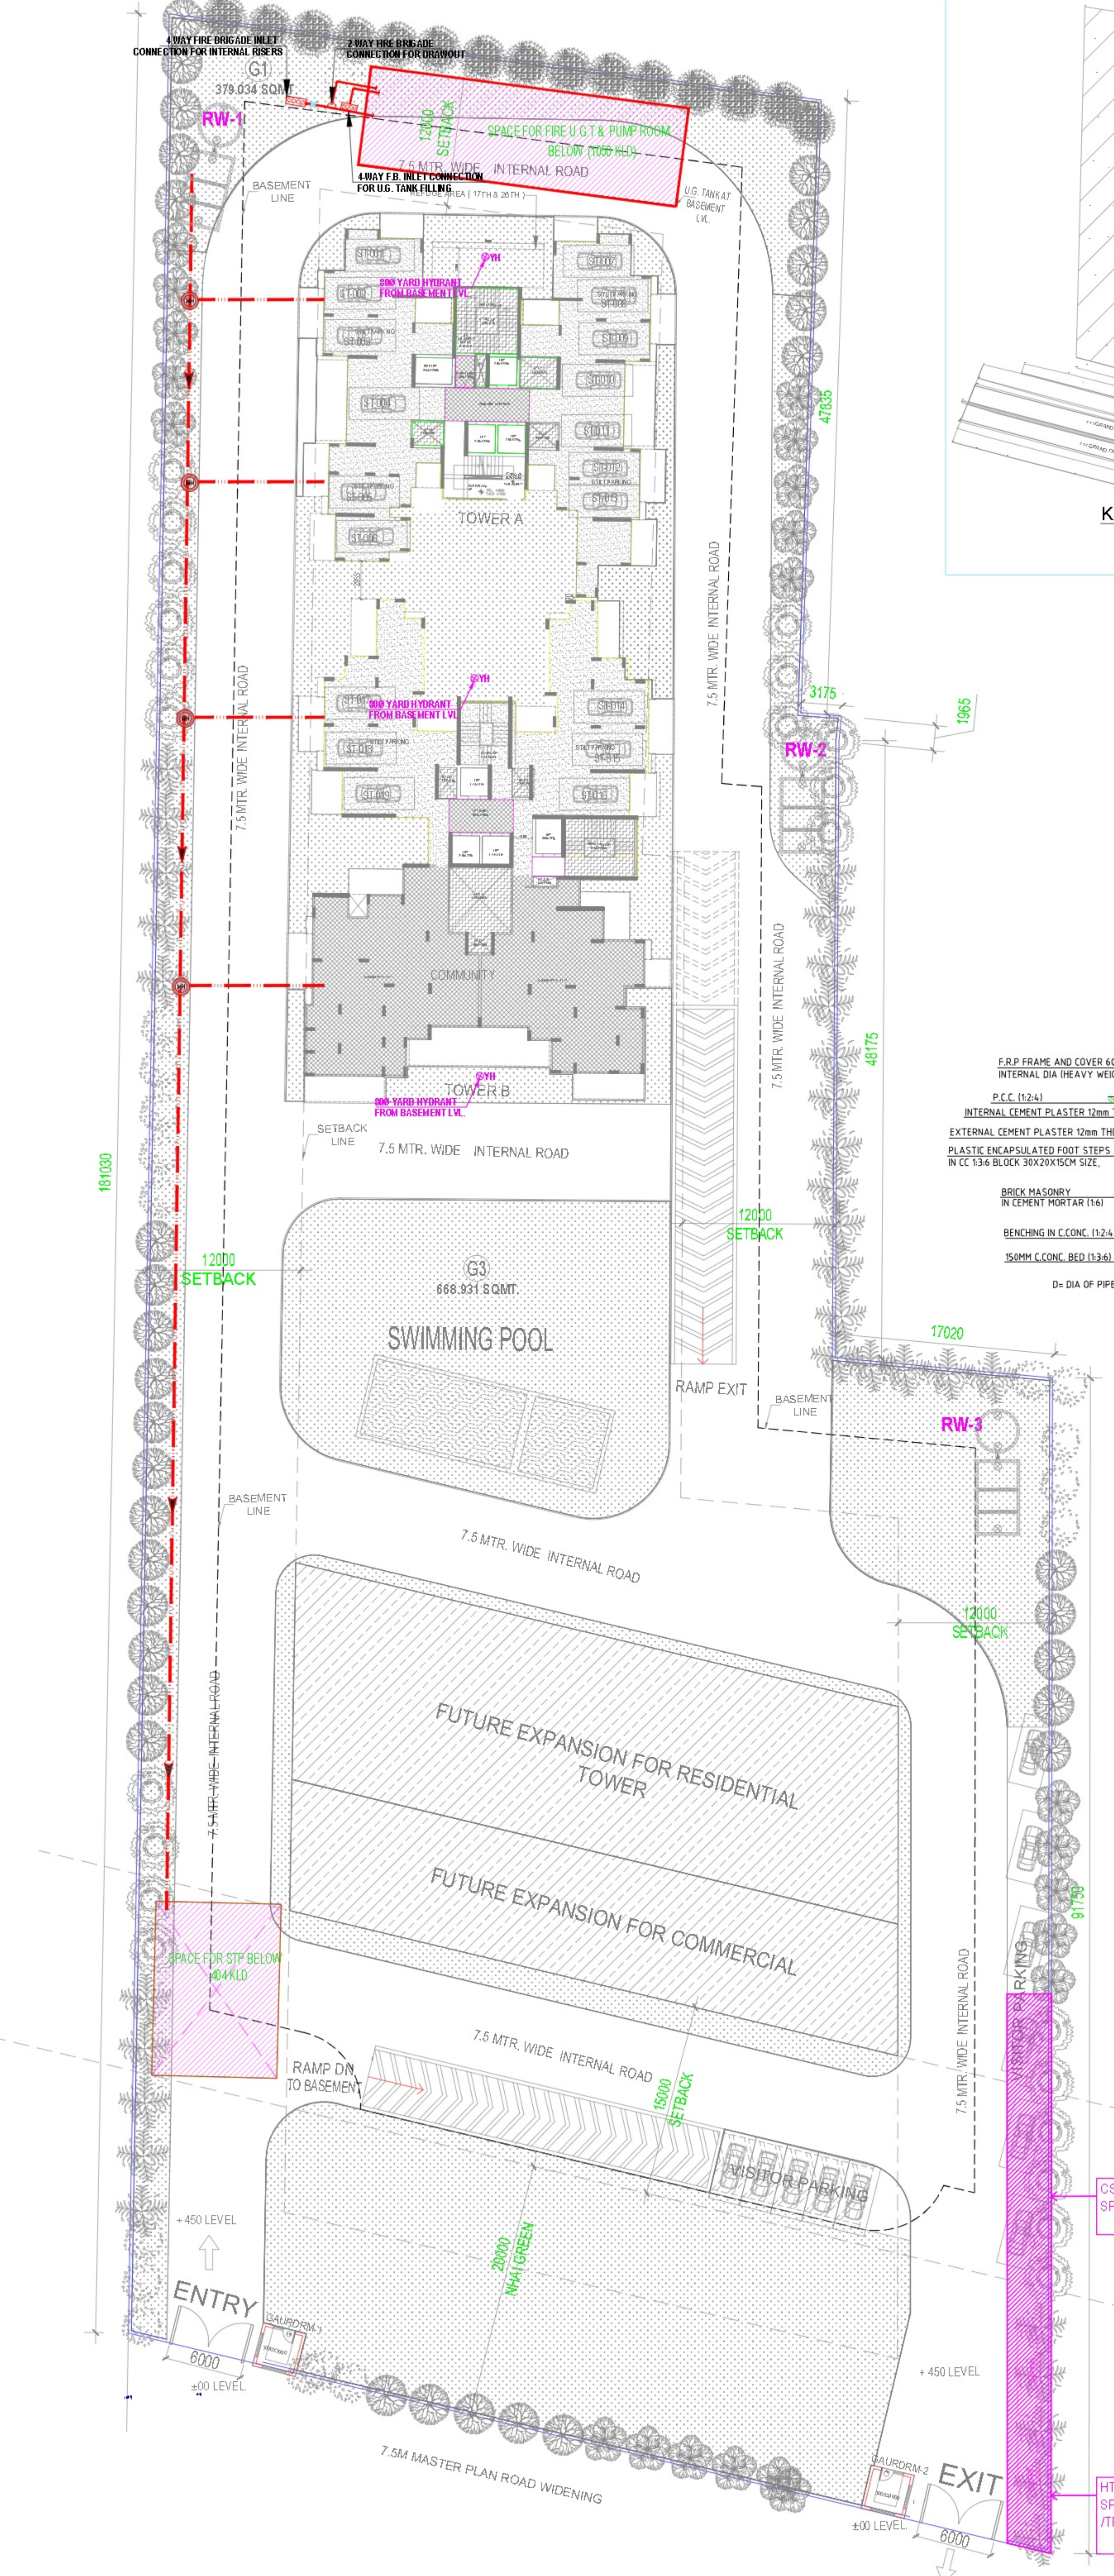


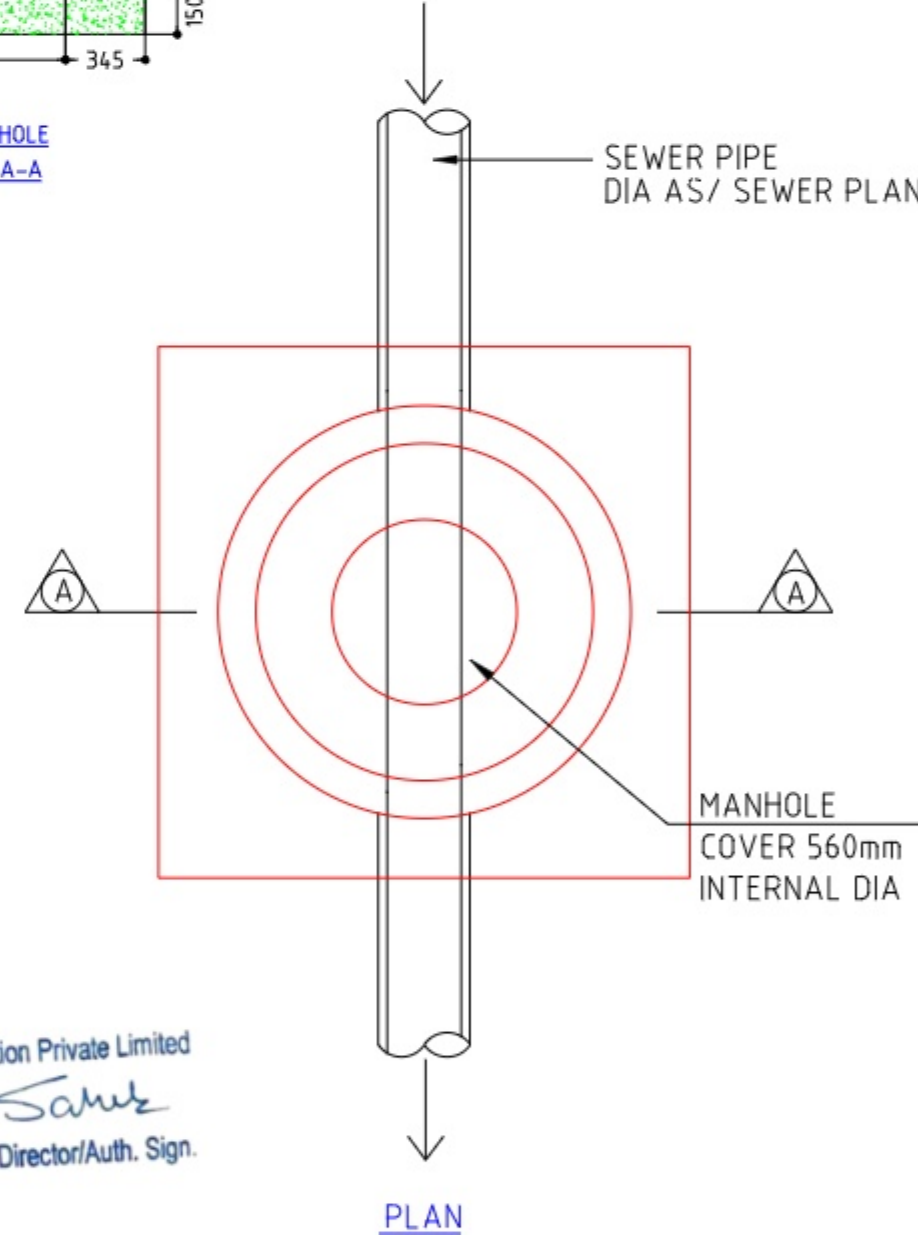

Sno.	SEWERAGE LEGEND	SYMBOL
1.	SEWER MANHOLE	
2.	SEWERAGE LINE	

SIZE OF MANHOLE WITH REFERENCE TO DEPTH	
DEPTH	SIZE OF M.H.
0.91m TO 1.65m	900mm DIA
1.66m TO 2.30m	1200mm DIA
2.31m TO 9.0m	1500mm DIA
* SIZE OF MANHOLE SHALL BE WITH RESPECT TO DEPTH	

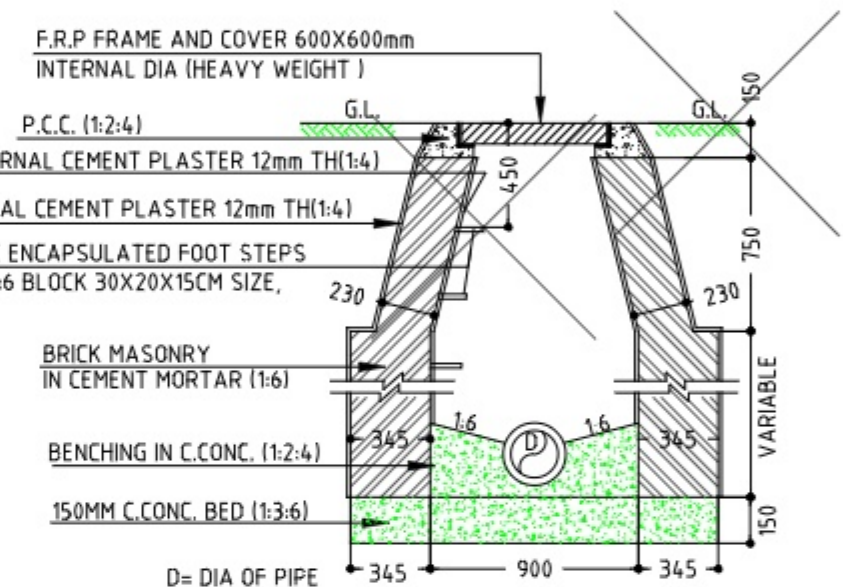

For Florit Construction Private Limited
Sanku
Director/Auth. Sign.

PLAN
CIRCULAR MANHOLE 900 DIA
(CPWD SPECIFICATIONS-1977 CLAUSE - 20.4 FIG.107)

AR. VIPIN KUMAR
CA/2017/37235
Mob: +91-8287465

Rev. No.	Date	Revision
OWNER: FLORIT CONSTRUCTION PVT LTD		
Project : PROPOSED RESIDENTIAL GROUP HOUSING Plot No : BE-07, Transport Nagar, Varanasi, Uttar Pradesh		
Title : MEP SITEPLAN		
Subtitle : WASTE DISPOSAL PLAN SEWERAGE SITE LAYOUT PLAN		
Drawing Released For : ☐ APPROVAL ☒ SUBMISSION ☐ ADVANCE COPY ☐ CONSTRUCTION		
Drg. No : T.N.EX/FF-01	Drawn by : Prem Kamboj	
Scale : 1 : 250 @ A1	Designed by : R.k	
Date :	Checked by : R.k	
Architects Architect Consultant & Planners C-65, 3rd Floor, Sec-10, Noida - 201 301 Tel: (0120) 3225400 / 3225401 e mail : ms@cespi.in, website : www.cespi.in		
Services Consultant : cespi Consultants Pvt. Ltd. B-07, Sector-07, Noida - 201 301 Tel: (0120) 3225400 / 3225401 e mail : ms@cespi.in, website : www.cespi.in		