



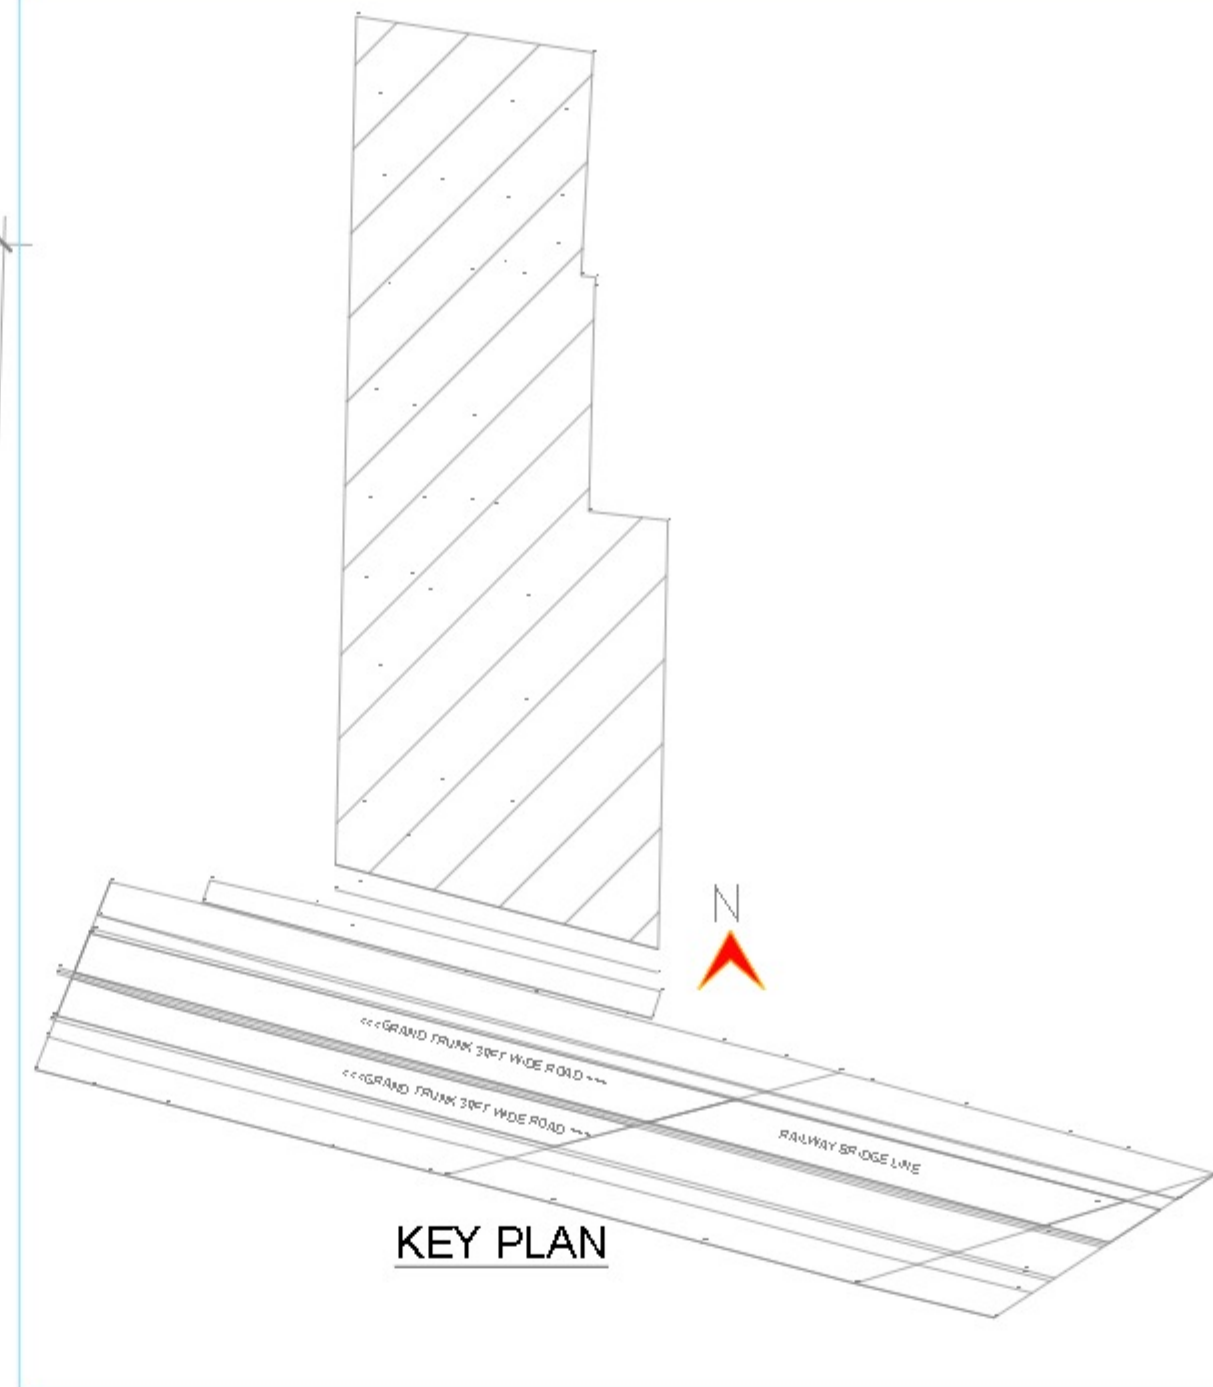


Sno.	DRAINAGE LEGEND :	SYMBOL
1.	DRAINAGE MANHOLE	
2.	RECHARGE WELL	
3.	DRAINAGE LINE	
4.	DISILLTING CHAMBER	

900mm MANHOLE SECTION A-A

RAIN WATER HARVESTING LAYOUT



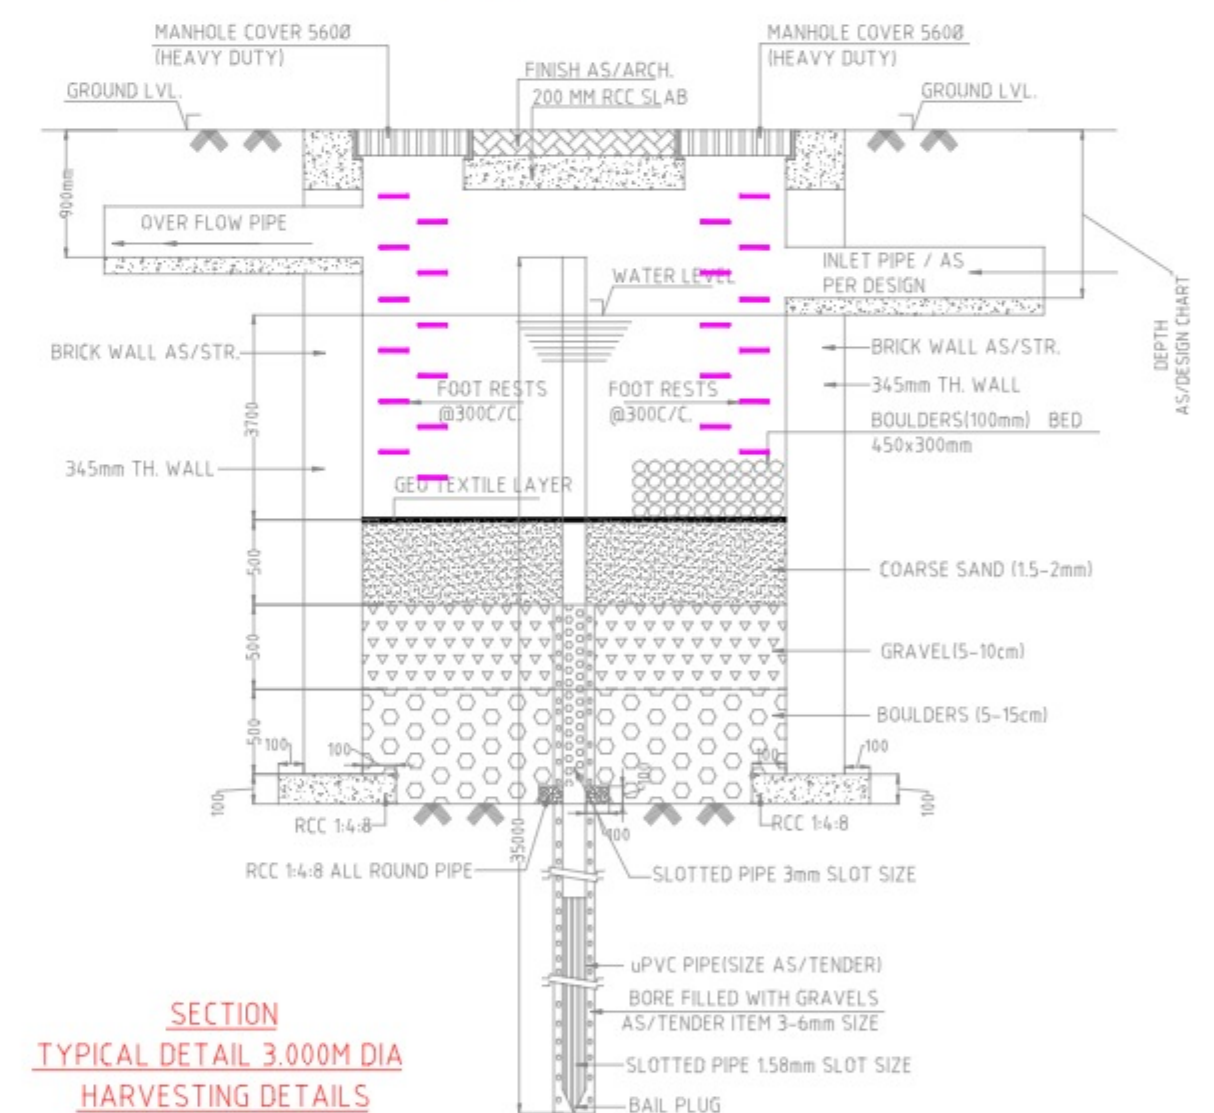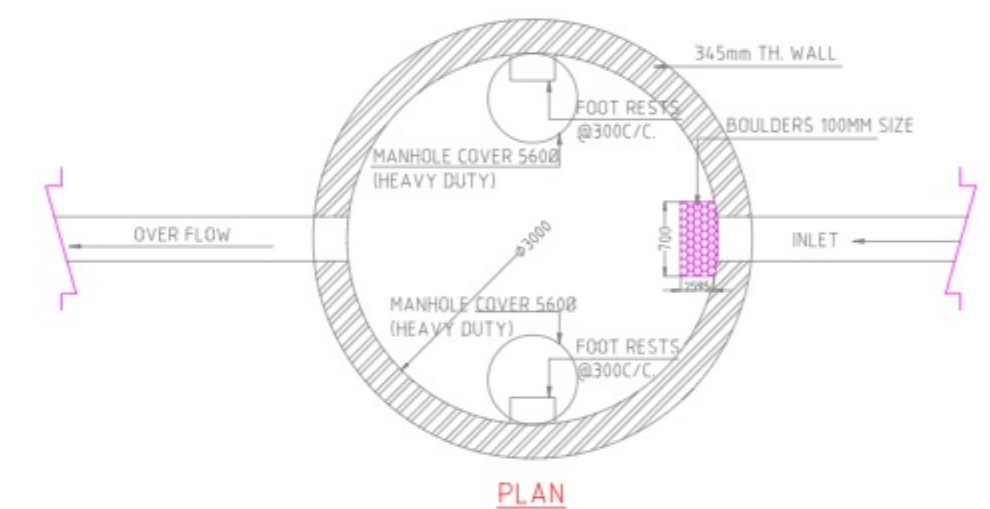

For Florit Construction Private Limited
Samir
 Director/Auth. Sign.

AR. VIPIN KUMAR
CA/2017/87230
Mob:- +91-8287465361

Rev. No.	Date	Revision
OWNER: FLORIT CONSTRUCTION PVT LTD		
Project : PROPOSED RESIDENTIAL GROUP HOUSING Plot No : BE -07 , Transport Nagar, Varanasi, Uttar Pradesh		
Title : MEP SITEPLAN		
Subtitle : WATER SUPPLY PLAN RAIN WATER HARVESTING LAYOUT		
Drawing Released For : ☐ APPROVAL ☒ SUBMISSION ☐ ADVANCE COPY ☐ CONSTRUCTION		
Drg. No : T.N.E/X/F-01		Drawn by : Prem Kamboj
Scale : 1 : 250 @ A1		Designed by : R.k
Date : 		Checked by : R.k
Architects  Architect Consultant & Planners c&ap, 1st Floor, 385, 391 & 392, Noida - 201 301 e mail : architectconsultant@gmail.com mob : 9810126262		
Services Consultant : Cespl Consultants Pvt. Ltd. B - 07, Sector - 07, Noida - 201 301 Tel: (0120) 3225400 / 3225401 e mail : mail@cespl.in , web site : www.cespl.in		

