

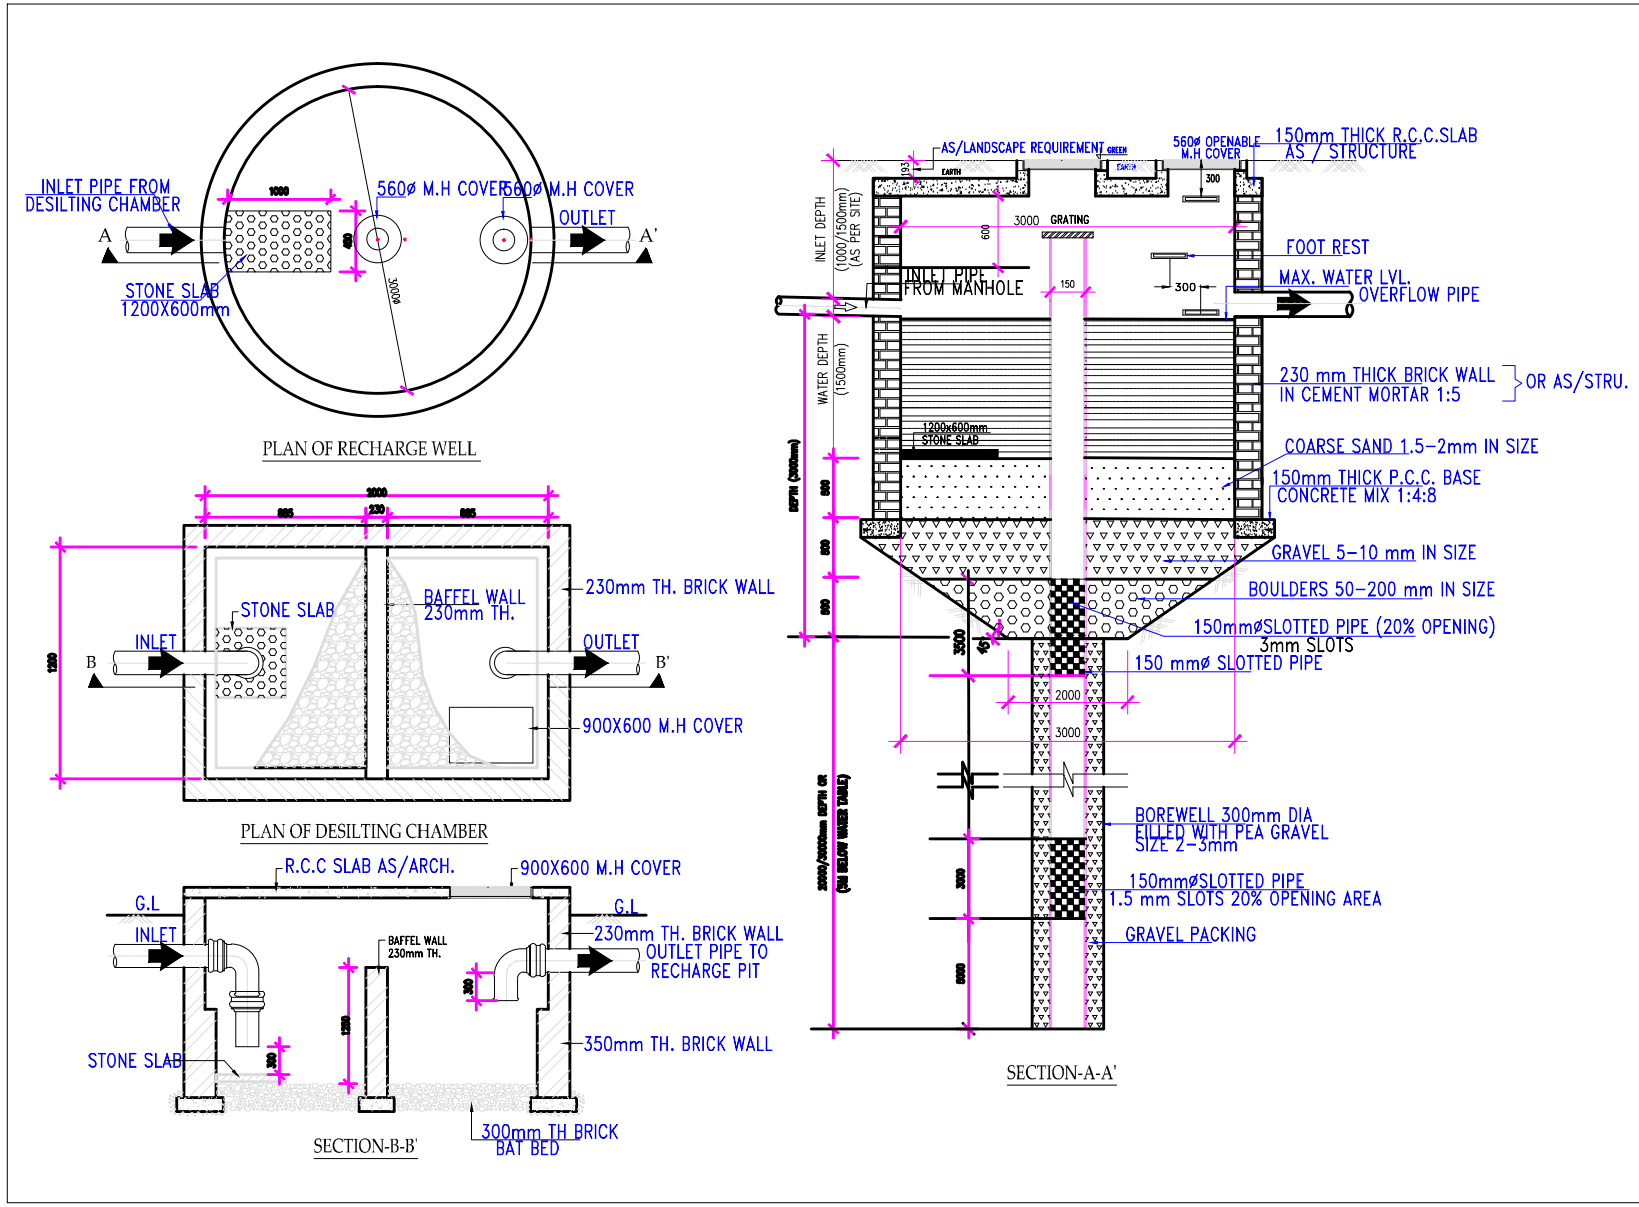


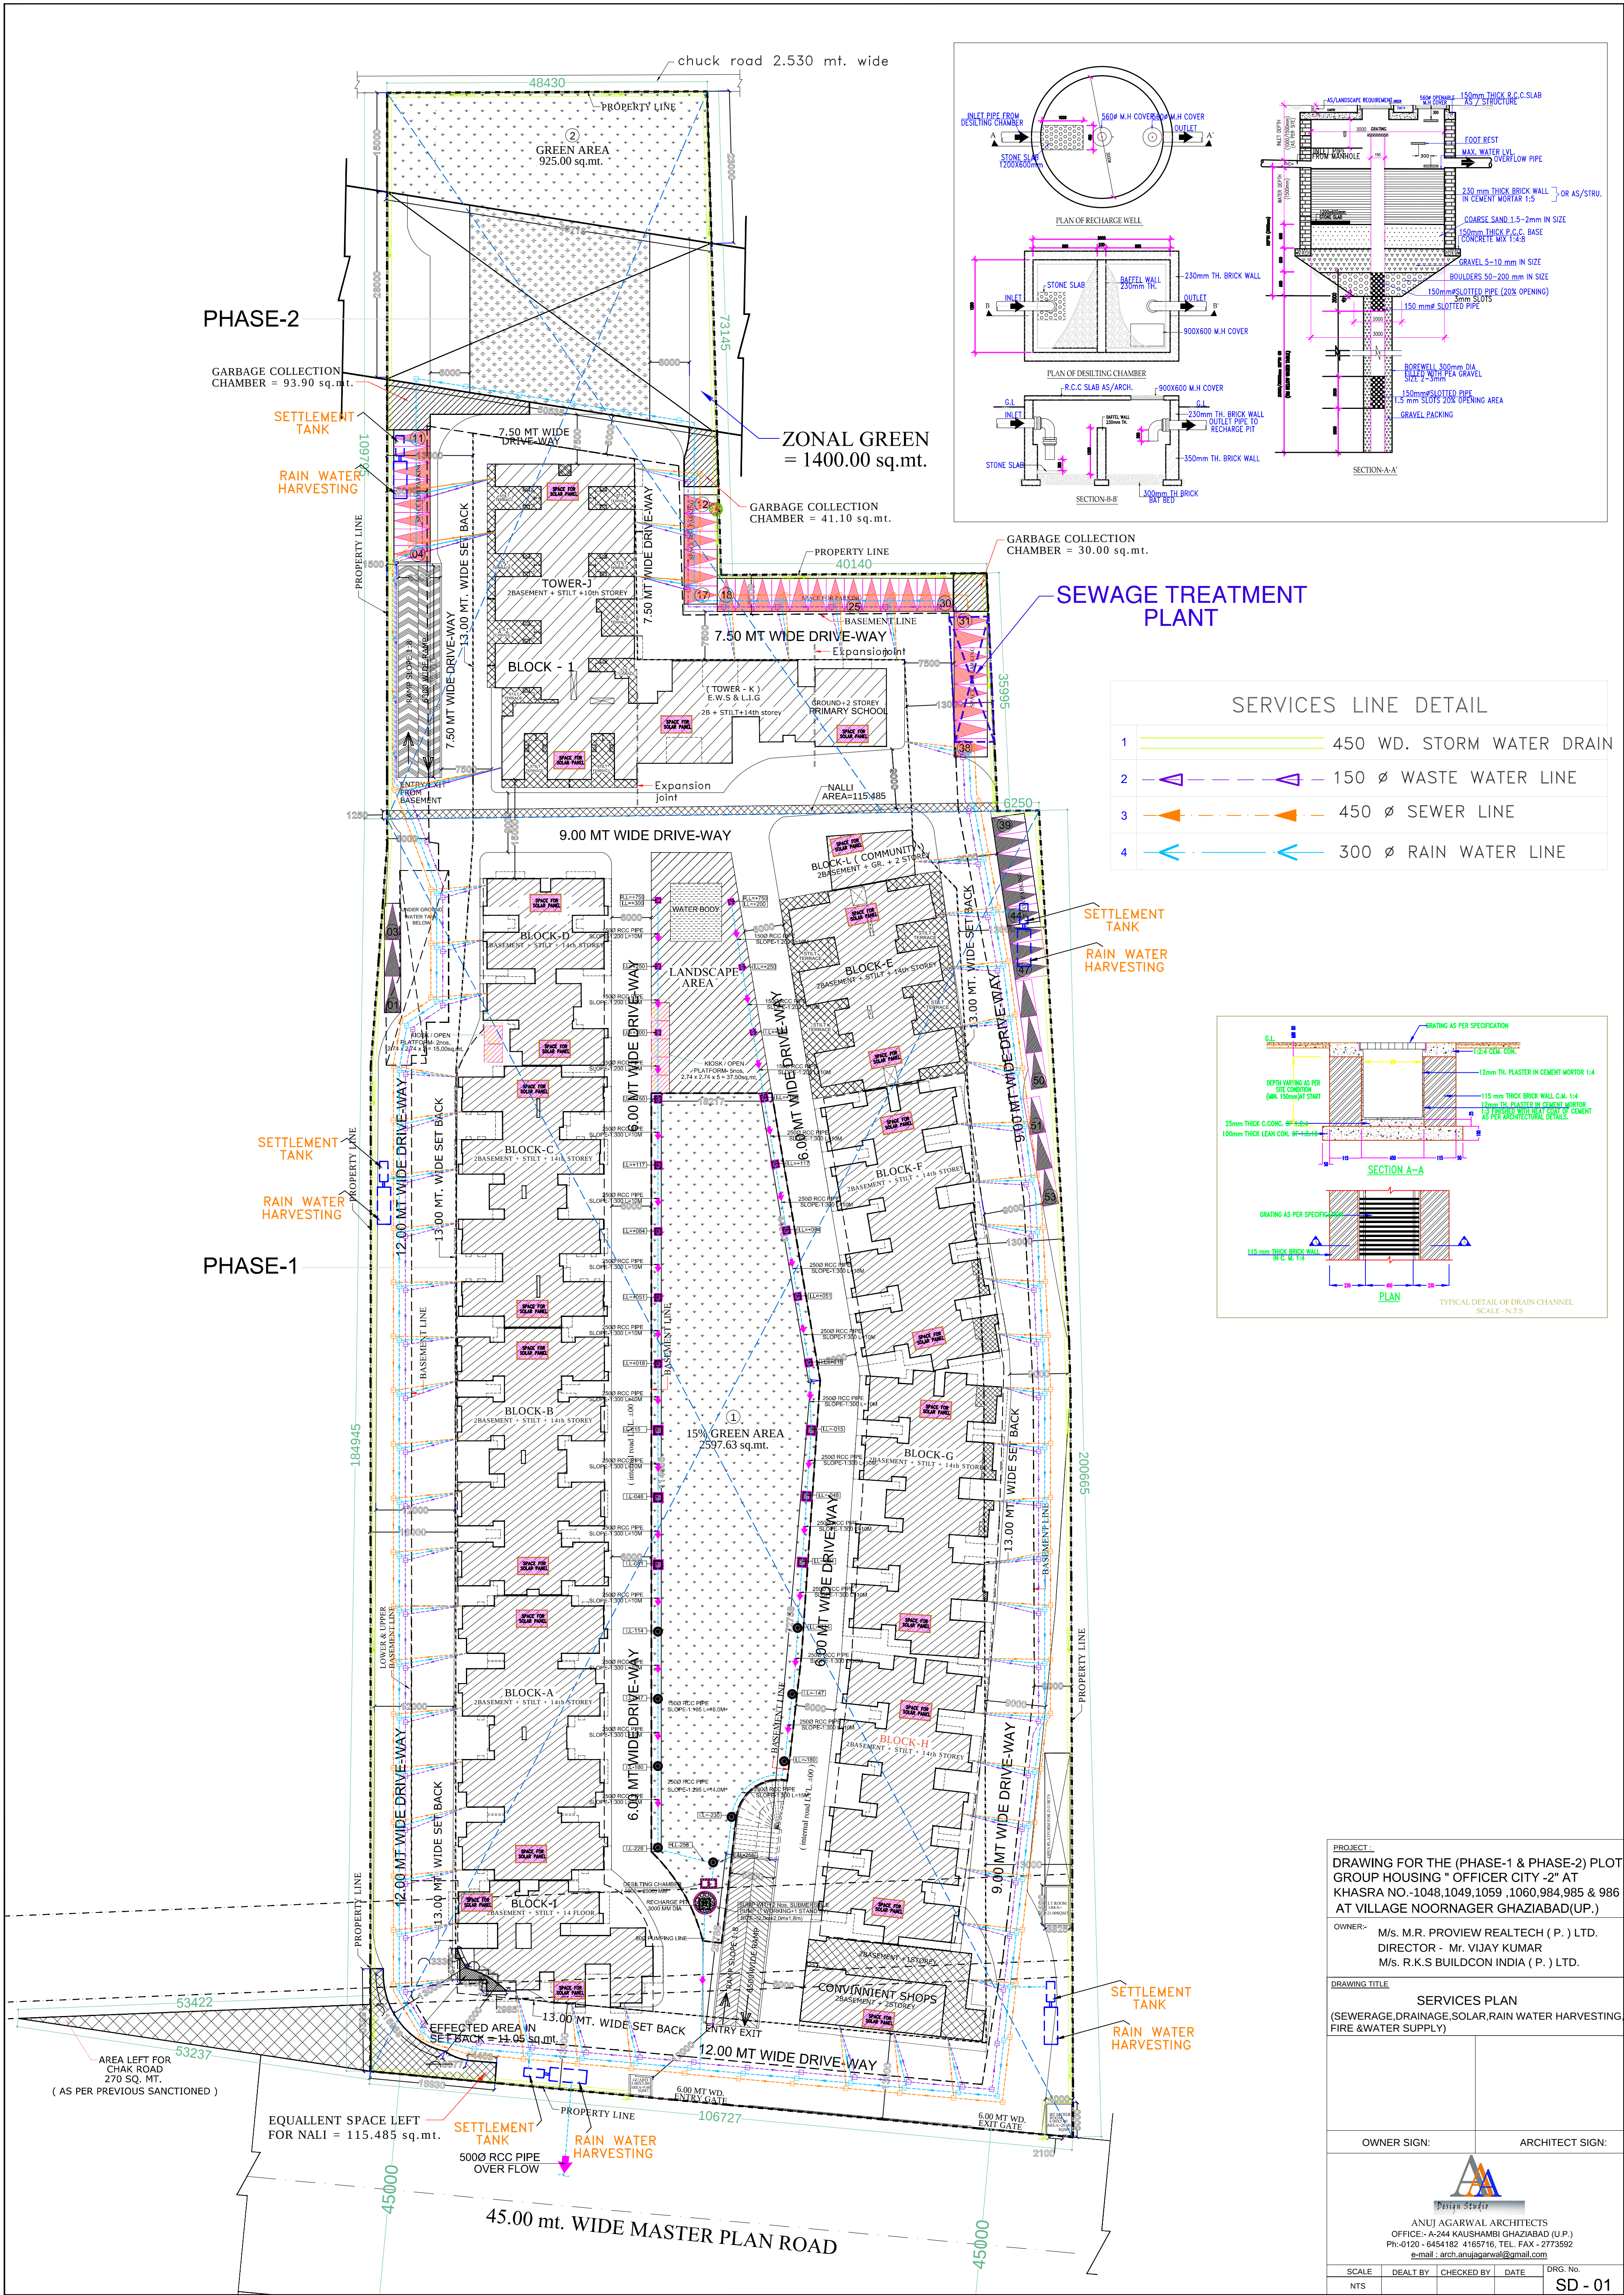

SERVICES LINE DETAIL	
1	450 WD. STORM WATER DRAIN
2	150 Ø WASTE WATER LINE
3	450 Ø SEWER LINE
4	300 Ø RAIN WATER LINE

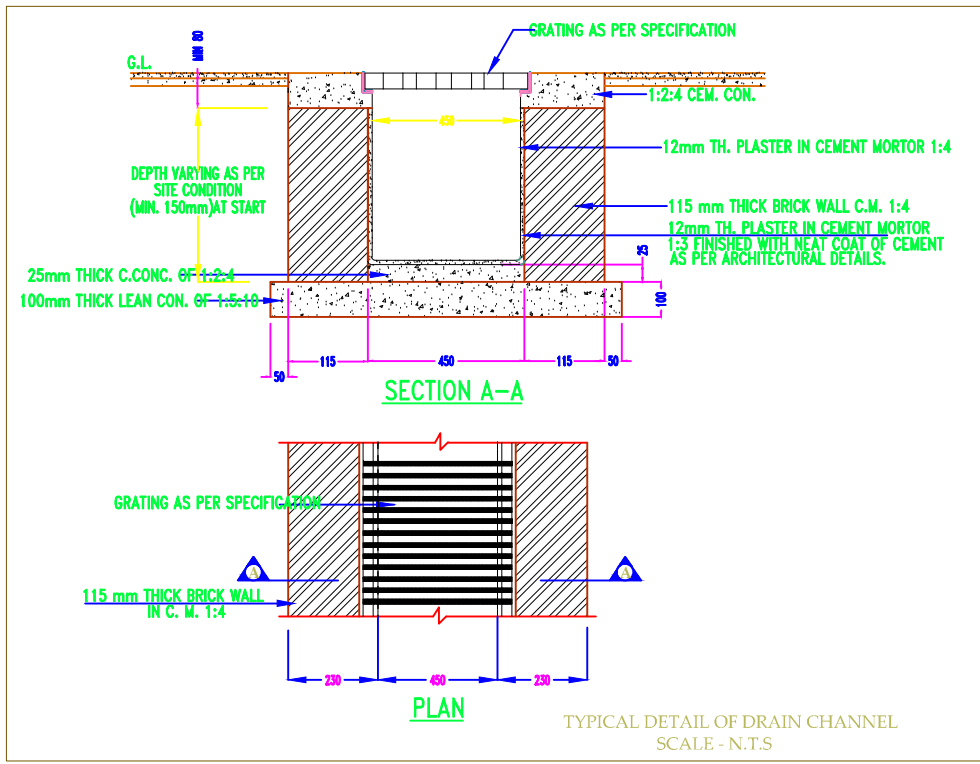

PROJECT :	
DRAWING FOR THE (PHASE-1 & PHASE-2) PLOT GROUP HOUSING " OFFICER CITY -2" AT KHASRA NO.-1048,1049,1059 ,1060,984,985 & 986 AT VILLAGE NOORNAGER GHAZIABAD (UP.)	
OWNER:- M/S. M.R. PROVIEW REALTECH (P.) LTD. DIRECTOR - Mr. VIJAY KUMAR M/S. R.K.S BULDCON INDIA (P.) LTD.	
DRAWING TITLE	
SERVICES PLAN (SEWERAGE,DRAINAGE,SOLAR,RAIN WATER HARVESTING FIRE & WATER SUPPLY)	
OWNER SIGN: ARCHITECT SIGN:	
ANUJ AGARWAL ARCHITECTS OFFICE:- A-244 KAUSHAMBI GHAZIABAD (U.P.) Ph:-0120 - 6454182 4165716, TEL. FAX - 2773592 e-mail : arch.anujagarwal@gmail.com	
SCALE	DRG. No.
NTS	SD - 01