



PROPOSED LAYOUT PLAN OF TIRUPATI PARADISE SITUATED AT VILLAGE-JAMUWASI,
 PARGANA - DEWA, DISTT.- BARABANKI
 GATA NO.-232,255

PRODUCED BY AN AUTODESK EDUCATIONAL PRODUCT

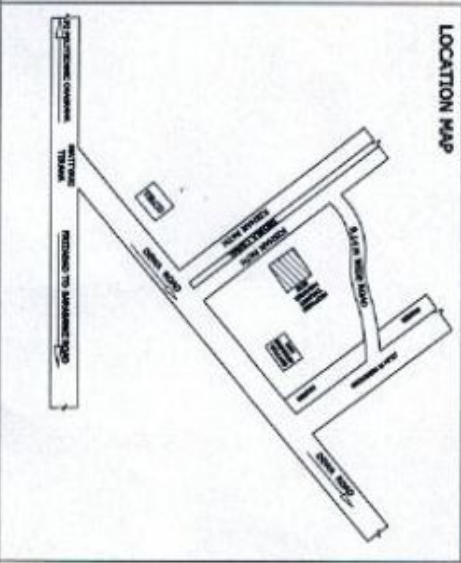

BLOCK - A				
S.N.	PLOT NO.	WIDTH	LENGTH	AREA (sq.m)
1.	1	15.243	12.195	185.88 Sq.M.
2.	2-13	15.243	8.146	139.425 Sq.M.
3.	14	15.243	12.195	185.88 Sq.M.
Total Area = 3385.850 Sq.mt.				
Total Road = 1341.206 Sq.mt.				
Plotted Area = 2044.394 Sq.mt.				

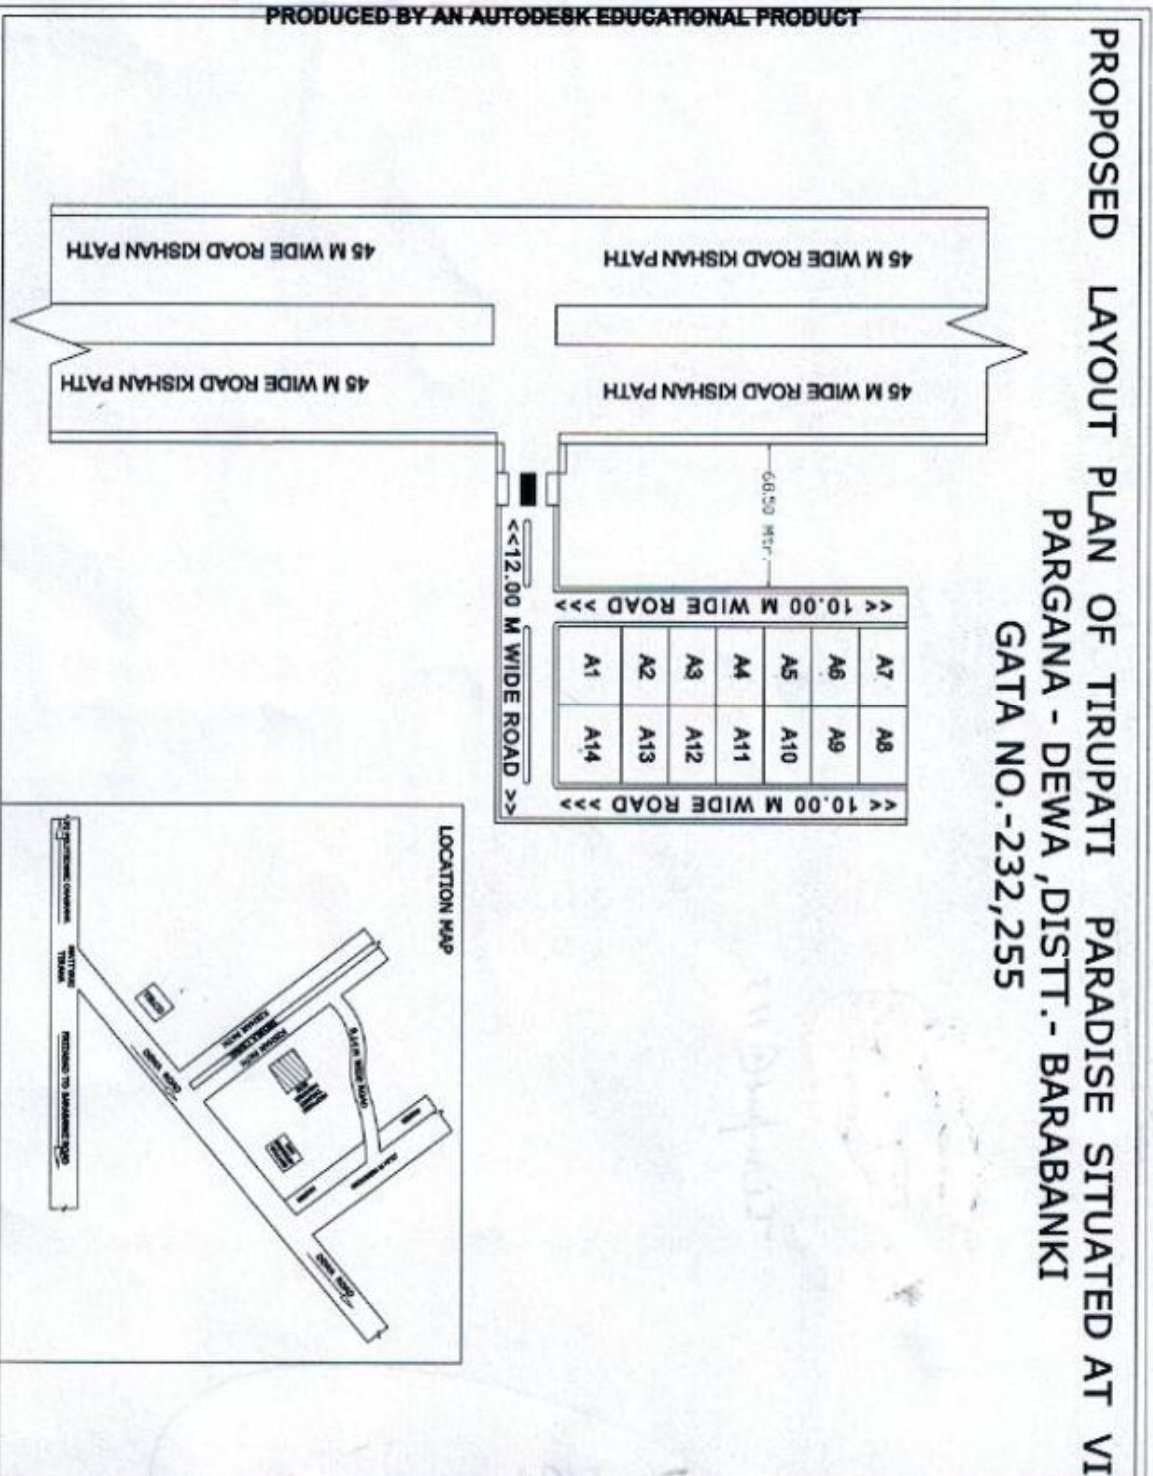

Architect-
 Vijayant Khand Gomi
 Nagar, Lucknow (U.P)

Owner-