


NOTE: THIS DRAWING IS THE PROPERTY OF M.S. SUBSIDIARY AND IS NOT TO BE COPIED OR REPRODUCED WITHOUT THEIR PERMISSION.

S. NO.	SYMBOL	NAME	SIZE (M.)
1	D	DOOR	1.07 X 2.13
2	D1	"	1.00 X 2.13
3	D2	"	0.91 X 2.13
4	D3	"	0.76 X 2.13
5	DW1	DOOR WINDOW	2.13 X 2.13
6	DW2	"	1.08 X 2.13
7	W1	WINDOW	1.83 X 1.37
8	W2	"	1.22 X 1.07
9	W3	"	0.99 X 1.37
10	V1	VENTILATOR	0.76 X 0.46

AREA CHART

TOTAL PLOT AREA -	2120.00 S.M.
COD. AREA AT BASEMENT FLR LOWER LEV (parking)-	782.29 S.M.
COD. AREA AT BASEMENT FLR UPPER LEV (parking)-	782.29 S.M.
COD. AREA AT GRD./STILT FLR. (parking)-	725.66 S.M.
COVERED AREA AT FIRST FLOOR -	725.66 S.M.
COVERED AREA AT SECOND FLOOR -	725.66 S.M.
COVERED AREA AT THIRD FLOOR -	725.66 S.M.
COVERED AREA AT FOURTH FLOOR -	725.66 S.M.
COVERED AREA AT FIFTH FLOOR -	725.66 S.M.
COVERED AREA AT SIXTH FLOOR -	424.45 S.M.
COVERED AREA AT SEVENTH FLOOR -	396.55 S.M.
TOTAL COVERED AREA -	4477.20 S.M.
MULTY MACHINE ROOM AREA (EXCLUDED)	77.78 S.M.
OPEN AREA AT GROUND FLOOR -	1394.34 S.M.
F. A. R. -	2.11
O.H. WATER TANK AREA	28.04 S.M.
SHOP AREA ON GROUND FLOOR	24.90 S.M.

DRN. BY: RAM SAIJAN
 SCALE: 1:100 & 1:200
 DRG. NO. V-01(10/02/03)
 OWNER: S. S. SINGH

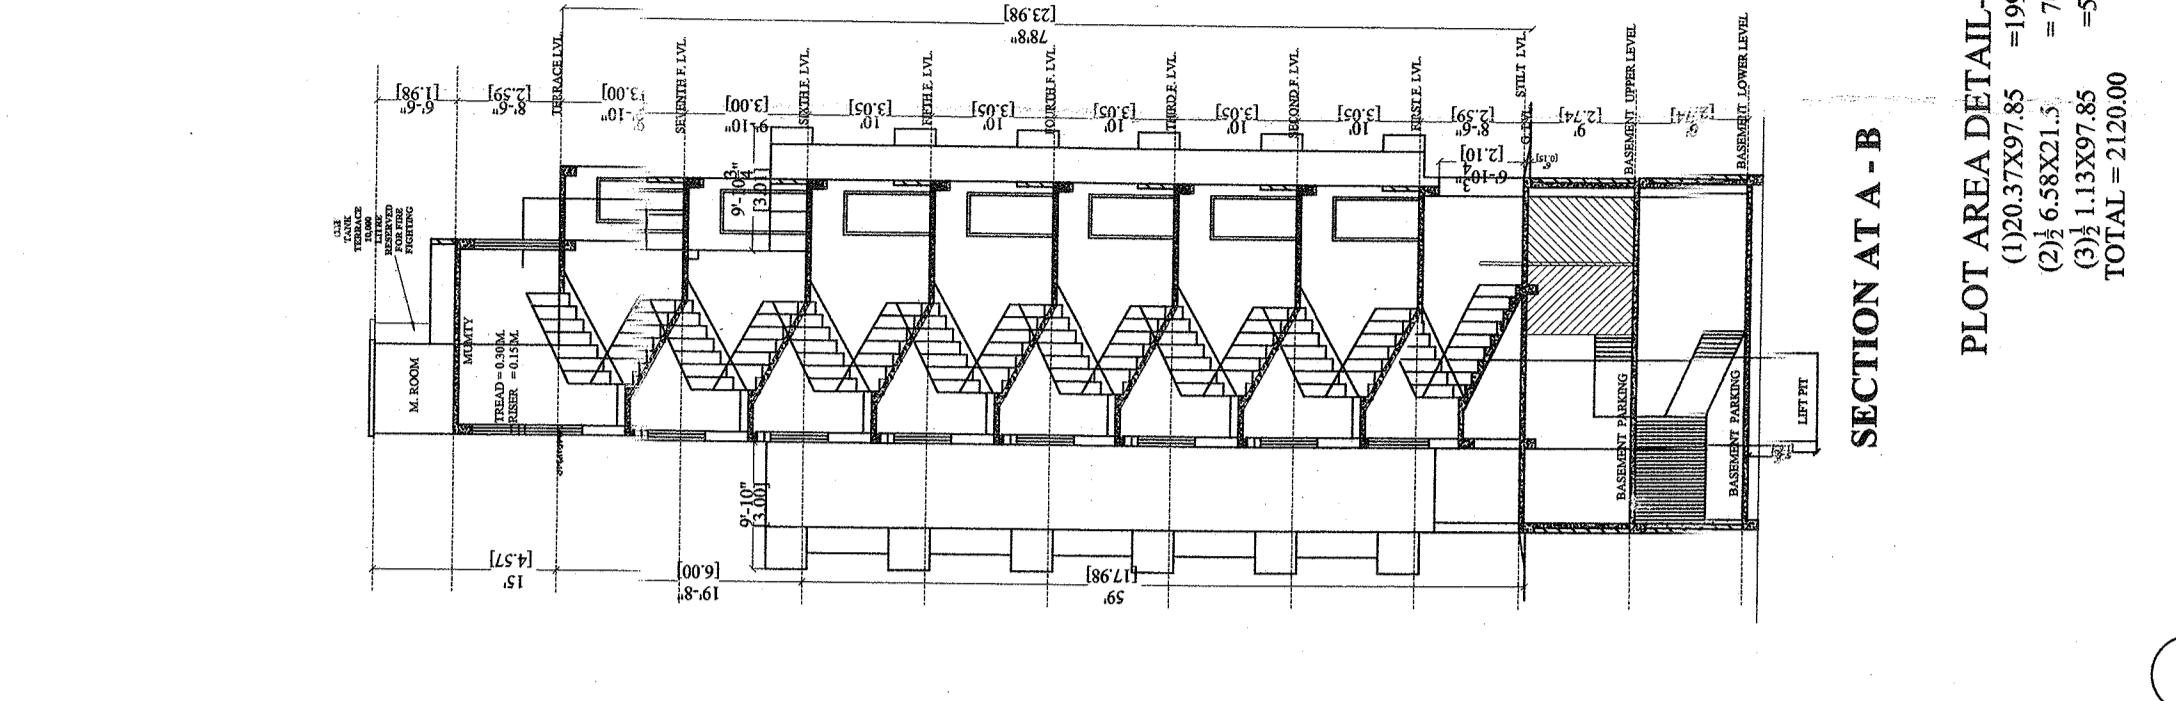

PLOT AREA DETAIL
 PLOT AREA = 2120.00 SQ.M.
 (A) 6.88 X 21.3
 (B) 1.13 X 97.85
 TOTAL = 2120.00

