


A

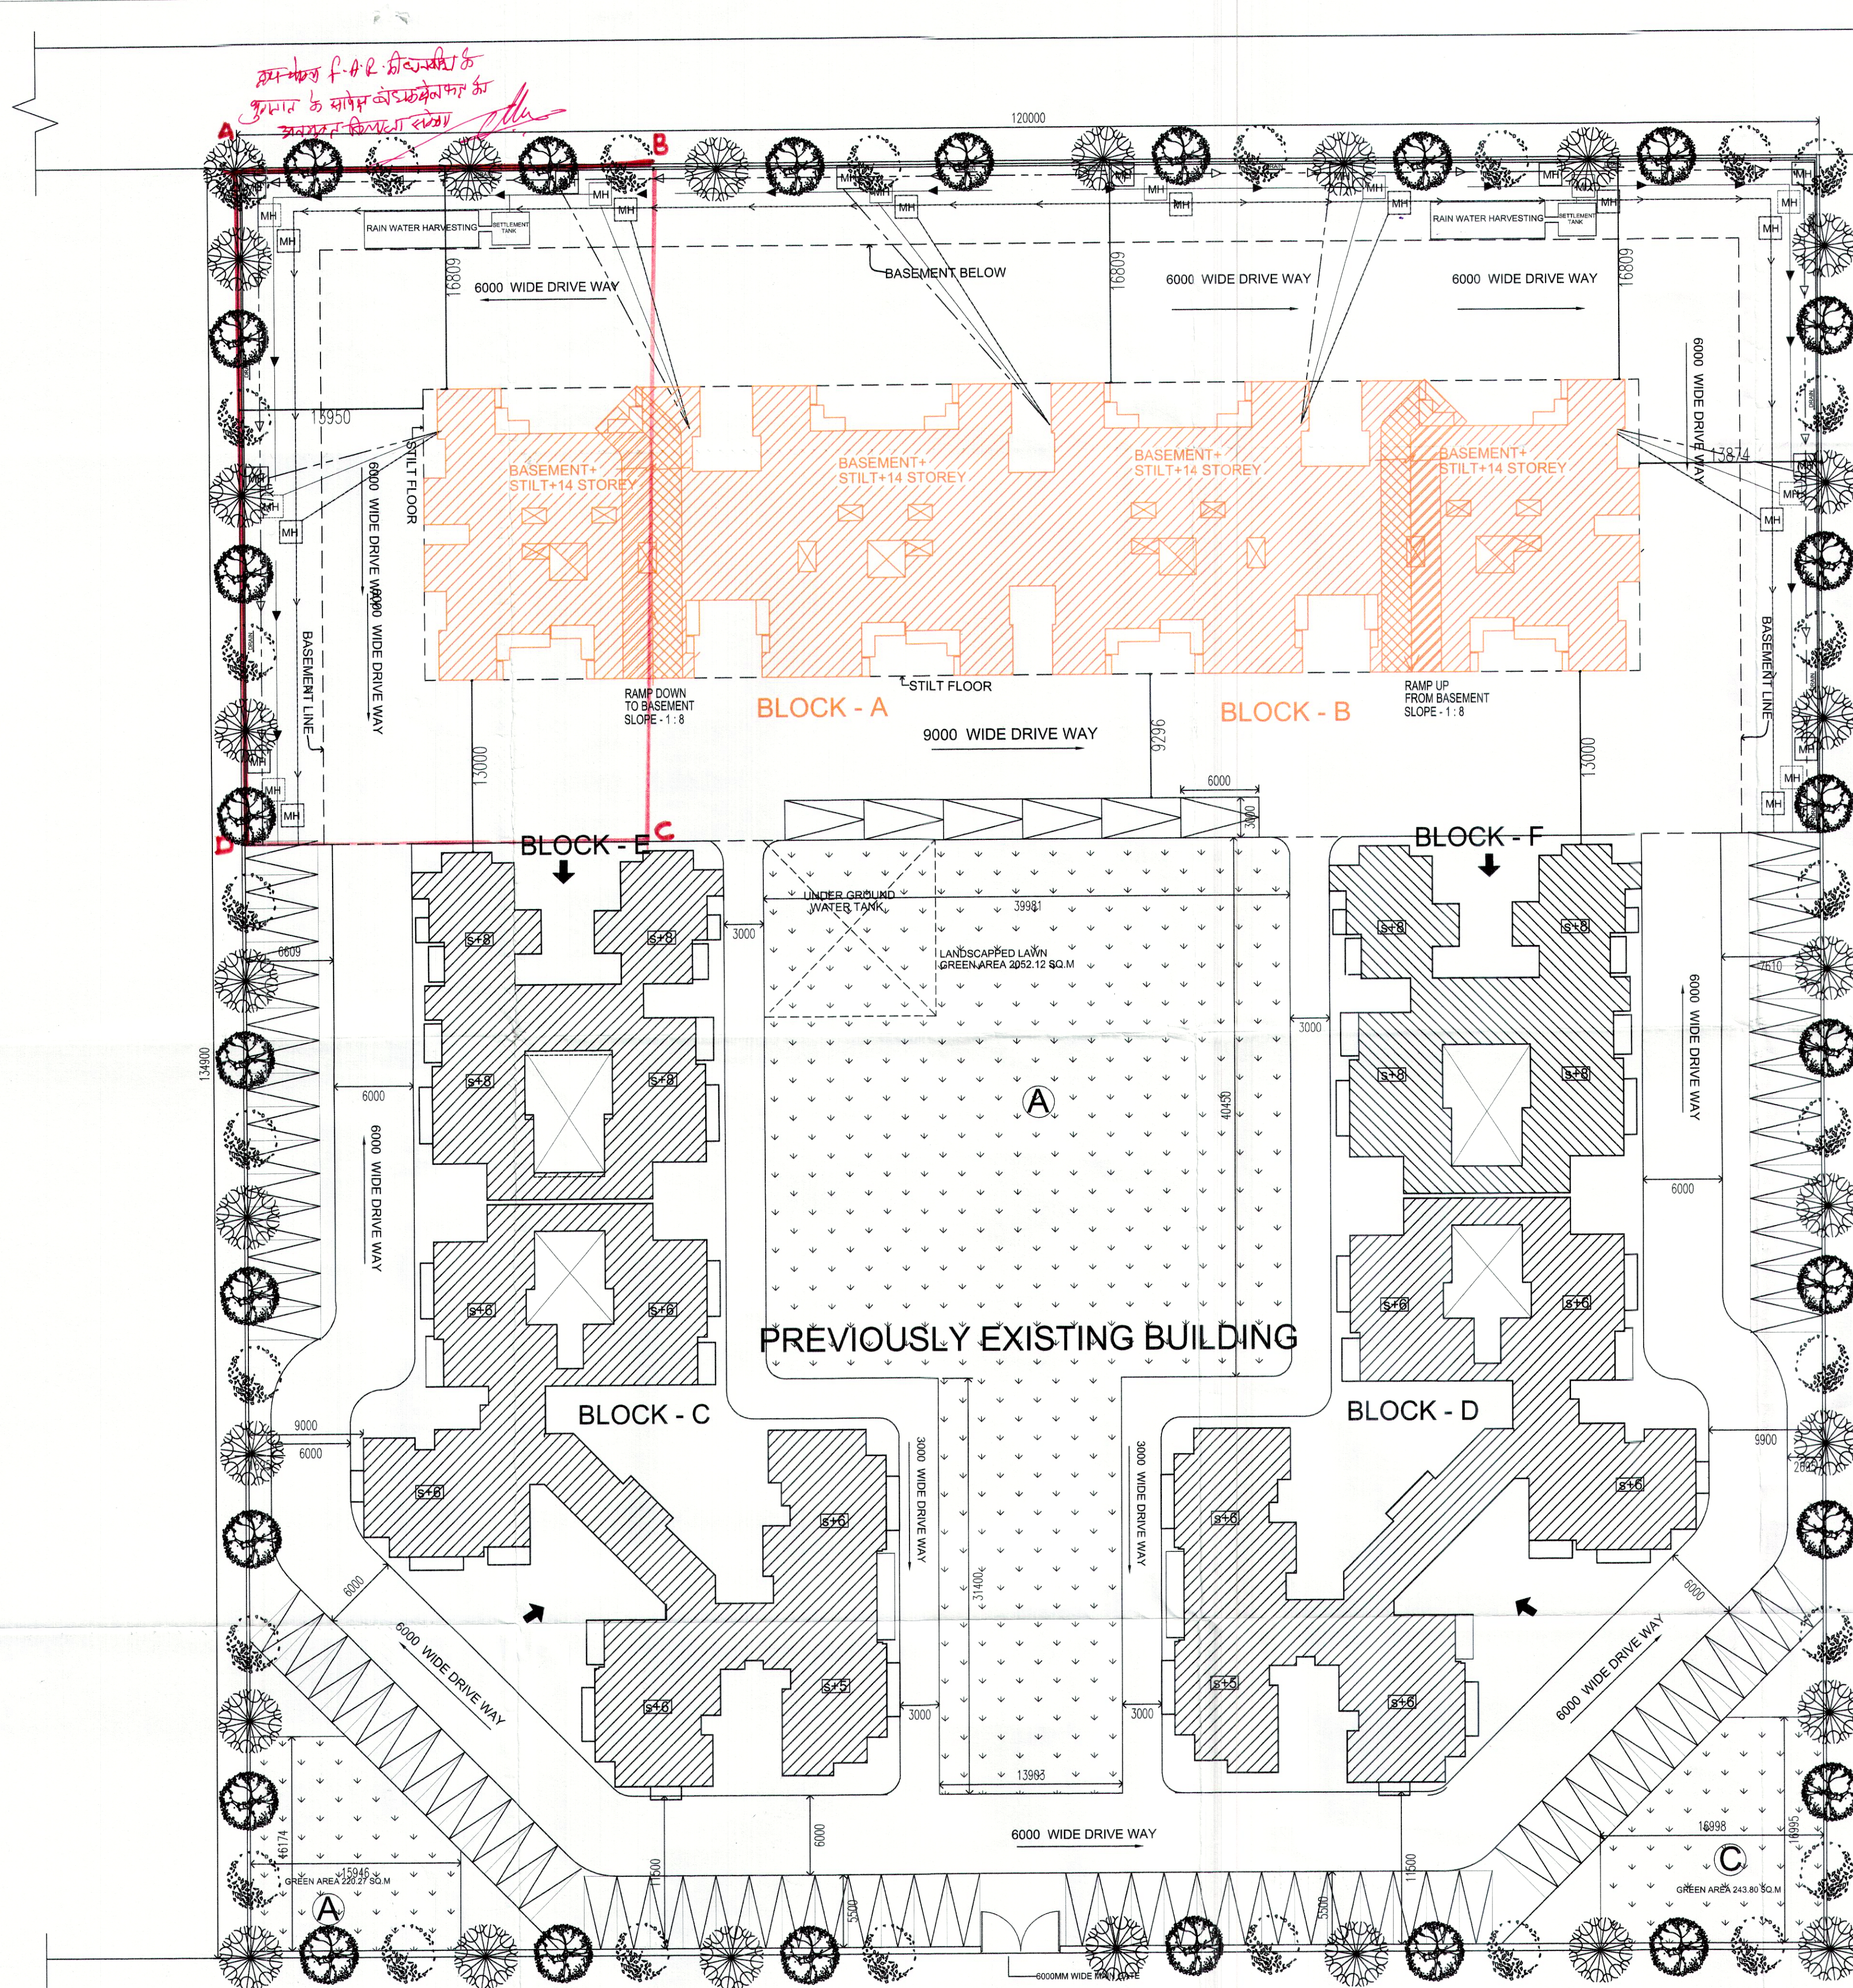

एक सार्वजनिक स्थिति के
अनुमान पर स्वीकृत

स्वीकृत की शर्त मानव
क्रमिक 0.1 के पीछे चर्या है।



SERVICES LINE DETAIL	
1	450 WD. STORM WATER DRAIN
2	150 Ø WASTE WATER LINE
3	450 Ø SEWER LINE
4	300 Ø RAIN WATER LINE

TYP. SECTION OF DRAIN
DETAIL AT A

DETAIL A

LONGITUDINAL SECTION OF RECHARGE
TANK (SHOWING DETAIL)
WATER HARVESTING

PROJECT:
REVISED SUBMISSION DRAWING
FOR GROUP HOUSING AT PLOT NO. - 11
GH - 1, SECTOR - 11, VASUNDHARA
GHAZIABAD (U.P.)

OWNER:
AJPA PARISHAD CO - OPERATIVE HOUSING
SOCIETY LIMITED

OWNER SIGN: _____ ARCHITECT SIGN: _____

DRAWING TITLE:
SERVICE DRAWING

अनुमान पर स्वीकृत
आवास समिति लि.
महिला
महिला

Architect
Anuj Agarwal
CA/96/19503
A-244, Kaushambi Ghaziabad

architects, engineers, landscape & interior designers
ANUJ AGARWAL ARCHITECTS P. LTD.
Office/Res. : A - 244, Kaushambi Ghaziabad.
Ph:+91 120 6454184
e-mail : arch_anujagarwal@yahoo.co.in
: arch.anujagarwal@gmail.com

SCALE: _____ DEALT BY: _____ CHECKED BY: _____ DATE: 20-01-2012 DRG. No.
SD-05