



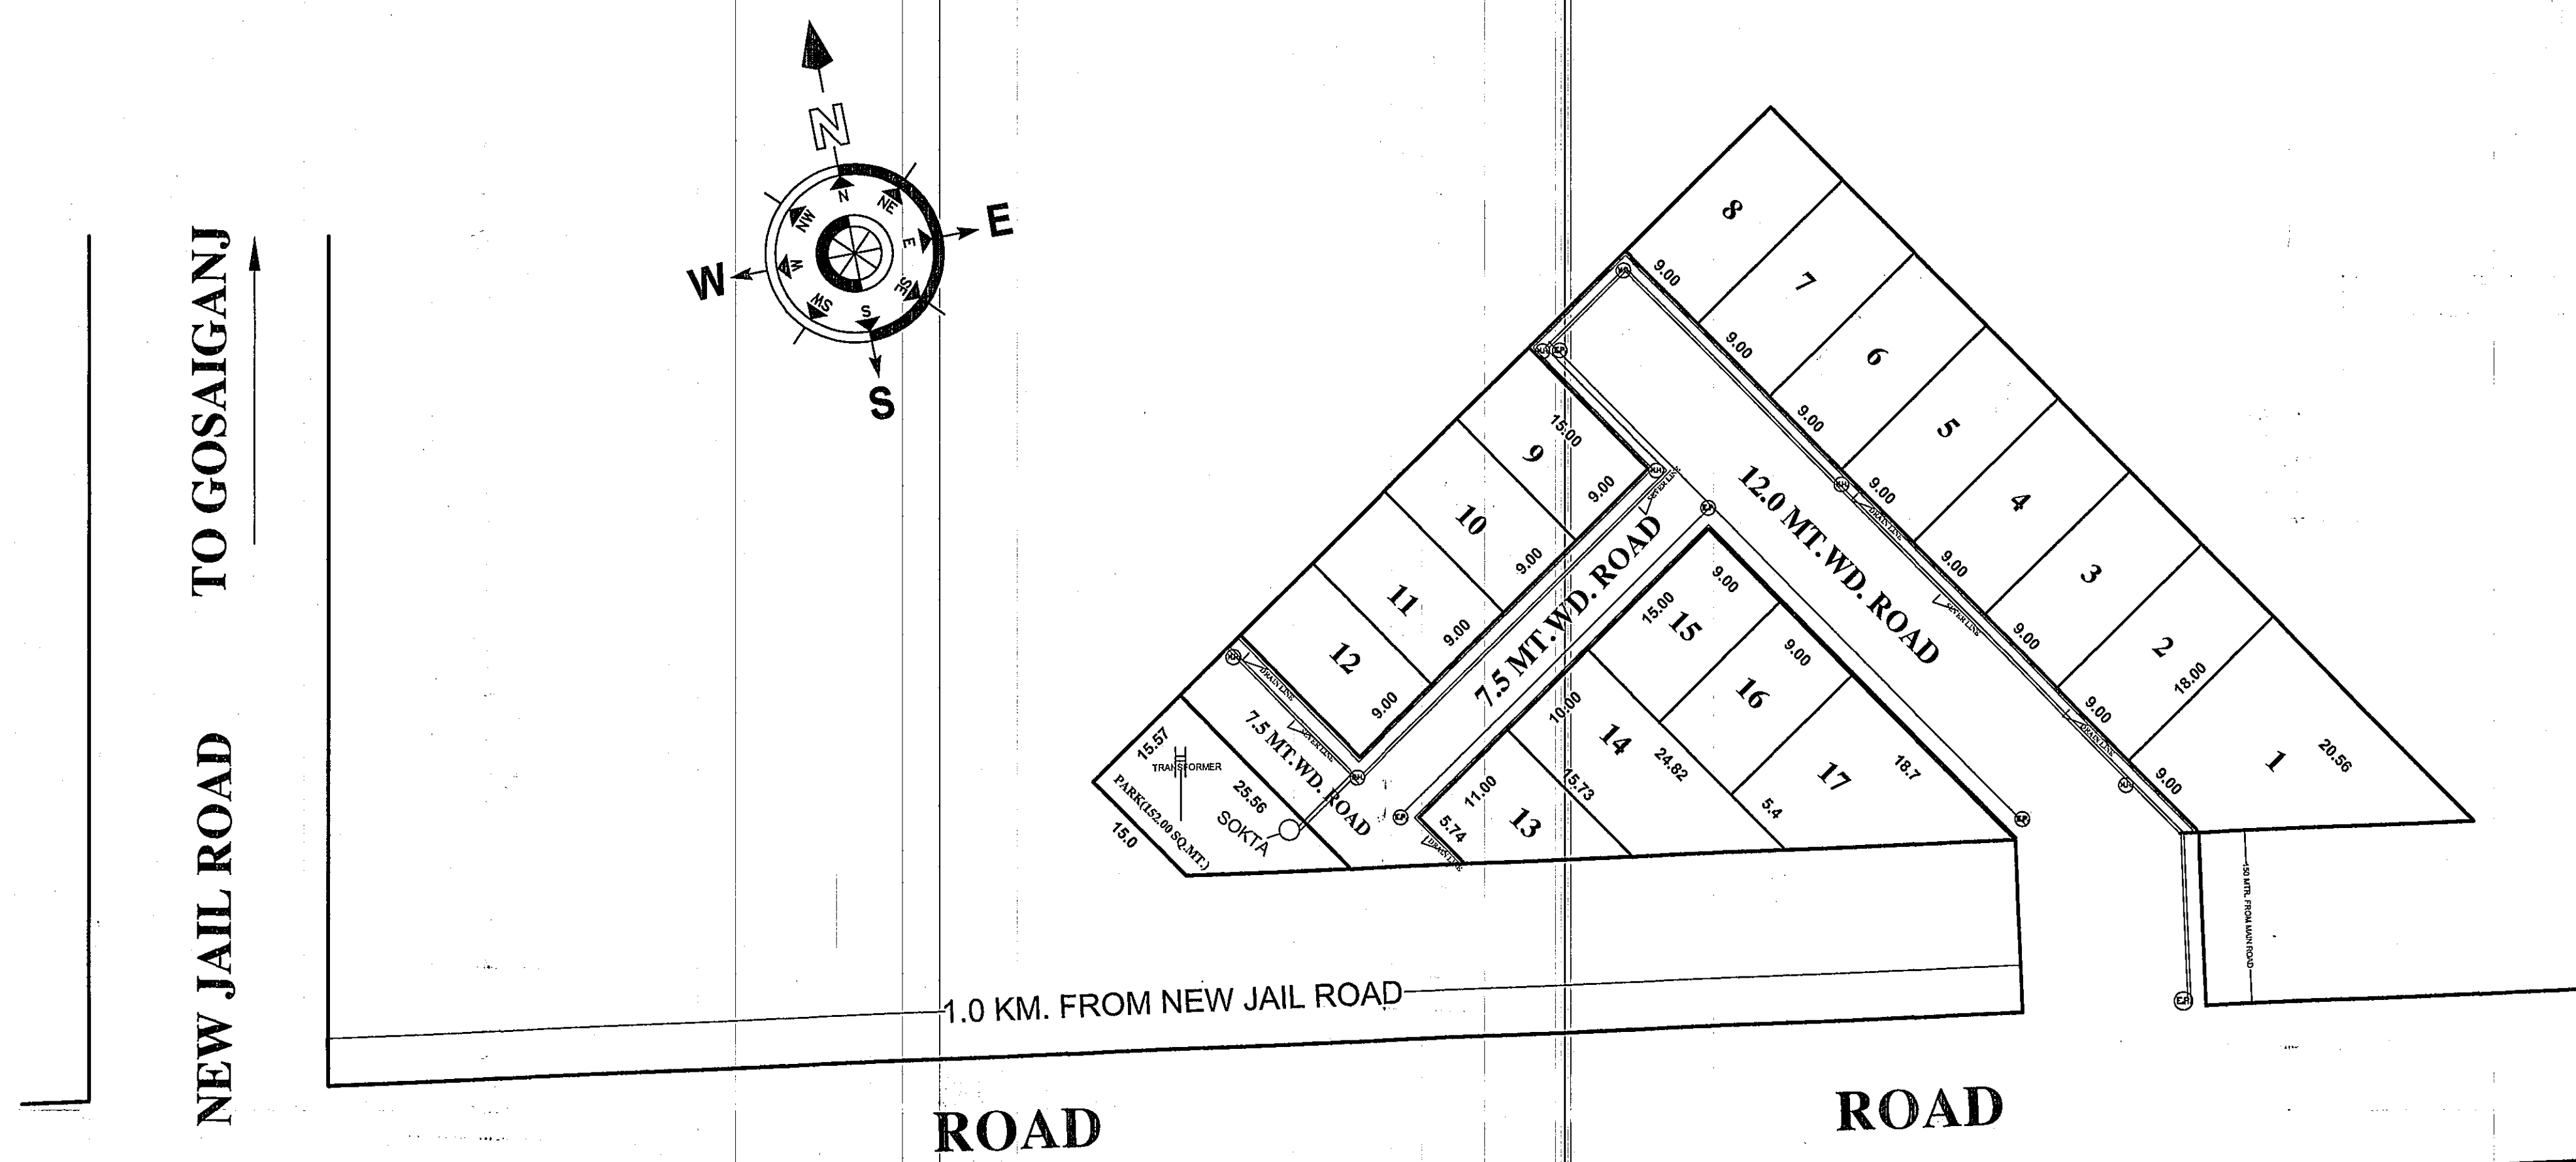

LAY OUT PLAN
SCALE-1:100

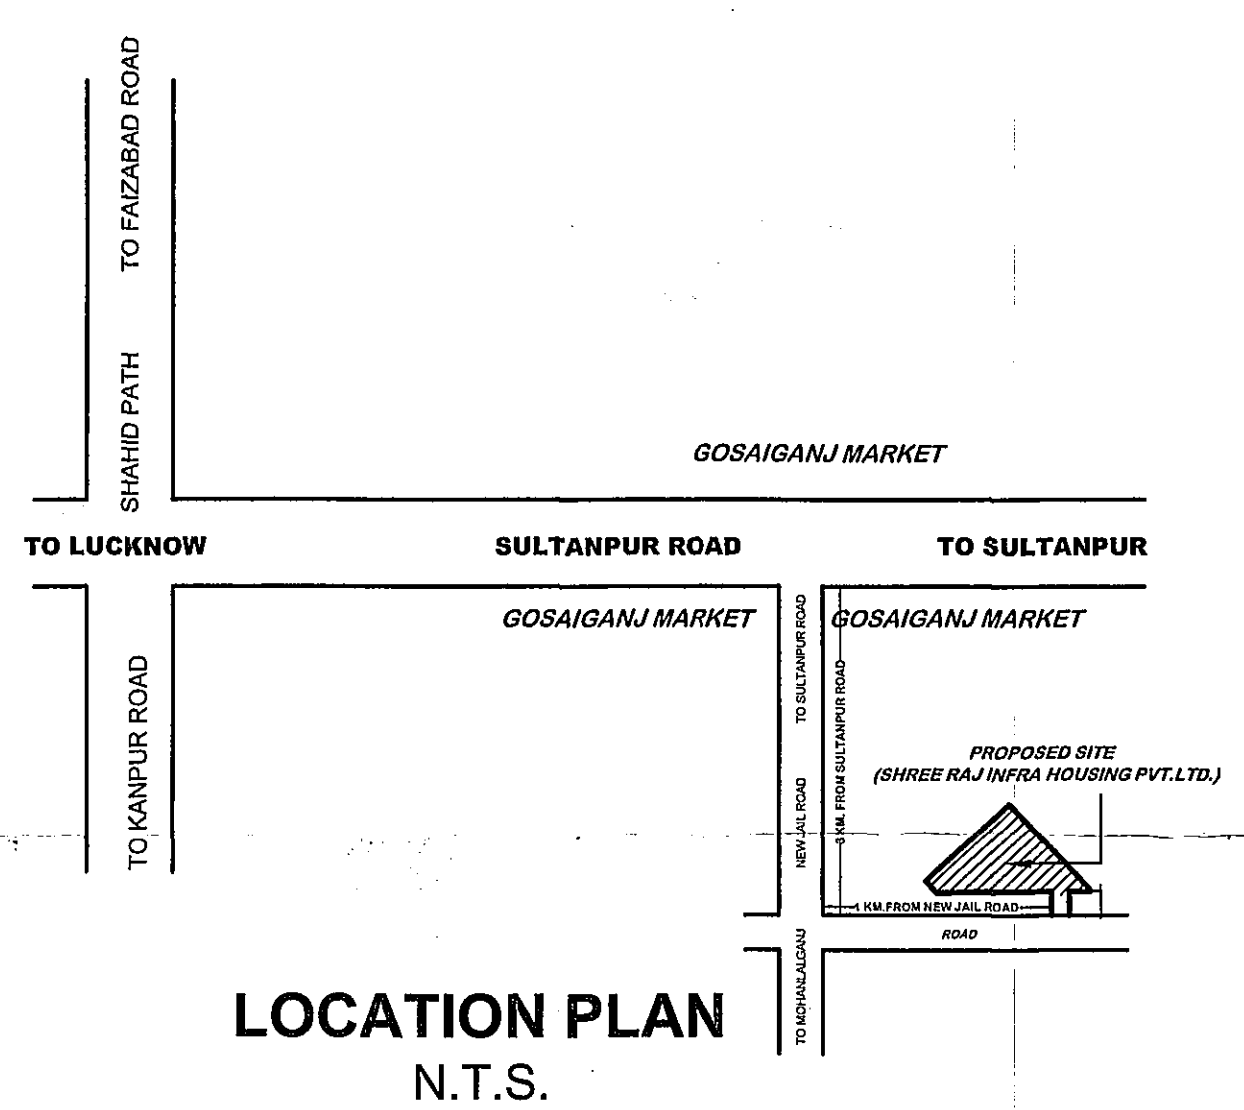

LOCATION PLAN
N.T.S.

PROPOSED LAY OUT PLAN OF SHREE RAJ INFRA HOUSING PV.LTD.DIRECTOR
MR.MANOJ KUMAR PANDEY S/O SHRI PARAS NATH PANDEY ON KHASARA
NO.-77,78 & 79 KA PART AT VILLAGE-SITHOULI KALA,PARGANA & TAHSIL-MOHANLALGANJ,
DISTRICT-LUCKNOW.

DISCRIPTION OF PLOTS				
SN.	PLOT NO.	PLOT SIZE	AREA IN SQMT.	TOTAL AREA IN SQMT.
1.	1	-	266.04 SQMT.	266.04 SQMT. ✓
2.	2 to8	9x18	162.0 SQMT.	1134.0 SQMT. ✓
3.	9to12	9X15	135.0 SQMT.	540.0 SQMT. ✓
4.	13	-	118.08 SQMT.	118.08 SQMT. ✓
5.	14	-	202.75 SQMT.	202.75 SQMT. ✓
6.	15&16	9X15	135.0 SQMT.	270.0 SQMT. ✓
7.	17	-	180.75 SQMT.	180.75 SQMT. ✓
PLOTED AREA = <u>2711.62</u> SQ.MT				
AREA STATMENTS:-				
1.	TOTAL LAND AREA.		= <u>4175.00</u> SQ.MT.	
2.	PLOTED AREA.		= <u>2711.62</u> SQ.MT. (64.94%)	
3.	PARK AREA.		= <u>315.75</u> SQ.MT.(7.56%)	
4.	ROAD AREA.		= <u>1147.63</u> SQ.MT.(27.48%)	
SN.	KHASARA NO.	AREA IN HECTEAR	OWNER'S NAME	
1.	<u>77,78 & 79</u>	<u>0.4175</u> HECT.	DIRECTOR MR.MANOJ KUMR PANDEY S/O SHRI PARAS NATH PANDEY	
TATAL AREA =0.4175 HECT. ✓				
TATAL AREA =4175.0 MTR. ✓				
LEGEND-				
S.N.				
1.	EP		POLE	
2.	M.H		SEVER	
3.	_____		SEVERLINE	
4.	=====		DRAIN LINE	
Owner's Sign		स्वीकृति पत्र सं. <u>111</u> दिनांक <u>27/9/18</u> प्रतिपक्षी के अधीन स्वीकृत अवर क्षेत्रपाल अधिकारी अग्रिम जिला पंचायत लखनऊ		
		Ar. Anjani Kr. Sinha A.I.I.A., M.C.A 06-02/2019		
		Architect's Sign		
OWENR'S SIGN.		ARCHITECT SIGN.		