
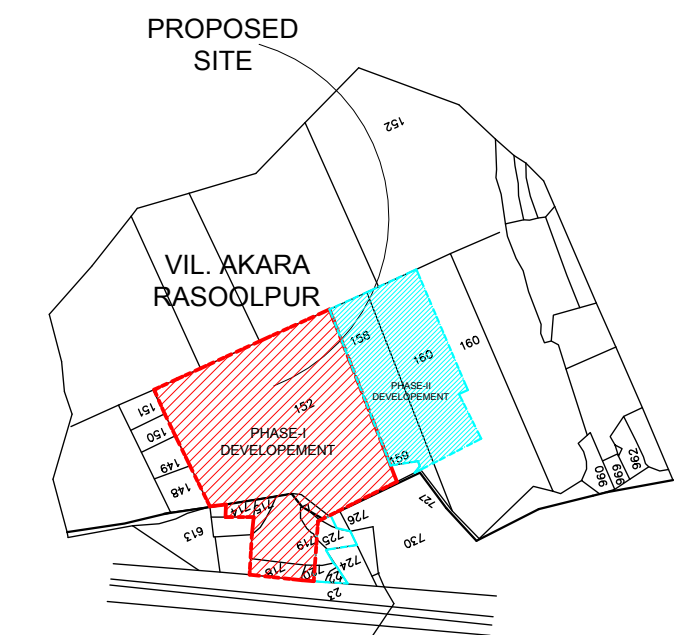


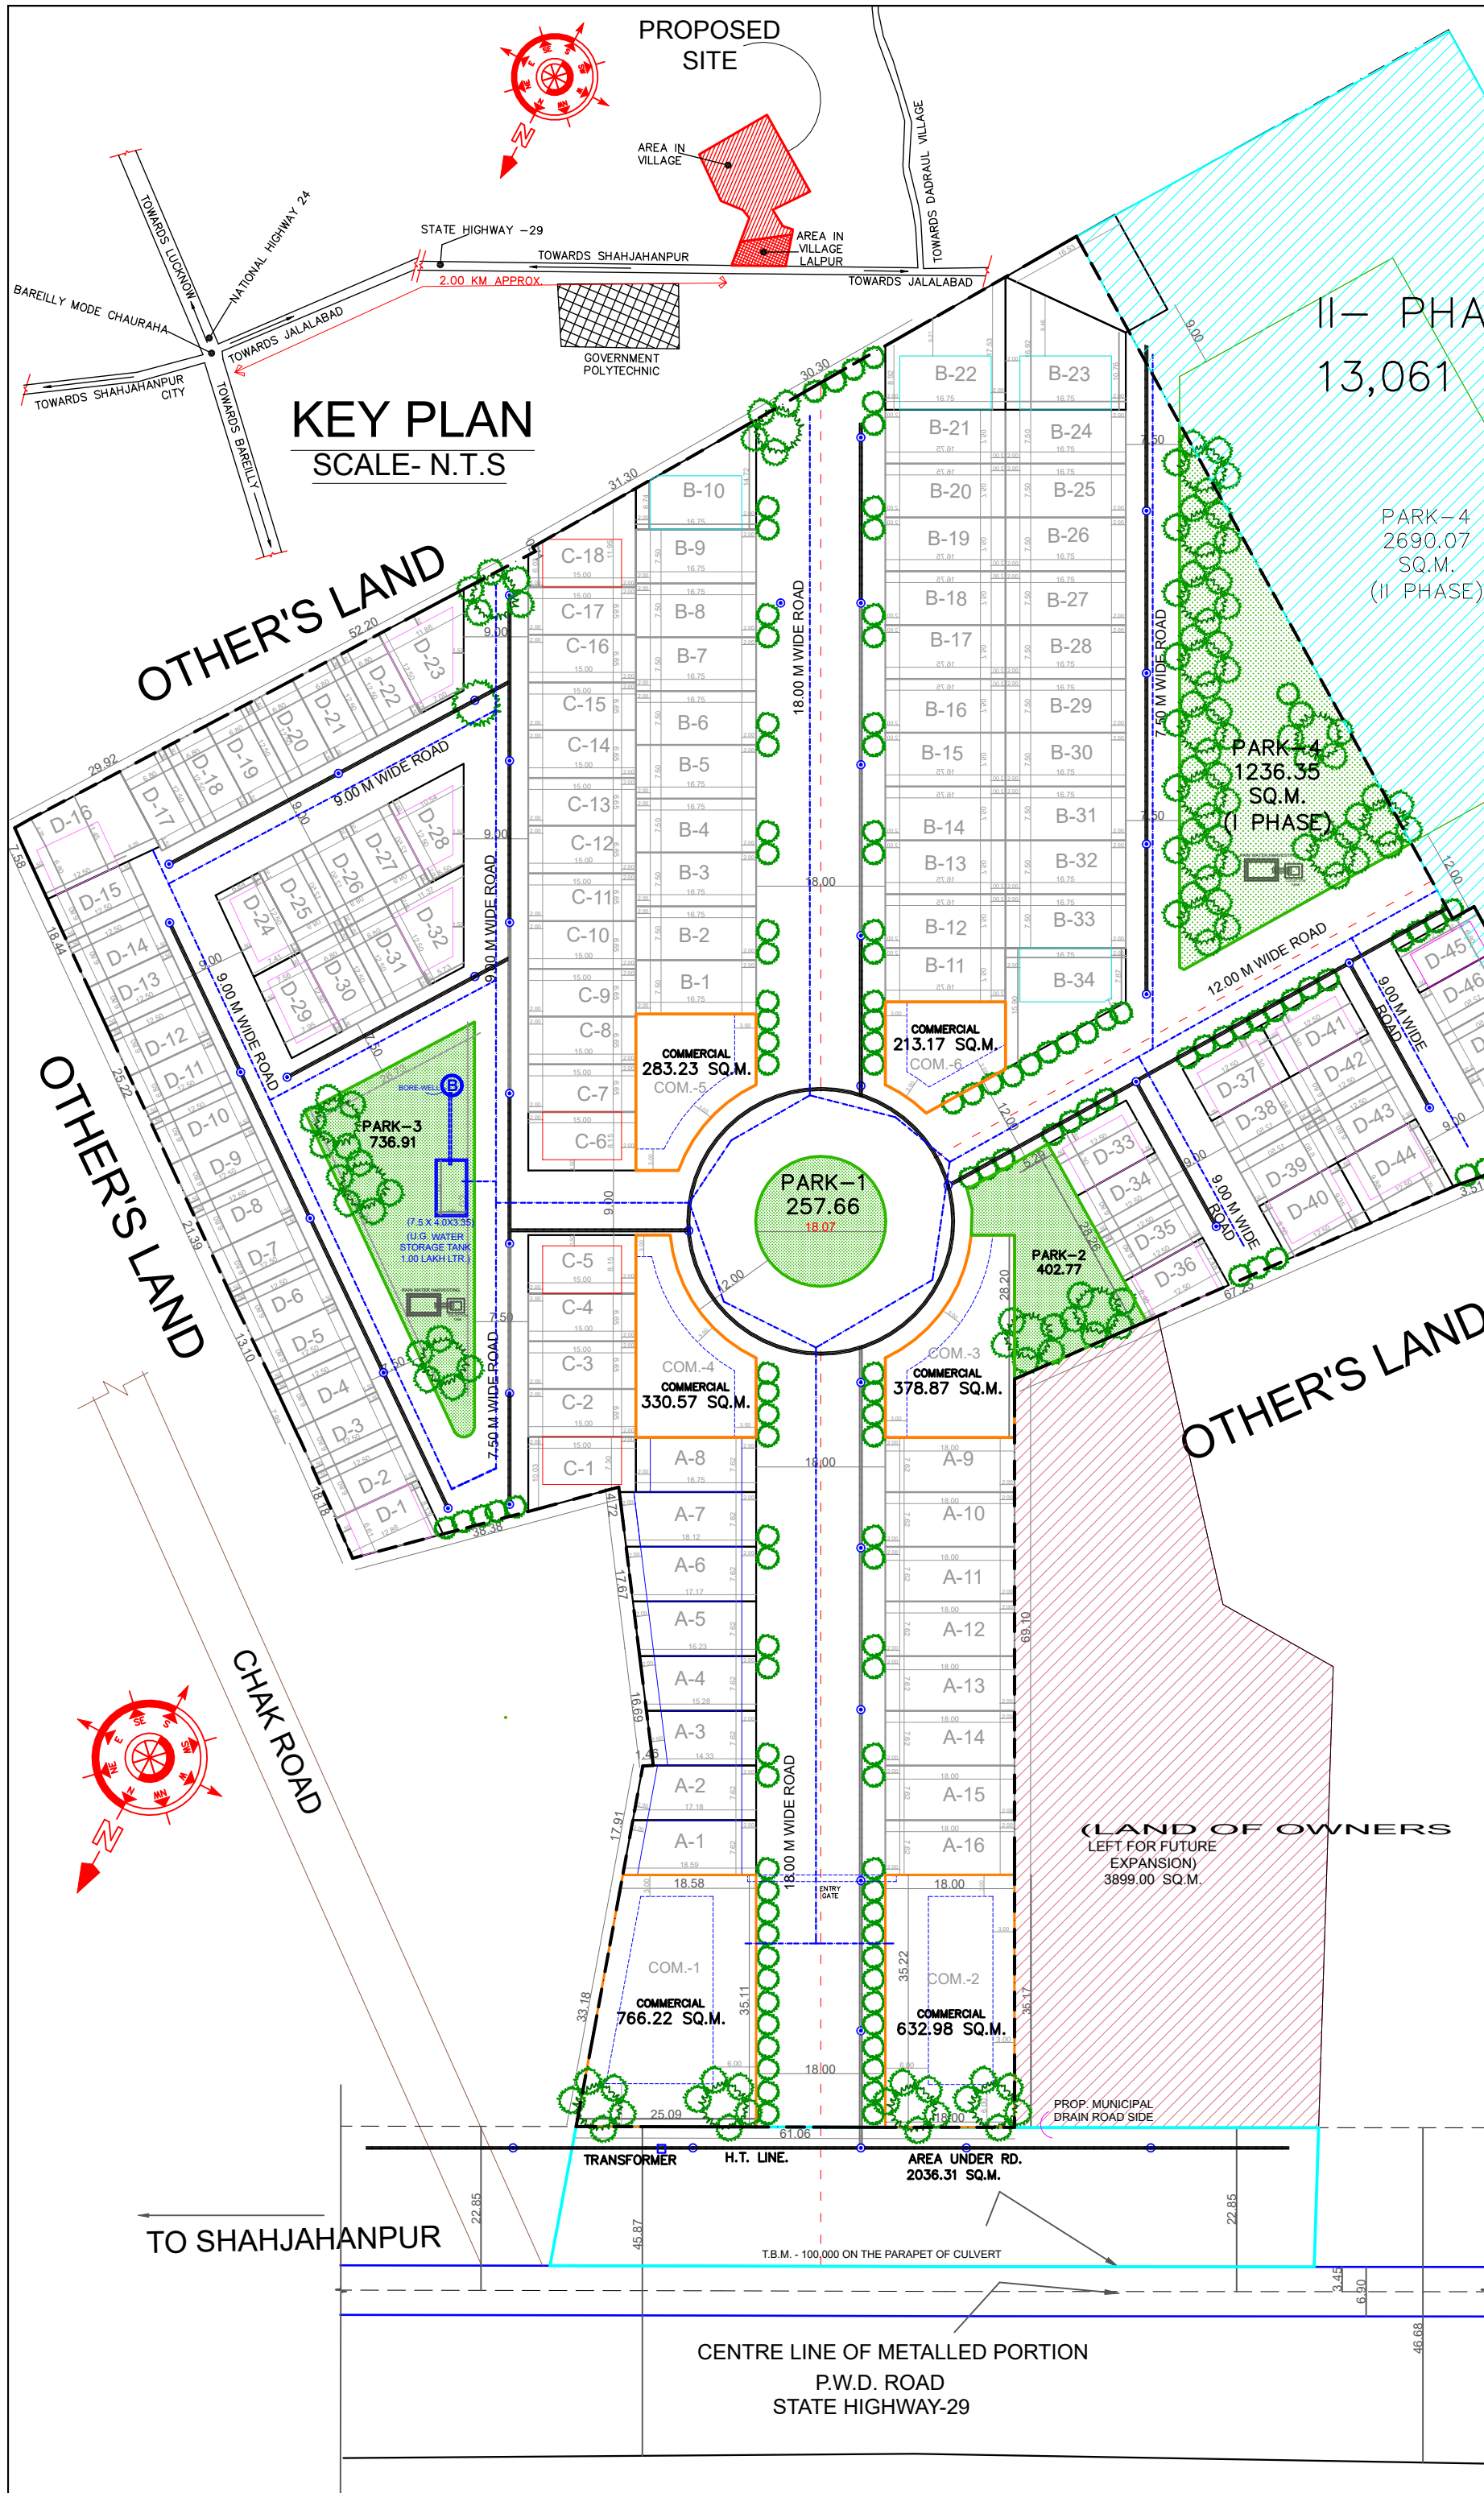


LOCATION IN
VIL. MAP
SCALE- N.T.S.

LAYOUT
PLAN
SCALE- 1:100

S.NO	CATEGORY	PLOT DETAIL	SIZE OF PLOT	AREA (IN SQ.M)	PLOT
1	TYPE-A	A-1	18.59x7.62	136.34	PLOT
2	TYPE-A	A-2	17.19x7.62	125.52	PLOT
3	TYPE-A	A-3	14.85x7.62	112.67	PLOT
4	TYPE-A	A-4	15.28x7.62	120.06	PLOT
5	TYPE-A	A-5	16.23x7.62	127.28	PLOT
6	TYPE-A	A-6	17.17x7.62	134.46	PLOT
7	TYPE-A	A-7	18.12x7.62	141.63	PLOT
8	TYPE-A	A-8	16.75x7.62	127.63	PLOT
9	TYPE-A	A-9	18.00x7.62	137.16	PLOT
10	TYPE-A	A-10	18.00x7.62	137.16	PLOT
11	TYPE-A	A-11	18.00x7.62	137.16	PLOT
12	TYPE-A	A-12	18.00x7.62	137.16	PLOT
13	TYPE-A	A-13	18.00x7.62	137.16	PLOT
14	TYPE-A	A-14	18.00x7.62	137.16	PLOT
15	TYPE-A	A-15	18.00x7.62	137.16	PLOT
16	TYPE-A	A-16	18.00x7.62	137.16	PLOT
17	TYPE-B	B-1	16.75x7.50	125.625	PLOT
18	TYPE-B	B-2	16.75x7.50	125.625	PLOT
19	TYPE-B	B-3	16.75x7.50	125.625	PLOT
20	TYPE-B	B-4	16.75x7.50	125.625	PLOT
21	TYPE-B	B-5	16.75x7.50	125.625	PLOT
22	TYPE-B	B-6	16.75x7.50	125.625	PLOT
23	TYPE-B	B-7	16.75x7.50	125.625	PLOT
24	TYPE-B	B-8	16.75x7.50	125.625	PLOT
25	TYPE-B	B-9	16.75x7.50	125.625	PLOT
26	TYPE-B	B-10	16.75x(6.74+14.72)	176.48	PLOT
27	TYPE-B	B-11	16.75x7.50	125.625	PLOT
28	TYPE-B	B-12	16.75x7.50	125.625	PLOT
29	TYPE-B	B-13	16.75x7.50	125.625	PLOT
30	TYPE-B	B-14	16.75x7.50	125.625	PLOT
31	TYPE-B	B-15	16.75x7.50	125.625	PLOT
32	TYPE-B	B-16	16.75x7.50	125.625	PLOT
33	TYPE-B	B-17	16.75x7.50	125.625	PLOT
34	TYPE-B	B-18	16.75x7.50	125.625	PLOT
35	TYPE-B	B-19	16.75x7.50	125.625	PLOT
36	TYPE-B	B-20	16.75x7.50	125.625	PLOT
37	TYPE-B	B-21	16.75x7.50	125.625	PLOT
38	TYPE-B	B-22	16.75x(8.92+17.53)	229.69	PLOT
39	TYPE-B	B-23	16.75x(10.76+16.92)	245.12	PLOT
40	TYPE-B	B-24	16.75x7.50	125.625	PLOT
41	TYPE-B	B-25	16.75x7.50	125.625	PLOT
42	TYPE-B	B-26	16.75x7.50	125.625	PLOT
43	TYPE-B	B-27	16.75x7.50	125.625	PLOT
44	TYPE-B	B-28	16.75x7.50	125.625	PLOT
45	TYPE-B	B-29	16.75x7.50	125.625	PLOT
46	TYPE-B	B-30	16.75x7.50	125.625	PLOT
47	TYPE-B	B-31	16.75x7.50	125.625	PLOT
48	TYPE-B	B-32	16.75x7.50	125.625	PLOT
49	TYPE-B	B-33	16.75x7.50	125.625	PLOT
50	TYPE-B	B-34	16.75x(15.87+7.84)	203.71	PLOT
51	TYPE-C	C-1	15x(10.03+7.30)	128.35	PLOT
52	TYPE-C	C-2	15x6.65	99.75	PLOT
53	TYPE-C	C-3	15x6.65	99.75	PLOT
54	TYPE-C	C-4	15x6.65	99.75	PLOT
55	TYPE-C	C-5	15x6.65	99.75	PLOT
56	TYPE-C	C-6	15x6.65	99.75	PLOT
57	TYPE-C	C-7	15x6.65	99.75	PLOT
58	TYPE-C	C-8	15x6.65	99.75	PLOT
59	TYPE-C	C-9	15x6.65	99.75	PLOT
60	TYPE-C	C-10	15x6.65	99.75	PLOT

S.NO	CATEGORY	PLOT DETAIL	SIZE OF PLOT	AREA (IN SQ.M)	PLOT
60	TYPE-C	C-11	15x6.65	99.75	PLOT
61	TYPE-C	C-12	15x6.65	99.75	PLOT
62	TYPE-C	C-13	15x6.65	99.75	PLOT
63	TYPE-C	C-14	15x6.65	99.75	PLOT
64	TYPE-C	C-15	15x6.65	99.75	PLOT
65	TYPE-C	C-16	15x6.65	99.75	PLOT
66	TYPE-C	C-17	15x6.65	99.75	PLOT
67	TYPE-C	C-18	15x(11.82+6.03)	141.71	PLOT
68	TYPE-C	C-34	(16.53+6.65)x15.00	181.89	PLOT
69	TYPE-D	D-1	12.86x8.13	91.54	PLOT
70	TYPE-D	D-2	12.50x6.80	85	PLOT
71	TYPE-D	D-3	12.50x6.80	85	PLOT
72	TYPE-D	D-4	12.50x6.80	85	PLOT
73	TYPE-D	D-5	12.50x6.80	85	PLOT
74	TYPE-D	D-6	12.50x6.80	85	PLOT
75	TYPE-D	D-7	12.50x6.80	85	PLOT
76	TYPE-D	D-8	12.50x6.80	85	PLOT
77	TYPE-D	D-9	12.50x6.80	85	PLOT
78	TYPE-D	D-10	12.50x6.80	85	PLOT
79	TYPE-D	D-11	12.50x6.80	85	PLOT
80	TYPE-D	D-12	12.50x6.80	85	PLOT
81	TYPE-D	D-13	12.50x6.80	85	PLOT
82	TYPE-D	D-14	12.50x6.80	85	PLOT
83	TYPE-D	D-15	12.50x6.80	85	PLOT
84	TYPE-D	D-16	12.50x11.45	139.81	PLOT
85	TYPE-D	D-17	12.50x6.80	85	PLOT
86	TYPE-D	D-18	8.30x12.50	103.75	PLOT
87	TYPE-D	D-19	12.50x6.80	85	PLOT
88	TYPE-D	D-20	12.50x6.80	85	PLOT
89	TYPE-D	D-21	12.50x6.80	85	PLOT
90	TYPE-D	D-22	12.50x6.80	85	PLOT
91	TYPE-D	D-23	12.50x(12.39+7.72)	132.98	PLOT
92	TYPE-D	D-24	12.50x(6.54+7.41)	88.97	PLOT
93	TYPE-D	D-25	12.50x6.8	85	PLOT
94	TYPE-D	D-26	12.50x6.8	85	PLOT
95	TYPE-D	D-27	12.50x6.8	85	PLOT
96	TYPE-D	D-28	12.50x(10.54+5.50)	107.72	PLOT
97	TYPE-D	D-29	12.50x(7.48+8.01)	96.87	PLOT
98	TYPE-D	D-30	12.50x6.80	85	HOUSE
99	TYPE-D	D-31	12.50x6.80	85	HOUSE
100	TYPE-D	D-32	12.50x(11.37+5.73)	109.80	HOUSE
101	TYPE-D	D-33	12.50x8.30	103.75	PLOT
102	TYPE-D	D-34	12.50x6.80	85	PLOT
103	TYPE-D	D-35	12.50x6.80	85	PLOT
104	TYPE-D	D-36	12.50x(7.48+6.46)	86.99	PLOT
105	TYPE-D	D-37	12.50x8.30	103.75	PLOT
106	TYPE-D	D-38	12.50x6.80	85	PLOT
107	TYPE-D	D-39	12.50x6.80	85	PLOT
108	TYPE-D	D-40	12.50x(9.45+8.5)	112.59	PLOT
109	TYPE-D	D-41	12.50x8.30	103.75	PLOT
110	TYPE-D	D-42	12.50x6.80	85	PLOT
111	TYPE-D	D-43	12.50x6.80	85	PLOT
112	TYPE-D	D-44	12.50x(8.72+10.68)	127.42	PLOT
113	TYPE-D	D-45	12.50x6.80	85	PLOT
114	TYPE-D	D-46	12.50x6.80	85	PLOT
115	TYPE-D	D-47	12.50x6.80	85	PLOT
116	TYPE-D	D-48	12.50x6.80	85	PLOT
117	TYPE-D	D-49	12.50x(8.76+8.80)	87.53	PLOT
118	TYPE-D	D-50	12.50x(8.76+8.80)	87.53	PLOT
	COMMERCIAL	COM-1		766.22	
	COMMERCIAL	COM-2		632.98	
	COMMERCIAL	COM-3		378.87	
	COMMERCIAL	COM-4		330.57	
	COMMERCIAL	COM-5		283.23	
	COMMERCIAL	COM-6		213.17	

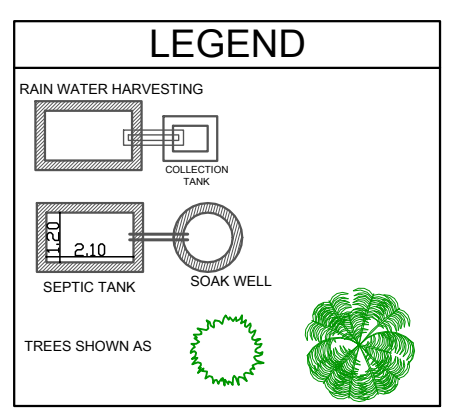

LAYOUT PLAN OF RESIDENTIAL PLOTS "MEGHA CITY" SITUATED AT VILL. LALPUR & VILL. AKARRA RASOOLPUR, JALALABAD RD, SHAHJAHANPUR, U.P. FOR FIRST PHASE		
KHASRA NO.	OWNERS/ FIRM's NAME	AREA IN PROPOSED DEVELOPMENT SQM.
AREA IN VILLAGE LALPUR		
714	M/S MEGHA BUILDERS THROUGH PARTNER SIDDESH KUMAR PANDEY	630
715	M/S MEGHA BUILDERS THROUGH PARTNER SANTOSH KUMAR	650
718 & 719 MINJUMLA	M/S MEGHA BUILDERS THROUGH PARTNER SANTOSH KUMAR	3100
725	M/S MEGHA BUILDERS THROUGH PARTNER SANTOSH KUMAR	1380
720	M/S MEGHA BUILDERS	450
152	M/S MEGHA BUILDERS THROUGH PARTNER SANTOSH KUMAR	8640
160	M/S MEGHA BUILDERS THROUGH PARTNER SANTOSH KUMAR	7570
TOTAL LAND AREA		22420 SQM.

PROPOSED LAYOUT PLAN OF RESIDENTIAL PLOTS "MEGHA CITY" SITUATED AT KH. NO. 714, 715, 718MIN, 719MIN, 720, 721, 722, 723, 725 VILL. LALPUR & AT KH. NO. 152, 158, PART OF 160 VILL. AKARRA RASOOLPUR, JALALABAD ROAD, SHAHJAHANPUR, U.P. LAYOUT PLAN APPROVED BY PRESCRIBED AUTHORITY VIDE FILE NO. ----- DATED -----IN 35481 SQM. IN THE KH.NOS. AS MENTIONED ABOVE, OUT OF WHICH IN FIRST PHASE OF DEVELOPMENT THE BUILDERS INTEND TO ALL RELATED DEVELOPMENT IN 22420 SQM AREA IN THE KH. NOS. AS MENTIONED ABOVE IN THE TABLE

NORTH

SIGN. OF OWNERS

ARCHITECT
ANIL KUMAR SAXENA
CA-7315/82
ANILARCHITECTS & ENGG.
B-340, RAJENDRA NAGAR
BAREILLY, M. 9897658839
anilarchitects2008@gmail.com