


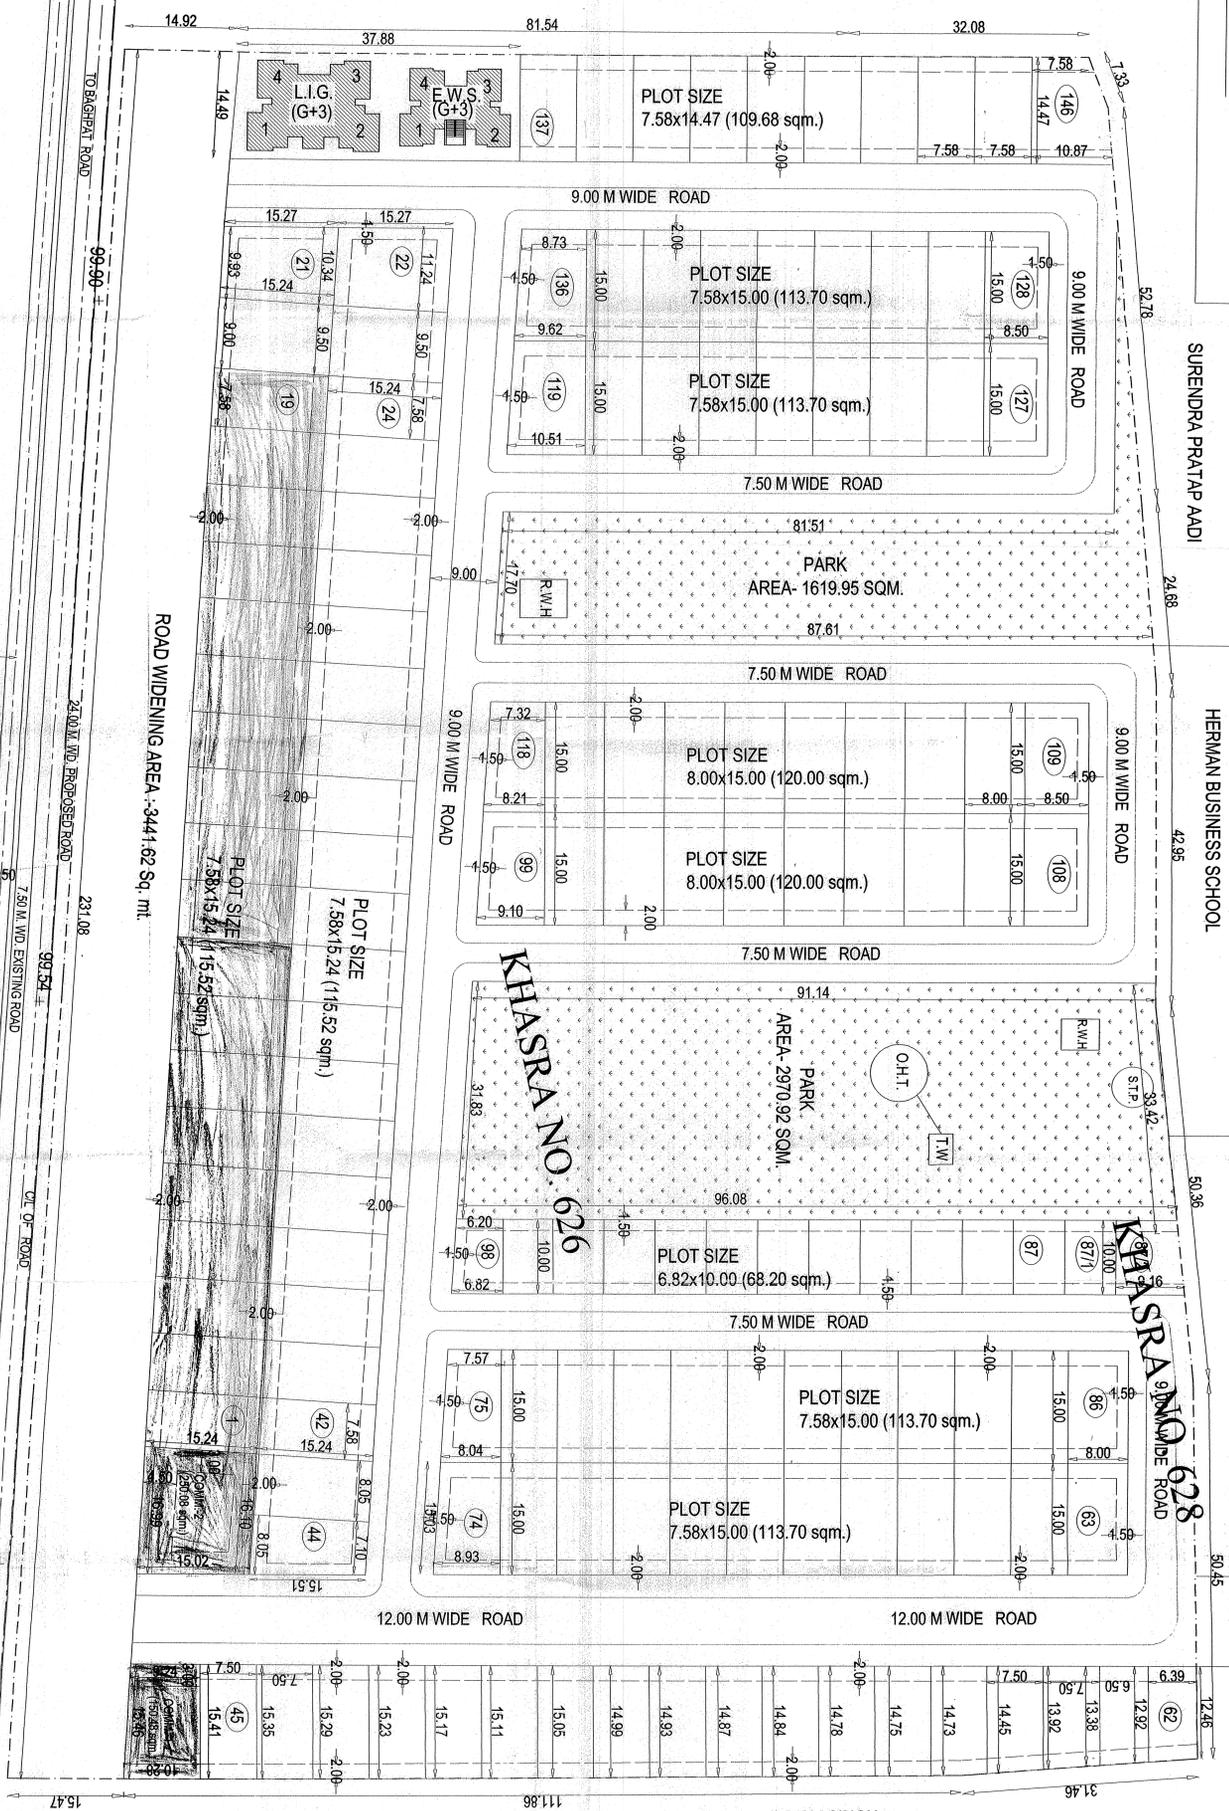


SURENDRA PRATAP AADI




LAYOUT PLAN


KEY PLAN

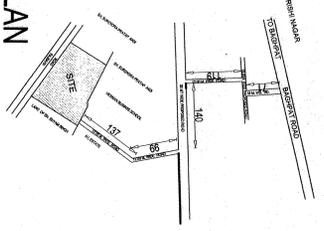

SECTION AA'

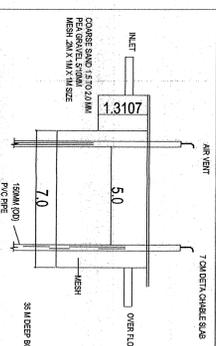

TYP. ROAD SECTION -

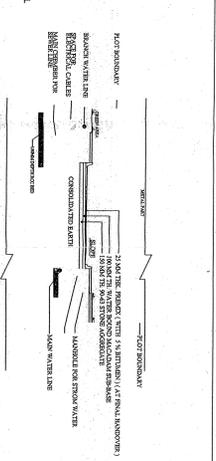

KEY PLAN



LOCATION IN MASTER PLAN 2021 (NOT TO SCALE)

S. NO.	PLOT NOS.	SIZE	AREA	SET-BACK	NOS
1	1-18	7.58x14.47	115.82	2.00	018
2	20,23	14.47x15.24	220.23	2.00	022
3	21	15.24x15.24	231.08	2.00	021
TOTAL PLOTS					148

NO. OF LIG. UNITS = 6x3 = 18x4 = 16
 NO. OF E.W. UNITS = 6x3 = 18x4 = 16
 TOTAL UNITS OF LIG. & E.W.S. = 32


AREA STATEMENT

TOTAL SITE AREA-	33522.49 SQM.
AREA UNDER ROAD WIDENING-	3441.62 SQM.
NET SITE AREA	30080.87 SQM.
AREA UNDER GROUP HOUSING FOR E.W.S.L.I.G.(G-3)	549.51 SQM. 1.83%
AREA UNDER COMM. PLOT-	400.56 SQM. 1.33%
AREA UNDER PARK-	16629.88 SQM. 55.28%
AREA UNDER ROAD-	4590.87 SQM. 15.26%
	7910.25 SQM. 26.30%

LEGEND

- SITE BOUNDARY
- DRAIN AND CULVERT
- WATER SUPPLY LINE
- SEWER LINE
- ELECTRIC LINE
- TREES

TOTAL NO. OF PLOTS=148 NOS.
 COMM. PLOTS: 02 NOS.
 TOTAL DENSITY=148x10=1480 PERSONS
 DENSITY/HECTARE=1480/3.01=491.69 PPH.
 SAA=492 PPH.

PROJECT TITLE
 PROPOSED RESIDENTIAL LAYOUT PLAN ON
 KHASRA NO. 628, 626 AT VILLAGE MALIYANA
 PARGANA TEH. & DISTT. MEERUT (U.P) FOR
 HERMAN PROPERTIES LTD.

OWNER:-

HERMAN PROPERTIES LTD.
 Thru DIRECTORS-
 MR. K.P.S. KUKREJA

DRAWING TITLE
 LAYOUT PLAN

DATE	DWG. NO.
DEALT:- PRADEEP	S-01
ARCHITECT	CHECKED VG

ARCHITECT: SARVKA JAIN
 C.A. 2000/29772
 ABHIJYAKTIE
 LANE 6, MANSHAPUR, MEERUT.
 PH: 987022544

