

Brief About Shri Krishna Vaas Extension

Shri Krishna Vaas Extension is a residential project approved by Agra Development Authority Agra situated at Mauza Baipur, Near Shastripuram, Agra.

Land area of the project is 4888 Sqm. It contains total 30 units and 2 Parks.

Amenities & Features:

- *ADA Approved*
- *9 MT. Wide Roads*

Distance form Project (approx.):

- *School 400 mtr.*
- *Hospital 1 km*
- *Railway Station 7 km*
- *Bus Stand 6 km*
- *Sikandra 3.5 km*

[1] **Lenth of Road -**

From Plot No A1 to A4	=	17.22+12.00+18.80	=	48.02 Mts.
Entrance	=		=	12.00Mts
From Plot No. A10 to A11	=	36.31	=	36.31Mts
From Plot No. A21 to A30	=	8X6.09+7.67+7.77	=	64.16 Mts.

Total = 160.49 Mts.

Say = 165.00 Mts.


[2] U-Type Drain	=	165.00 x 2	=	330.00 Mts.
[3] Drain Crossing	=	02 Nos.	=	02 Nos.
[4] Water Line + Rain Water Line	=	165 Mts. X 2	=	330.00 Mts.
[5] Sewer Line	=	165 Mts.	=	16500 Mts.
[6] Park Boundary	=	14.30+27.63+18.83+32.34+8.30+28.08 +12.40+16.75+5.49+14.37	=	178.47 Mts.

Say = 180.00 Mts.

[7] Park Gate	=	02 Nos.
[8] Dalao Ghar	=	01 No
[9] Manhole Chamber	=	15 Nos.
[10] Electric Poles	=	08 Nos.
[11] Pump House	=	01 No.
[12] Plantation	=	L.S
[13] R.W.H Chamber	=	02 Nos.

. . . -


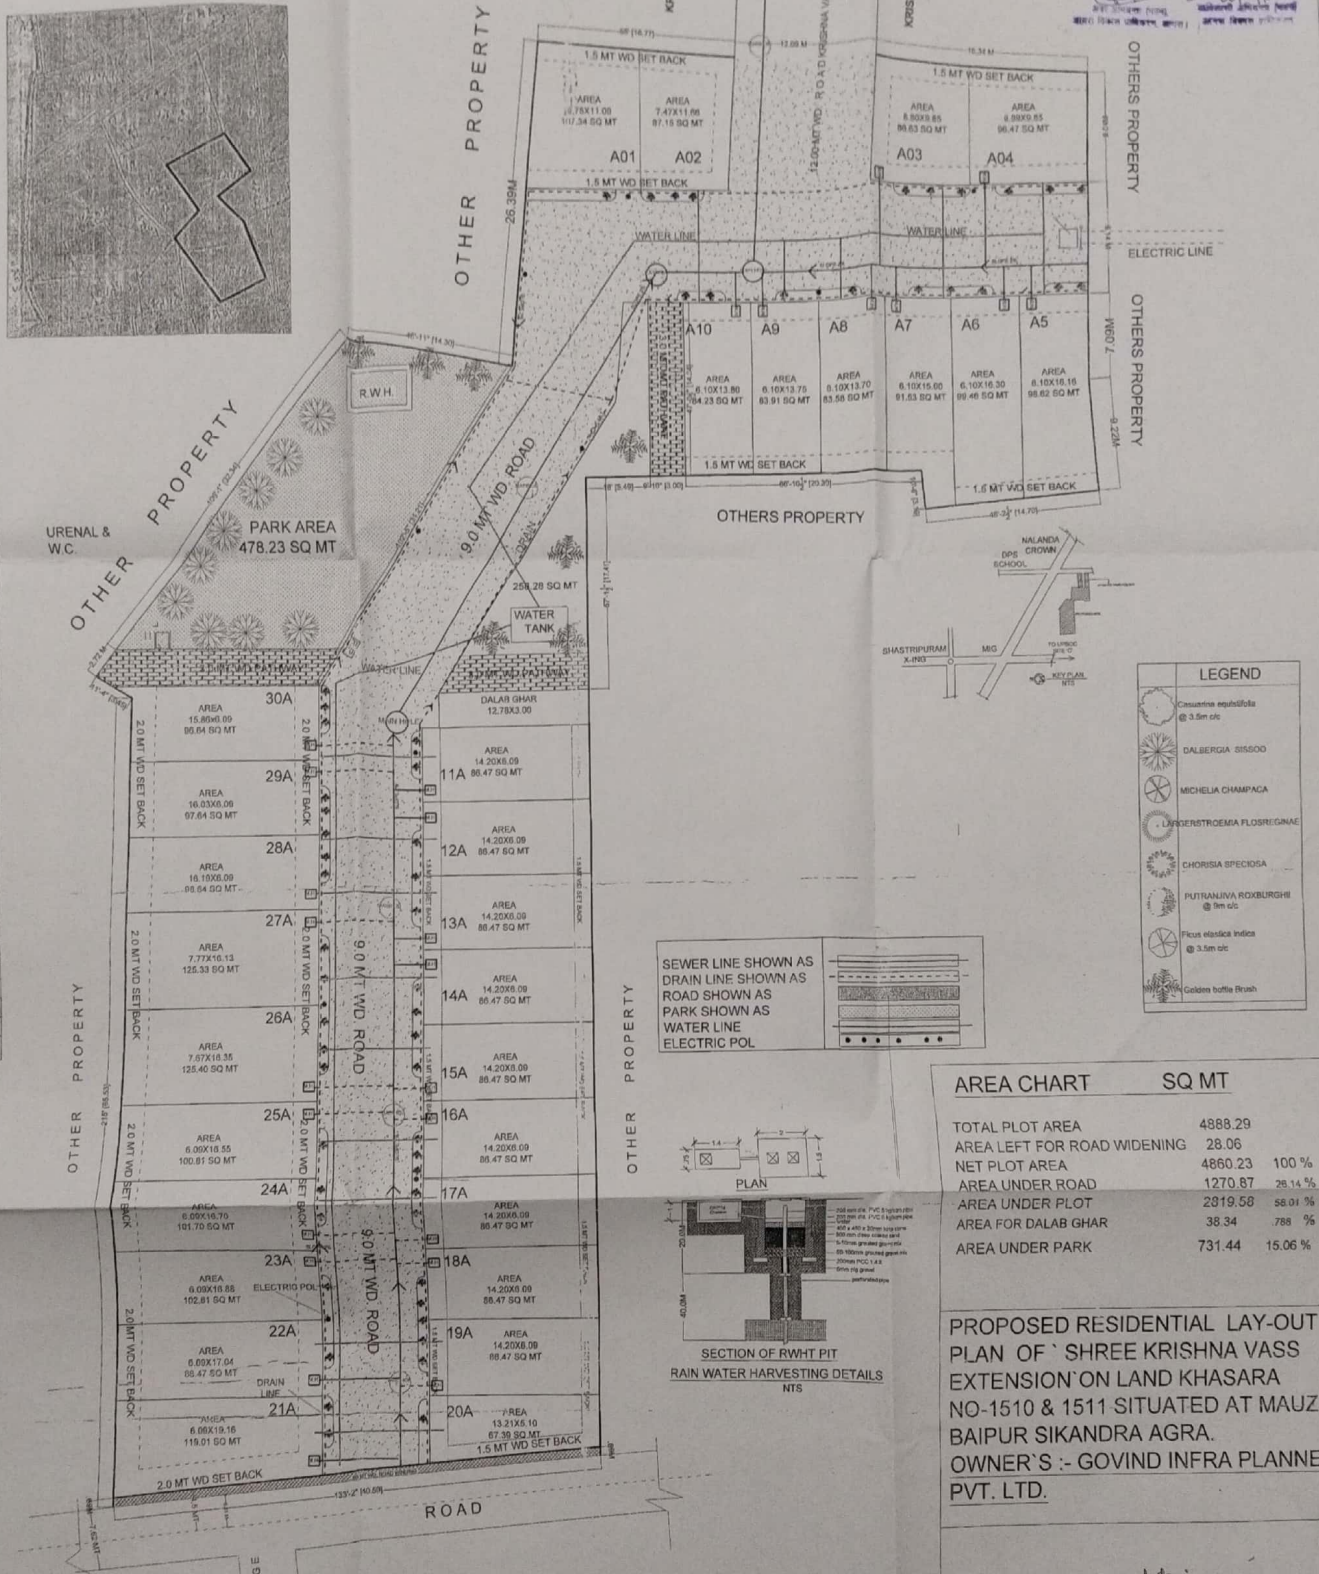

SCALE:- 1:200

OFF : 56 JAIPUR HOUSE MARKET AGRA
PH: 0562-4051754, 9837008804,
OF: 9760702742