




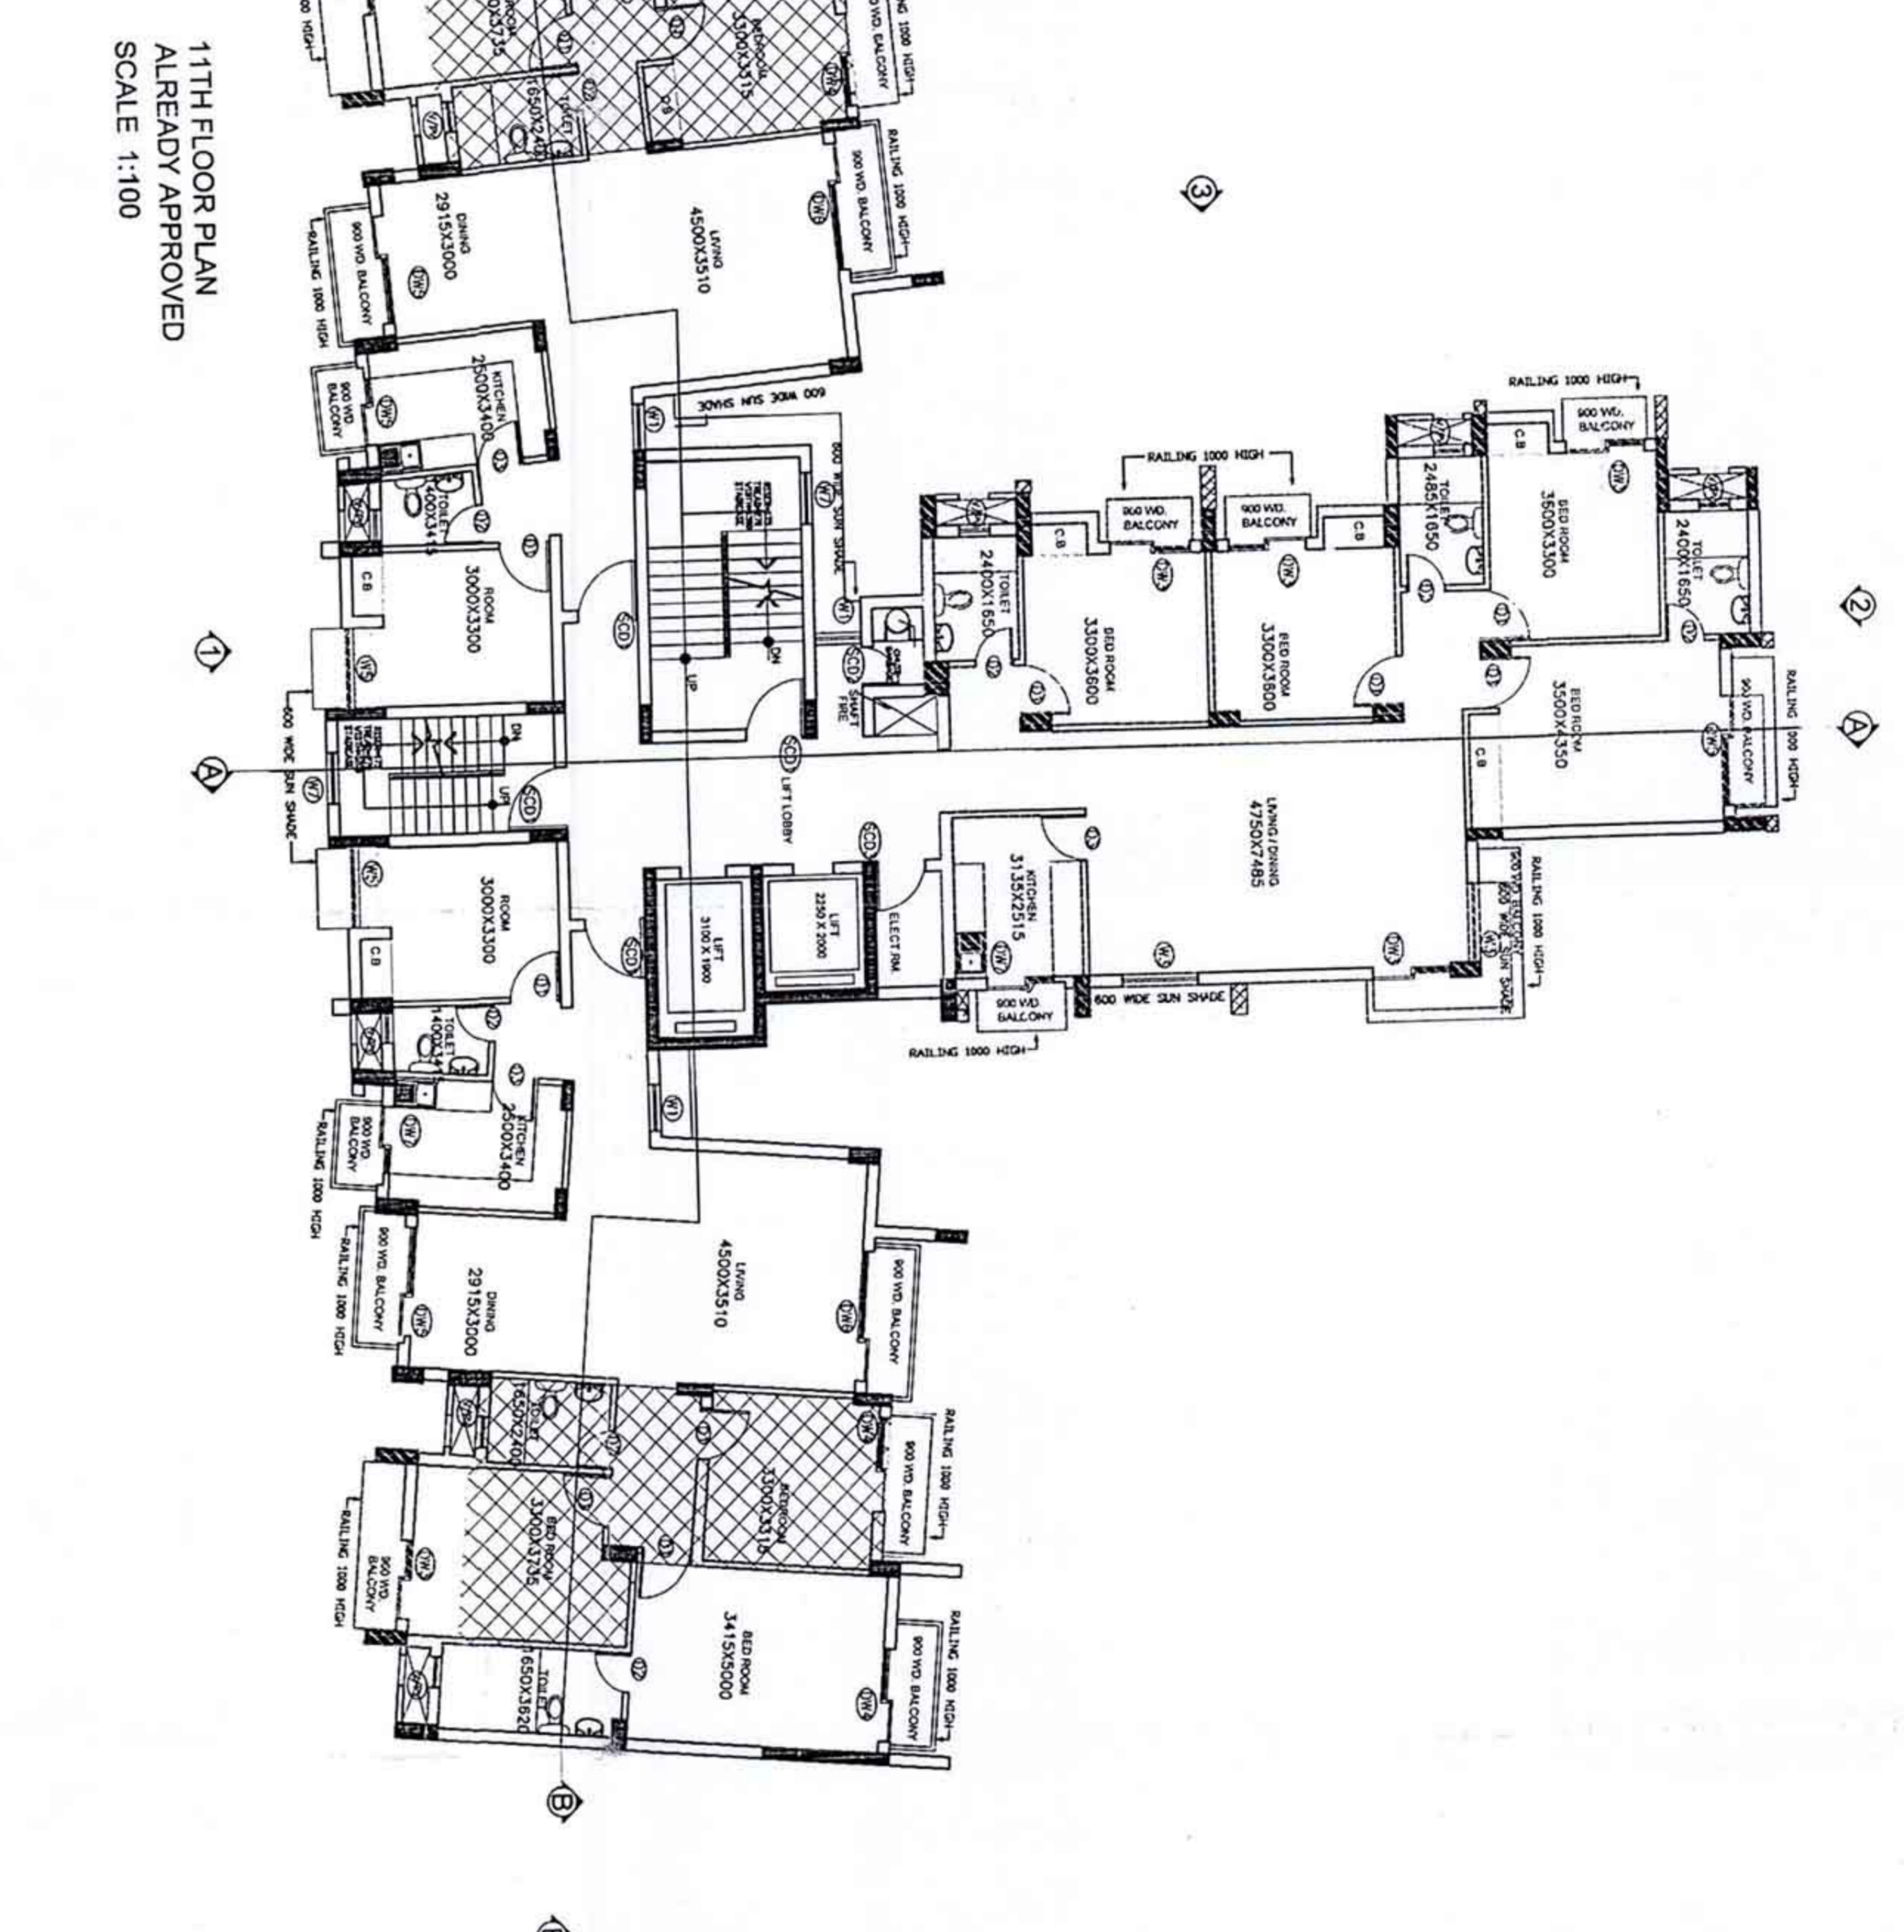


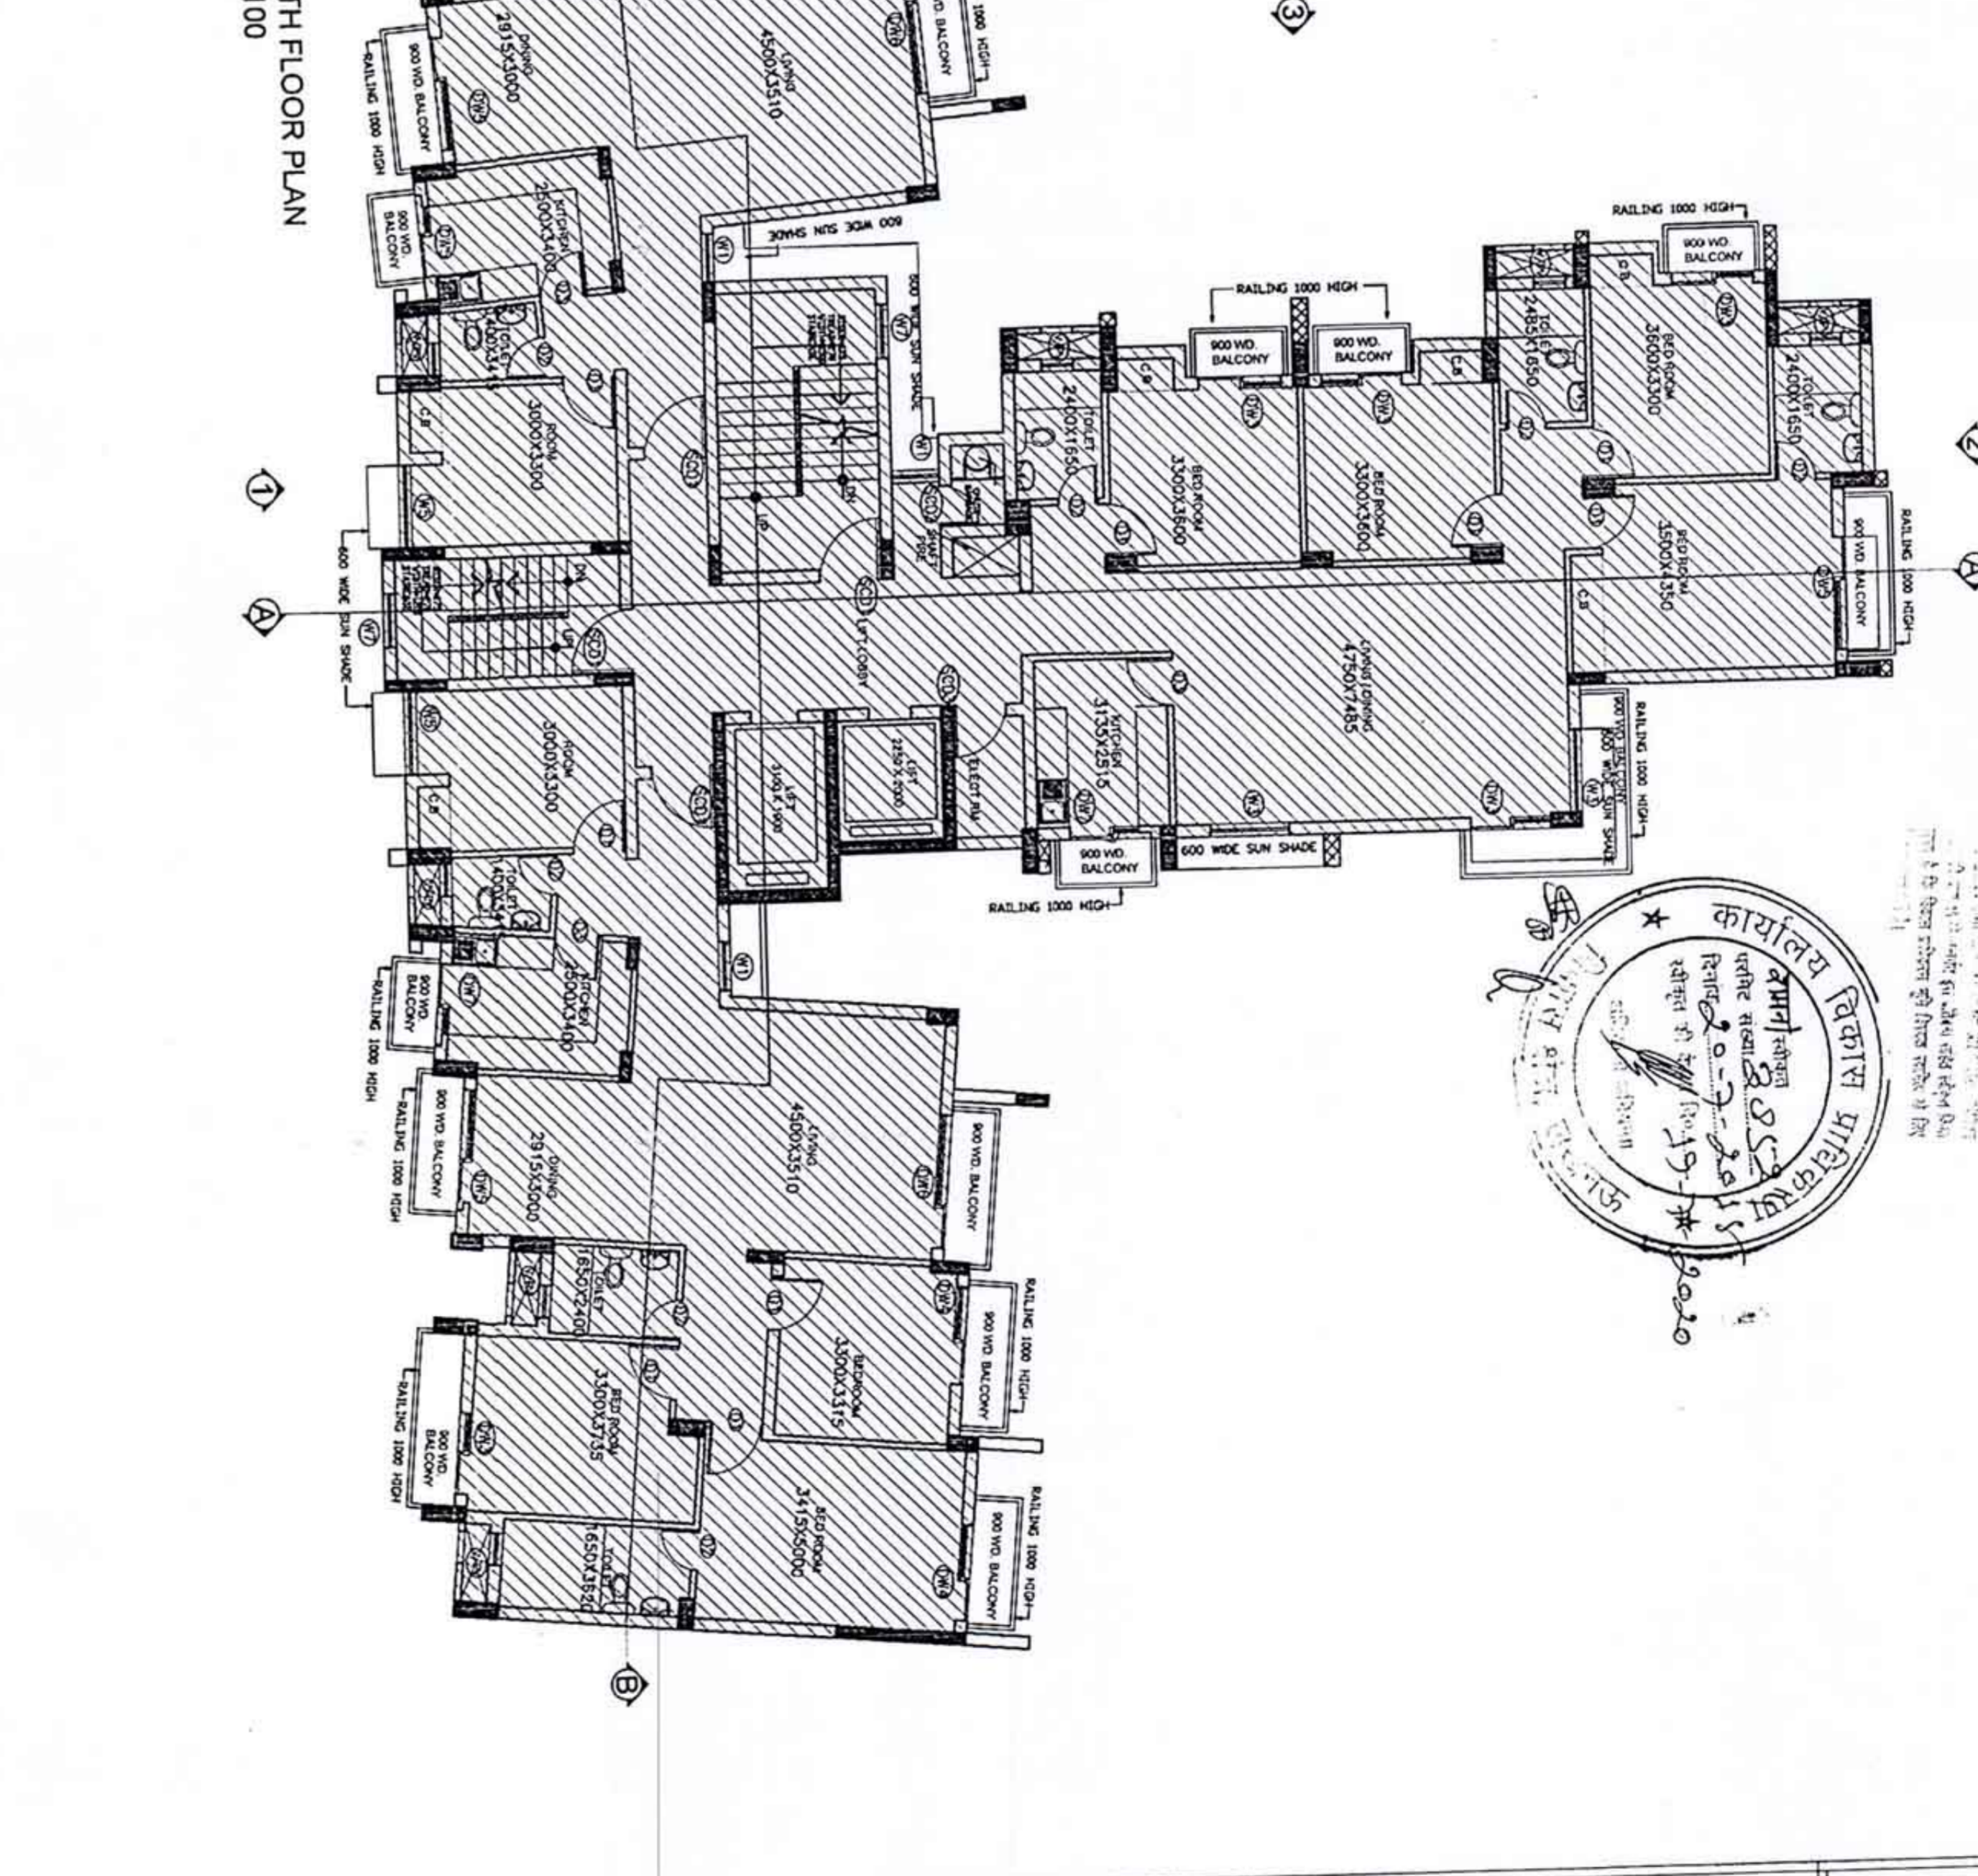


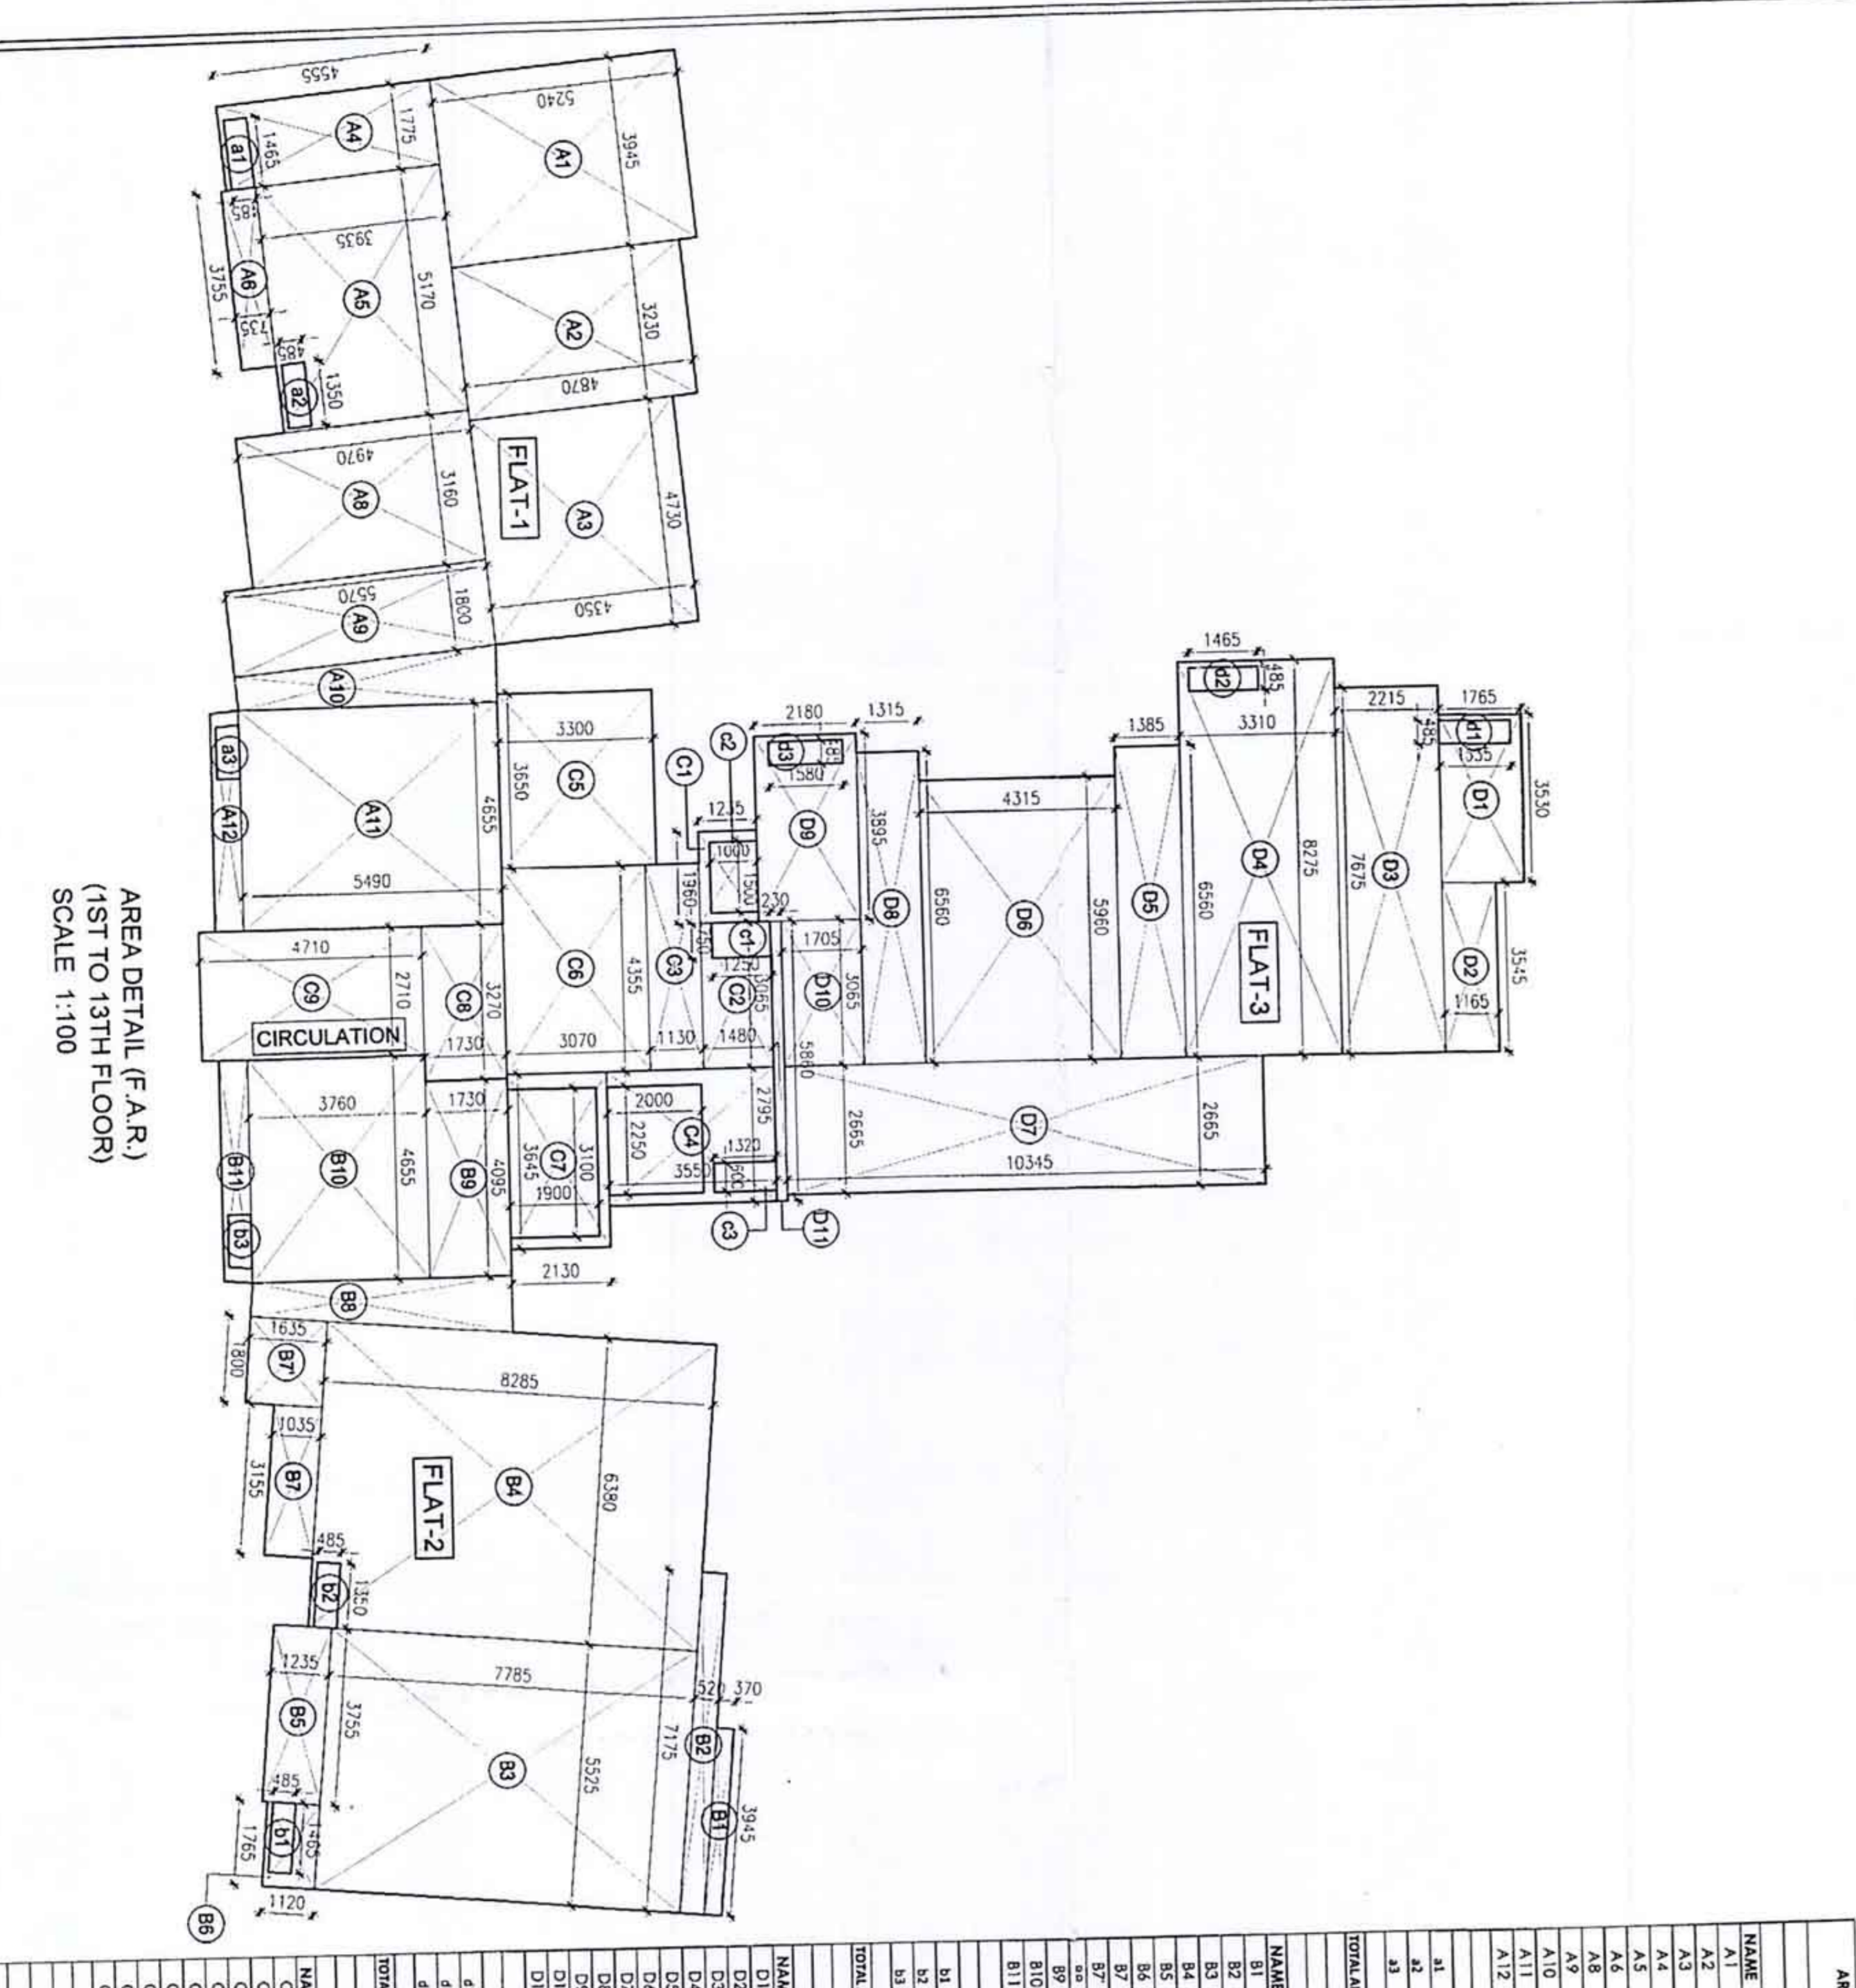

AREA (TYPICAL ROOM) (1ST TO 13TH FLOOR)			
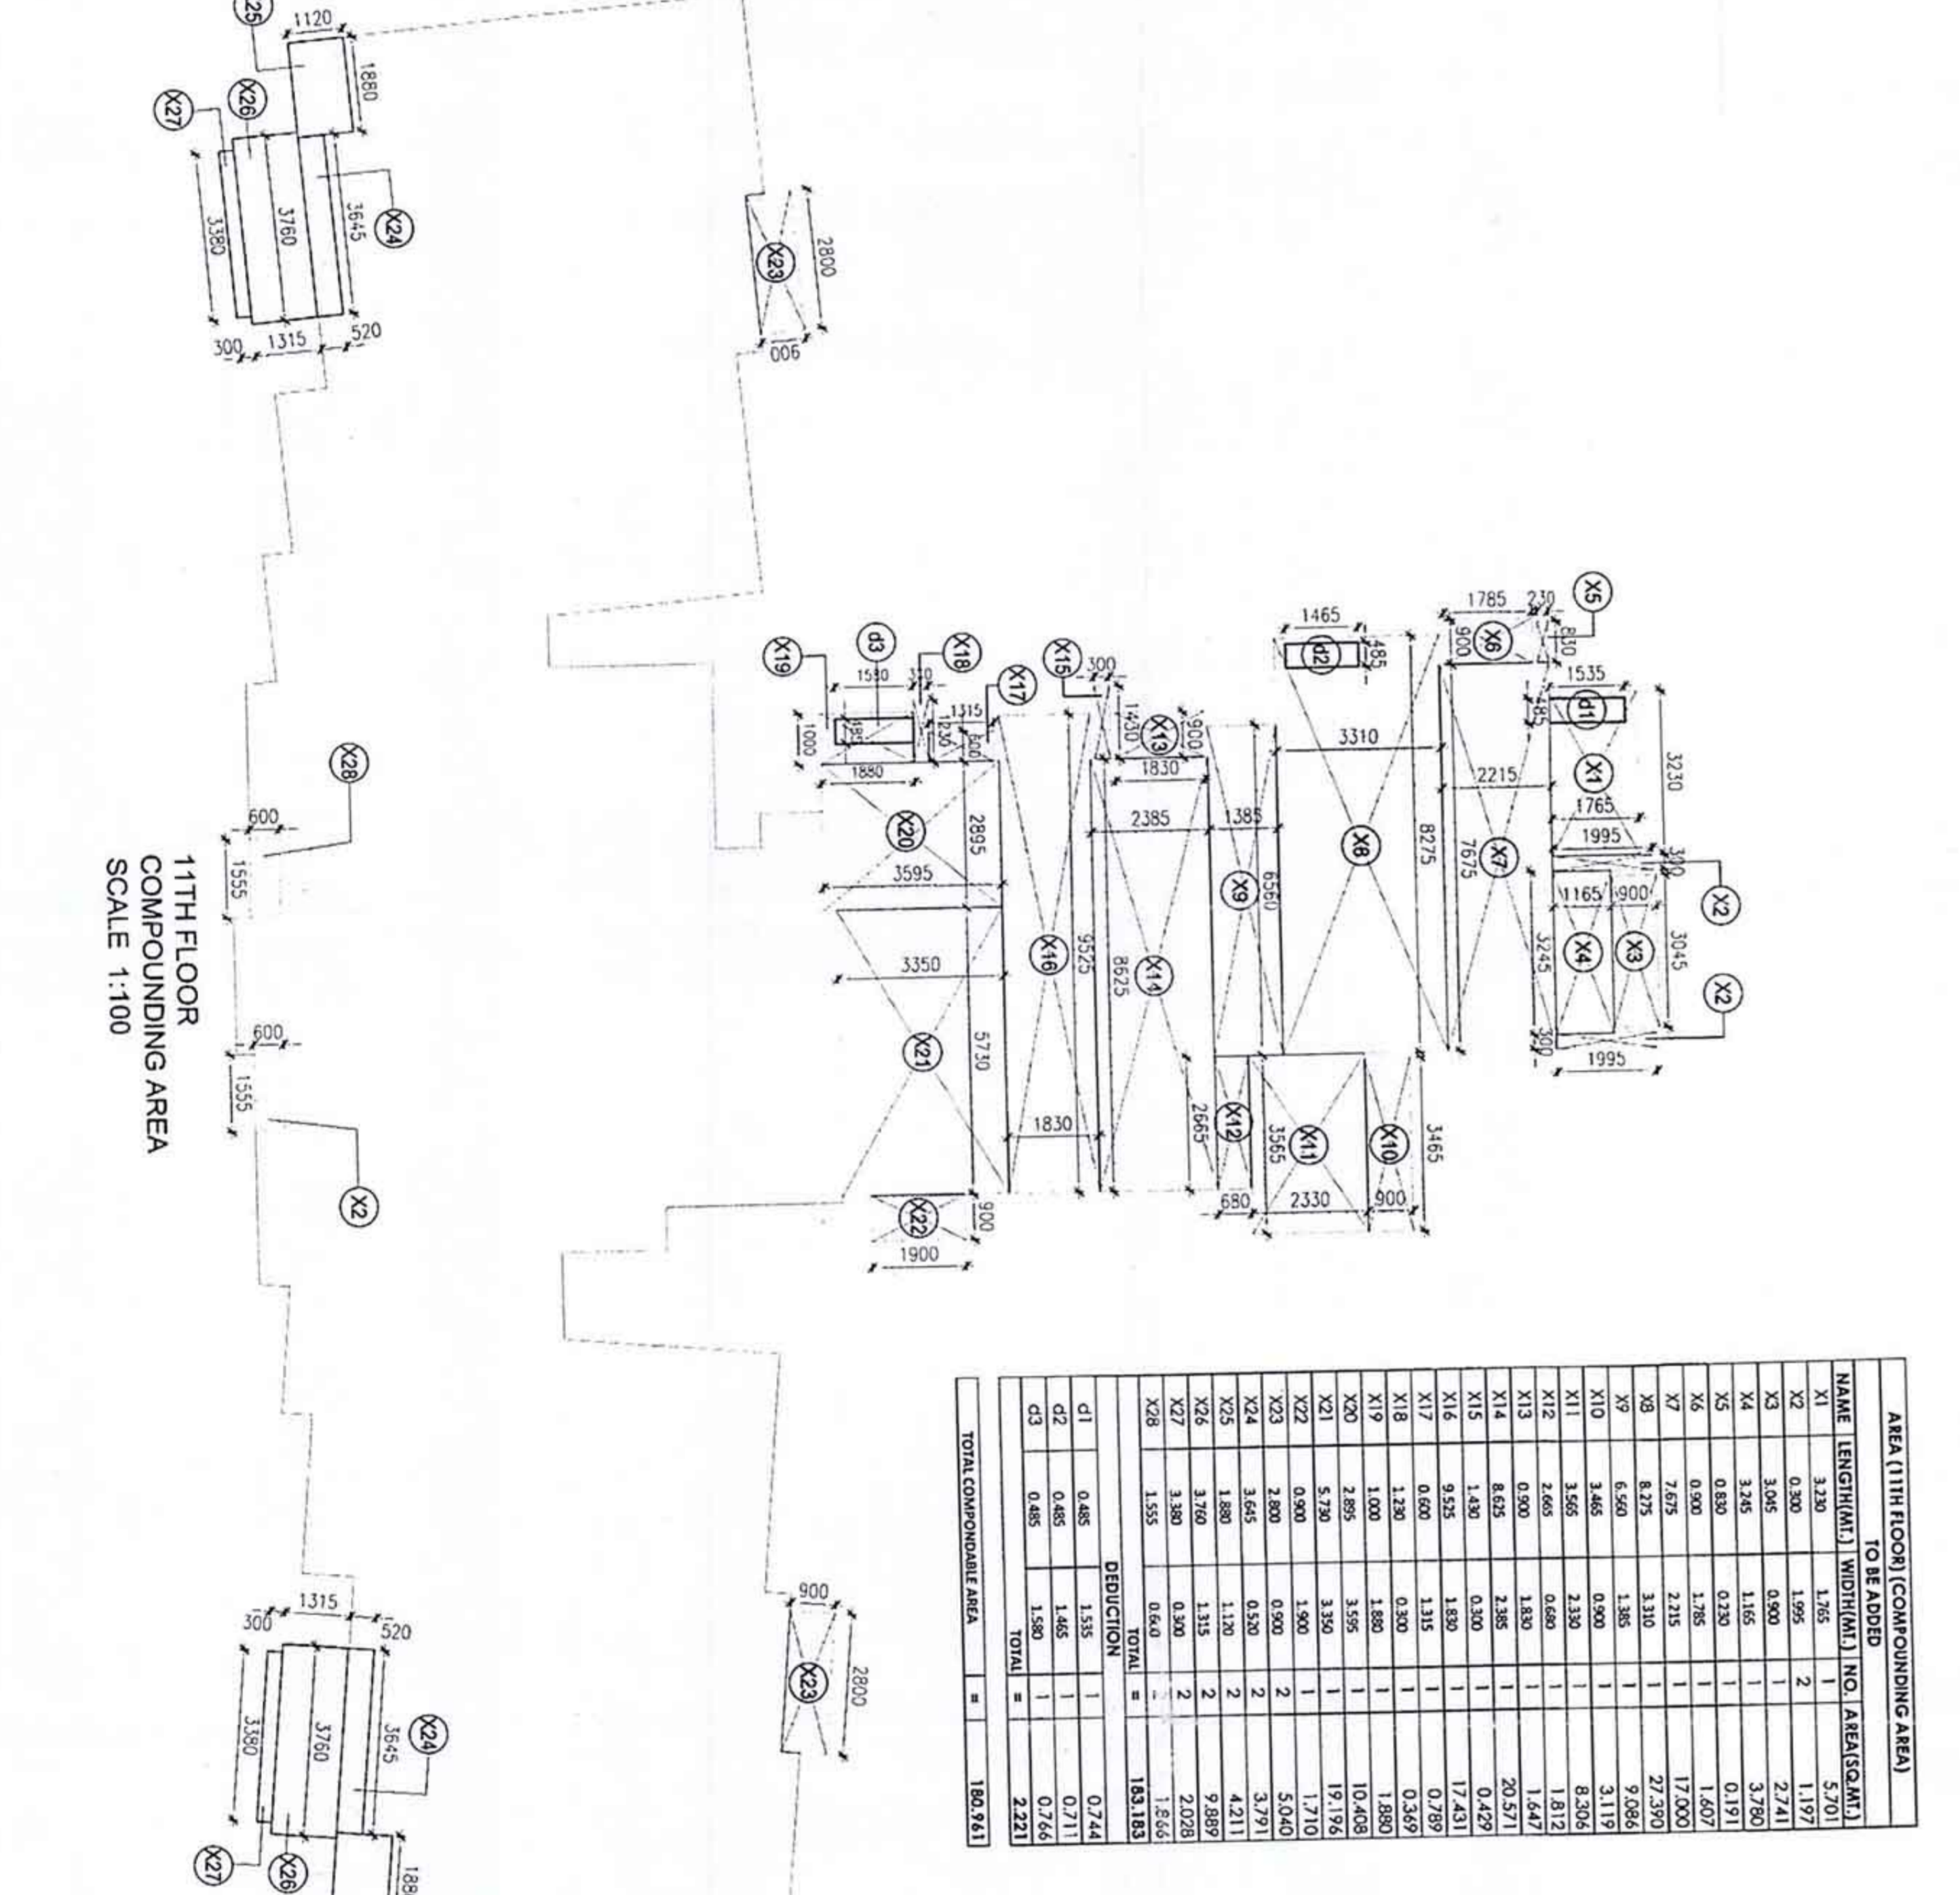

AREA (11TH FLOOR) (COMPOUNDING AREA)			
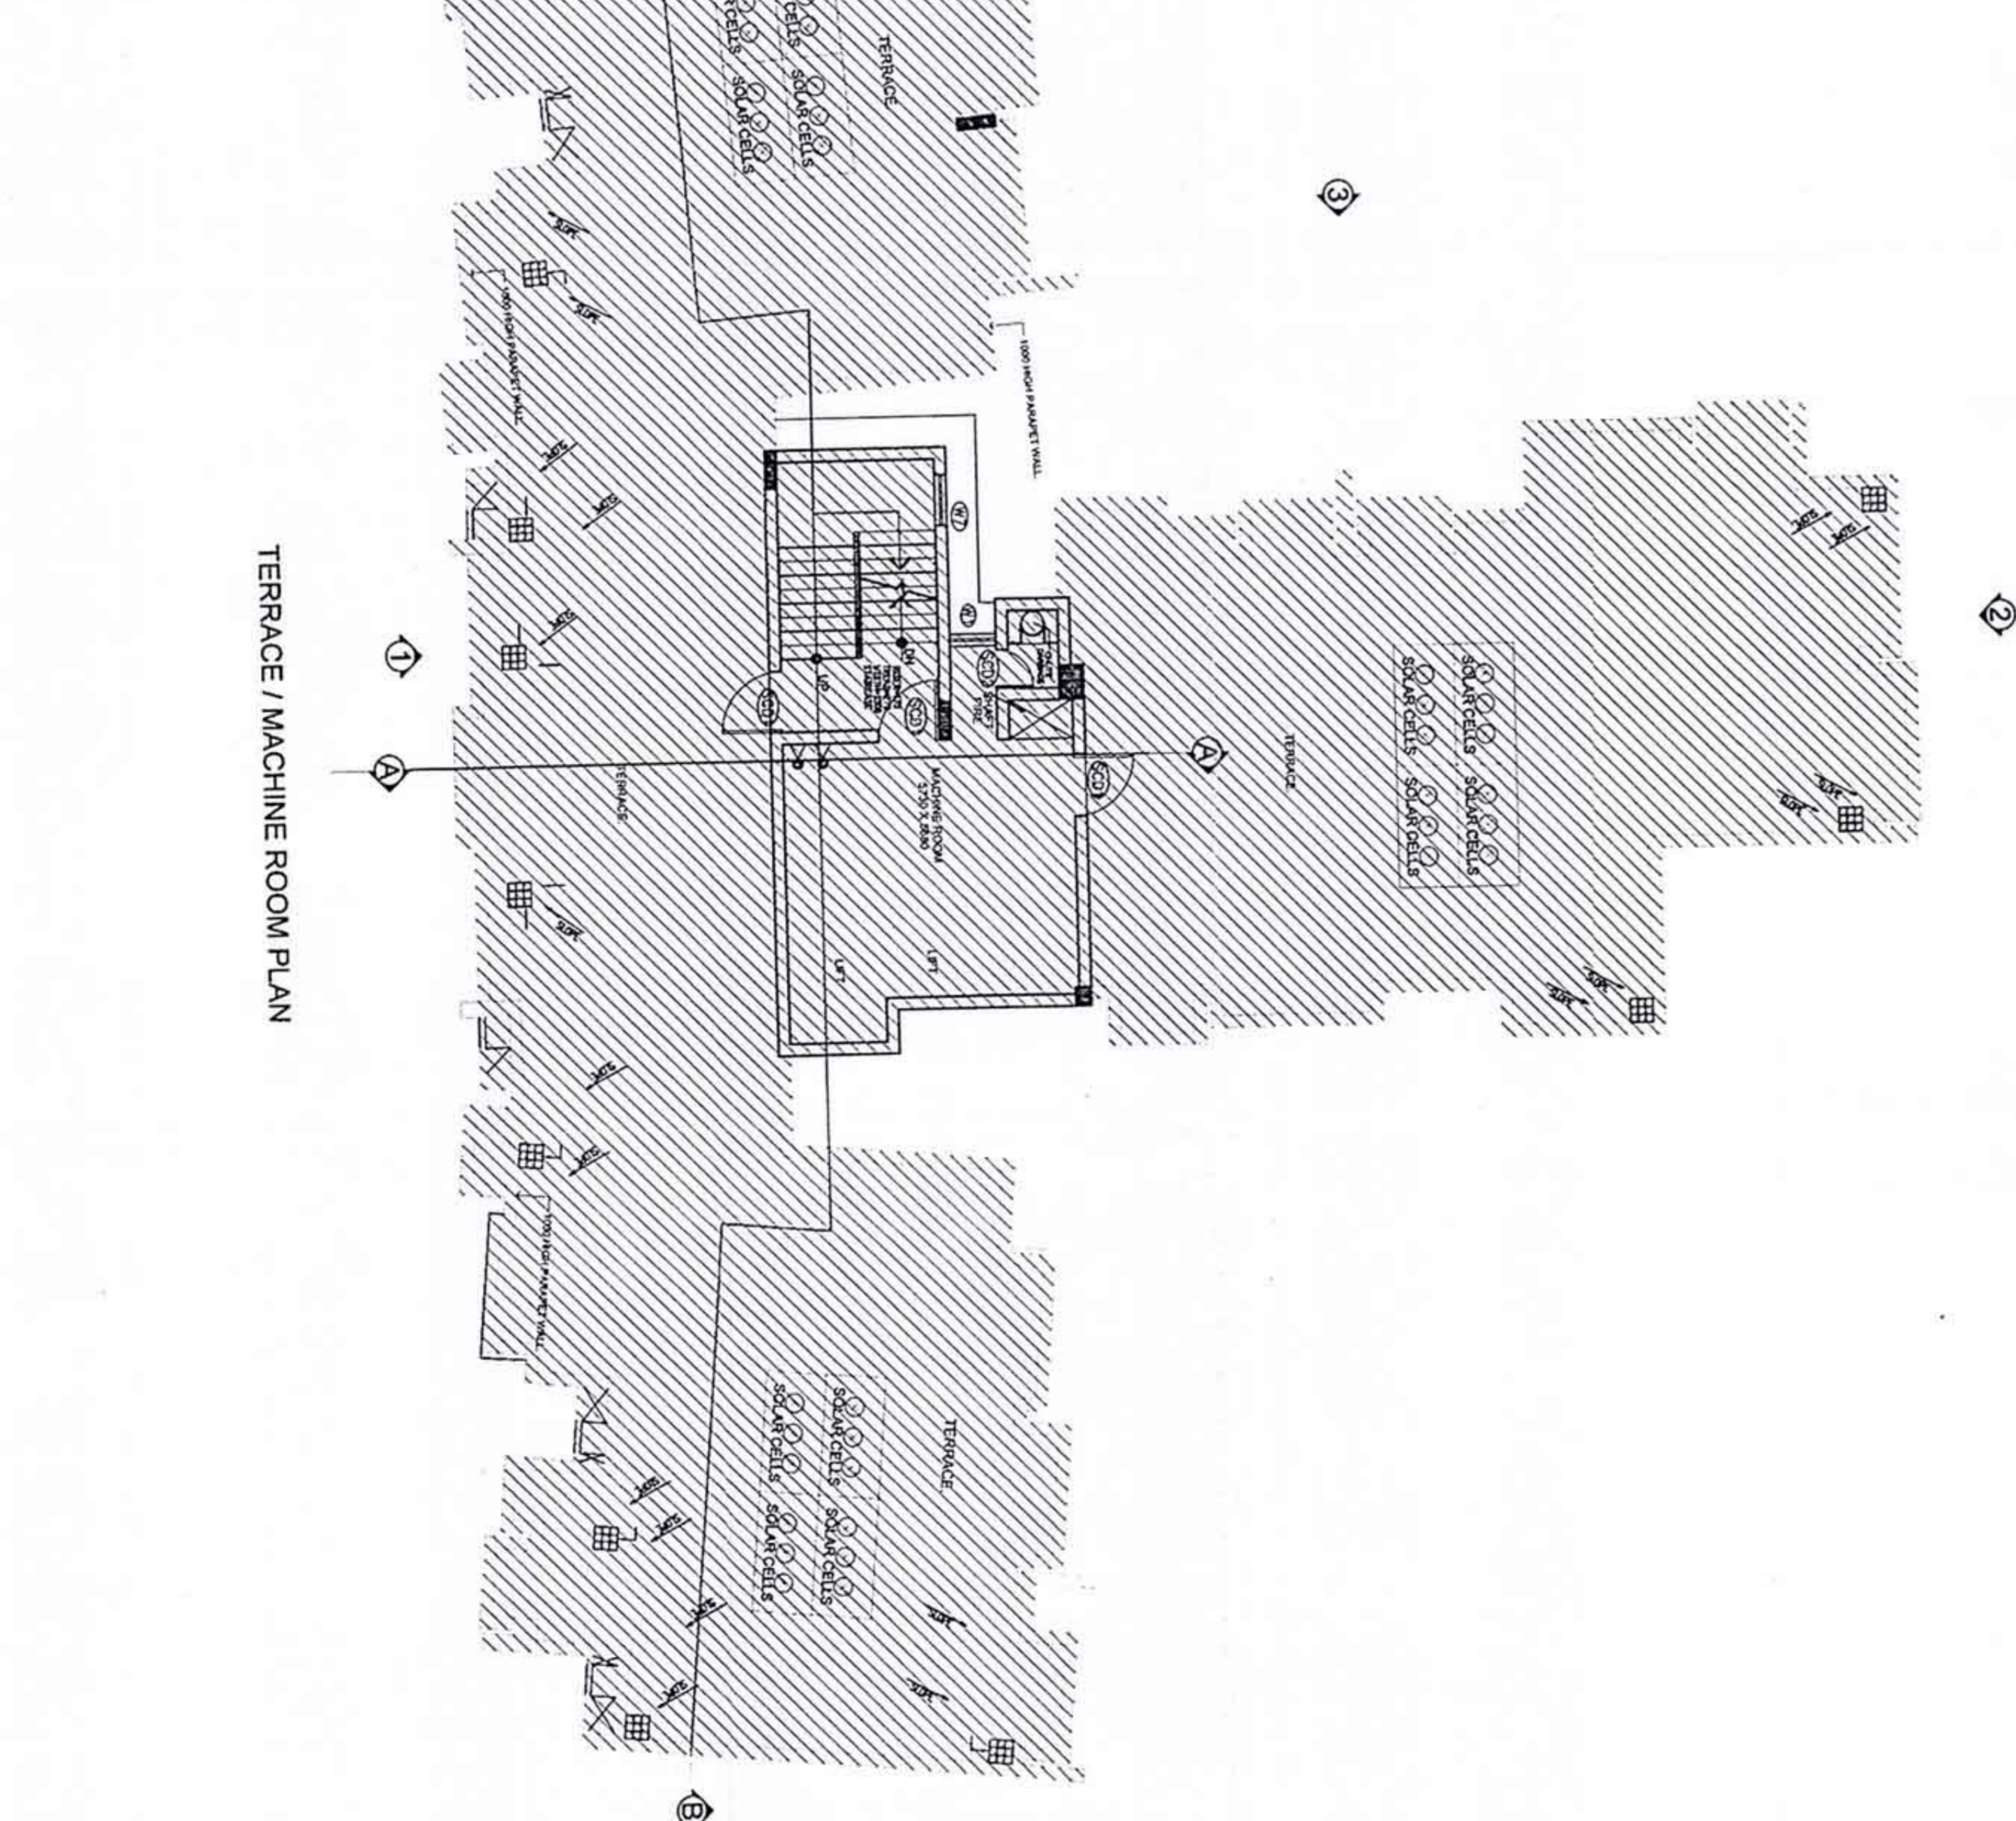

AREA (TERRACE / MACHINE ROOM)			
PROJECT: COMPOUNDING CUM PROPOSED DRAWING OF GROUP HOUSING (CELEBRITY GARDEN) ON PLOT-2 (13.83 ACRES) AT POCKET-1, SECTOR-B, SUSHANT GOLF CITY, HIT TECH TOWNSHIP, LUCKNOW.

SCHEDULE OF DOORS & WINDOWS

S.NO.	TYPE	NO.	HEIGHT	CALL	LIMIT
01	D	2000	2100	---	2100
02	D1	750	2100	---	2100
03	D2	750	2100	---	2100
04	D3	600	2100	---	2100
05	SC01	500	2100	---	2100
06	SC02	750	2100	---	2100
07	SC03	1500	2100	---	2100
08	OW1	1500	2000	---	2000
09	OW2	1400	2000	---	2000
10	OW3	1500	2000	---	2000
11	OW4	2100	2000	---	2000
12	OW5	2100	2000	---	2000
13	OW6	1300	2000	---	2000
14	V/W1	600	1800	600	2400
15	V/W2	600	2500	100	2500
16	W1	500	2500	100	2500
17	W2	1500	2500	100	2500
18	W3	1500	2500	100	2500
19	W4	1500	2500	100	2500
20	W5	600	1800	800	2500
21	W6	1000	2500	100	2500
22	W7	1000	2500	100	2500
23	W8	1800	2500	100	2500
24	W9	1000	2500	100	2500
25	W10	1000	2500	100	2500

LEGEND:

- COMPOUNDABLE AREA
- VARIATIONS
- PROPOSED

OWNERS: ANSAL PROPERTIES & INFRASTRUCTURE LTD. (CELEBRITY GARDEN)

PLANNERS: PLANNERS GROUP PVT. LTD.

CONSULTANT: REPLI ENTERPRISES PVT. LTD.

DATE: 20/03/2015

SCALE: 1:100

56