


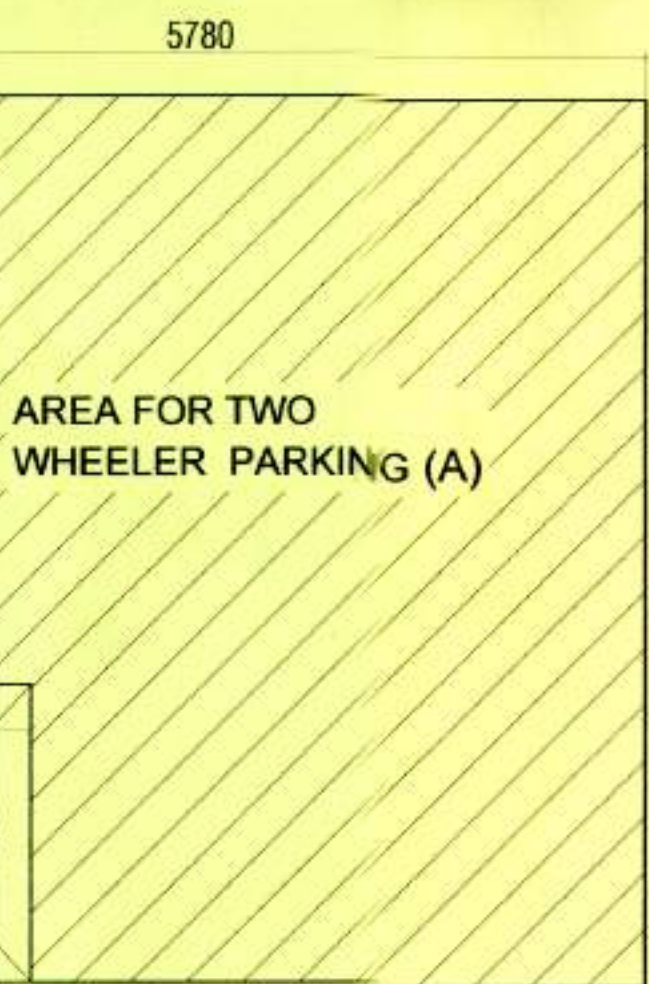

PROPOSED GROUP HOUSING SCHEME UNDER INFORMAL CATEGORY IN  
SECTION-II, HAUZ KHAS, NEW DELHI-110016

| S.No. | Item | Length | Width | No  | NO'S OF BLOCK | Area    | UNIT |
|-------|------|--------|-------|-----|---------------|---------|------|
| 1     | L1   | 1.66   | 9.2   | 0.5 |               | 7.64    | SqM  |
| 2     | L2   | 0.78   | 9.2   | 1   |               | 6.96    | SqM  |
| 3     | L3   | 0.78   | 9.2   | 1   |               | 6.96    | SqM  |
| 4     | L4   | 0.65   | 3.26  | 0.5 |               | 1.41    | SqM  |
| 5     | L5   | 28.42  | 12.28 | 1   |               | 349.28  | SqM  |
| 6     | L6   | 27.89  | 5.94  | 0.5 |               | 70.28   | SqM  |
| 7     | L7   | 14.65  | 11.88 | 1   |               | 174.04  | SqM  |
| 8     | L8   | 14.65  | 2.85  | 0.5 |               | 19.41   | SqM  |
| 9     | L9   | 0.97   | 5.37  | 0.5 |               | 2.60    | SqM  |
| 10    | L10  | 13     | 2.35  | 0.5 |               | 15.28   | SqM  |
| 11    | L11  | 12.02  | 18.9  | 1   |               | 228.20  | SqM  |
| 12    | L12  | 1.88   | 10.81 | 0.5 |               | 10.54   | SqM  |
| 13    | L13  | 31.03  | 11.44 | 1   |               | 354.98  | SqM  |
| 14    | L14  | 2.07   | 11.44 | 0.5 |               | 11.84   | SqM  |
| 15    | L15  | 28.62  | 5.17  | 0.5 |               | 73.98   | SqM  |
| 16    | L16  | 0.78   | 9.2   | 1   |               | 6.96    | SqM  |
| 17    | L17  | 2.42   | 13.39 | 0.5 |               | 16.20   | SqM  |
| 18    | L18  | 2.75   | 16.87 | 1   |               | 46.39   | SqM  |
| 19    | L19  | 1.87   | 10.32 | 0.5 |               | 9.65    | SqM  |
| 20    | L20  | 2.14   | 11.83 | 0.5 |               | 12.66   | SqM  |
| 21    | L21  | 42.98  | 3.86  | 1   |               | 165.80  | SqM  |
| 22    | L22  | 50.94  | 10.29 | 0.5 |               | 262.96  | SqM  |
| 23    | L23  | 89.72  | 6.58  | 1   |               | 391.17  | SqM  |
| 24    | L24  | 61.51  | 7.77  | 1   |               | 477.93  | SqM  |
| 25    | L25  | 105.03 | 4.06  | 0.5 |               | 213.21  | SqM  |
| 26    | L26  | 1.18   | 5.55  | 0.5 |               | 3.86    | SqM  |
| 27    | L27  | 2.71   | 11.44 | 0.5 |               | 12.71   | SqM  |
| 28    | L28  | 23.26  | 4.2   | 0.5 |               | 48.85   | SqM  |
| 29    | L29  | 43.52  | 4.42  | 1   |               | 192.36  | SqM  |
| 30    | L30  | 16.87  | 4.2   | 0.5 |               | 70.85   | SqM  |
| 31    | L31  | 13.39  | 2.42  | 0.5 |               | 16.20   | SqM  |
| 32    | L32  | 0.78   | 9.2   | 1   |               | 6.96    | SqM  |
| 33    | L33  | 1.56   | 18.62 | 0.5 |               | 14.72   | SqM  |
| 34    | L34  | 7.7    | 10.38 | 1   |               | 79.93   | SqM  |
| 35    | L35  | 57.23  | 6     | 1   |               | 1716.90 | SqM  |
| 36    | L36  | 23.61  | 4.27  | 0.5 |               | 50.41   | SqM  |
| 37    | L37  | 7.73   | 42.98 | 0.5 |               | 332.08  | SqM  |
| 38    | L38  | 15.87  | 34.65 | 1   |               | 549.90  | SqM  |
| 39    | L39  | 41.43  | 8.32  | 0.5 |               | 172.35  | SqM  |
| 40    | L40  | 19.19  | 31.87 | 1   |               | 611.59  | SqM  |
| 41    | L41  | 17.92  | 3.21  | 0.5 |               | 28.76   | SqM  |
| 42    | L42  | 6.36   | 35.07 | 0.5 |               | 111.52  | SqM  |
| 43    | L43  | 100.03 | 6     | 1   |               | 1200.36 | SqM  |
| 44    | L44  | 0.78   | 9.2   | 1   |               | 6.96    | SqM  |
| 45    | L45  | 97.64  | 3.72  | 0.5 |               | 181.61  | SqM  |
| 46    | L46  | 40.31  | 5.16  | 0.5 |               | 238.96  | SqM  |
| 47    | L47  | 40.31  | 5.37  | 0.5 |               | 181.61  | SqM  |
| 48    | L48  | 30.22  | 5.46  | 0.5 |               | 82.50   | SqM  |
| 49    | L49  | 49.88  | 13.53 | 1   |               | 634.79  | SqM  |
| 50    | L50  | 3.48   | 18.13 | 0.5 |               | 31.09   | SqM  |
| 51    | L51  | 17.17  | 3.1   | 0.5 |               | 26.61   | SqM  |
| 52    | L52  | 11.53  | 1     | 1   |               | 13.09   | SqM  |
| 53    | L53  | 71.53  | 6     | 1   |               | 429.18  | SqM  |
| 54    | L54  | 2.2    | 12.15 | 0.5 |               | 13.37   | SqM  |
| 55    | L55  | 227.12 | 8.86  | 0.5 |               | 983.43  | SqM  |
| 56    | L56  | 75.13  | 3.45  | 1   |               | 262.20  | SqM  |
| 57    | L57  | 88.19  | 13.72 | 0.5 |               | 433.69  | SqM  |
| 58    | L58  | 0.78   | 9.2   | 1   |               | 6.96    | SqM  |
| 59    | L59  | 143.97 | 3.81  | 1   |               | 433.35  | SqM  |
| 60    | L60  | 140.85 | 5.43  | 0.5 |               | 381.88  | SqM  |
| 61    | L61  | 7.67   | 3.59  | 1   |               | 27.54   | SqM  |
| 62    | L62  | 8.67   | 4.86  | 1   |               | 41.84   | SqM  |
| 63    | L63  | 16.3   | 1     | 1   |               | 16.3    | SqM  |
| 64    | L64  | 22.82  | 2.24  | 0.5 |               | 25.56   | SqM  |
| 65    | L65  | 21.72  | 82.21 | 0.5 |               | 892.80  | SqM  |
| 66    | L66  | 3.66   | 20.61 | 0.5 |               | 37.72   | SqM  |
| 67    | L67  | 114.06 | 20.61 | 0.5 |               | 1175.39 | SqM  |
| 68    | L68  | 117.72 | 4.52  | 0.5 |               | 266.05  | SqM  |
| 69    | L69  | 25.01  | 4.52  | 0.5 |               | 56.52   | SqM  |
| 70    | L70  | 24.18  | 0.93  | 0.5 |               | 11.23   | SqM  |
| 71    | L71  | 0.78   | 9.2   | 1   |               | 6.96    | SqM  |
| 72    | L72  | 7.17   | 39.64 | 0.5 |               | 142.11  | SqM  |
| 73    | L73  | 7.17   | 27.85 | 0.5 |               | 199.68  | SqM  |
| 74    | L74  | 7.08   | 27.74 | 1   |               | 196.40  | SqM  |
| 75    | L75  | 1.56   | 10.61 | 0.5 |               | 10.54   | SqM  |
| 76    | L76  | 1.28   | 4.82  | 0.5 |               | 3.08    | SqM  |
| 77    | L77  | 5.9    | 4.82  | 1   |               | 28.44   | SqM  |
| 78    | L78  | 11.09  | 17.85 | 0.5 |               | 98.98   | SqM  |
| 79    | L79  | 36.13  | 13.09 | 0.5 |               | 238.75  | SqM  |
| 80    | L80  | 73.46  | 4.81  | 1   |               | 353.34  | SqM  |
| 81    | L81  | 71.57  | 17.05 | 1   |               | 1220.27 | SqM  |
| 82    | L82  | 37.33  | 58.33 | 0.5 |               | 1088.73 | SqM  |
| 83    | L83  | 31.72  | 37.69 | 0.5 |               | 597.76  | SqM  |
| 84    | L84  | 16.88  | 18.3  | 0.5 |               | 154.45  | SqM  |
| 85    | L85  | 14.84  | 42.5  | 1   |               | 630.70  | SqM  |
| 86    | L86  | 31.87  | 24.2  | 0.5 |               | 385.63  | SqM  |
| 87    | L87  | 118.32 | 21.02 | 0.5 |               | 1222.92 | SqM  |
| 88    | L88  | 20.37  | 15.42 | 0.5 |               | 157.05  | SqM  |
| 89    | L89  | 25.21  | 5.55  | 1   |               | 139.92  | SqM  |
| 90    | L90  | 1.86   | 10.81 | 0.5 |               | 10.54   | SqM  |
| 91    | L91  | 15.22  | 12.81 | 1   |               | 191.82  | SqM  |
| 92    | L92  | 4.84   | 8.94  | 0.5 |               | 21.63   | SqM  |
| 93    | L93  | 5.02   | 27.15 | 0.5 |               | 66.15   | SqM  |
| 94    | L94  | 5.02   | 9.26  | 0.5 |               | 23.24   | SqM  |
| 95    | L95  | 10.71  | 19.77 | 0.5 |               | 105.87  | SqM  |
| 96    | L96  | 31.42  | 19.77 | 0.5 |               | 310.59  | SqM  |
| 97    | L97  | 78.44  | 3.53  | 1   |               | 278.89  | SqM  |
| 98    | L98  | 64.01  | 11.45 | 0.5 |               | 366.48  | SqM  |
| 99    | L99  | 0.78   | 9.2   | 1   |               | 6.96    | SqM  |
| 100   | L100 | 36.71  | 44.36 | 0.5 |               | 814.23  | SqM  |
| 101   | L101 | 0.41   | 62.08 | 0.5 |               | 245.04  | SqM  |
| 102   | L102 | 0.78   | 9.2   | 1   |               | 6.96    | SqM  |
| 103   | L103 | 28     | 33.83 | 0.5 |               | 473.62  | SqM  |
| 104   | L104 | 20.52  | 21.63 | 0.5 |               | 221.92  | SqM  |
| 105   | L105 | 20.52  | 12.2  | 1   |               | 250.34  | SqM  |
| 106   | L106 | 34.52  | 6.07  | 0.5 |               | 104.77  | SqM  |




LANDSCAPE AREA STATEMENT

| S.No. | Item | Length | Width | No  | NO'S OF BLOCK | Area    | UNIT |
|-------|------|--------|-------|-----|---------------|---------|------|
| 1     | L1   | 1.66   | 9.2   | 0.5 |               | 7.64    | SqM  |
| 2     | L2   | 0.78   | 9.2   | 1   |               | 6.96    | SqM  |
| 3     | L3   | 0.78   | 9.2   | 1   |               | 6.96    | SqM  |
| 4     | L4   | 0.65   | 3.26  | 0.5 |               | 1.41    | SqM  |
| 5     | L5   | 28.42  | 12.28 | 1   |               | 349.28  | SqM  |
| 6     | L6   | 27.89  | 5.94  | 0.5 |               | 70.28   | SqM  |
| 7     | L7   | 14.65  | 11.88 | 1   |               | 174.04  | SqM  |
| 8     | L8   | 14.65  | 2.85  | 0.5 |               | 19.41   | SqM  |
| 9     | L9   | 0.97   | 5.37  | 0.5 |               | 2.60    | SqM  |
| 10    | L10  | 13     | 2.35  | 0.5 |               | 15.28   | SqM  |
| 11    | L11  | 12.02  | 18.9  | 1   |               | 228.20  | SqM  |
| 12    | L12  | 1.88   | 10.81 | 0.5 |               | 10.54   | SqM  |
| 13    | L13  | 31.03  | 11.44 | 1   |               | 354.98  | SqM  |
| 14    | L14  | 2.07   | 11.44 | 0.5 |               | 11.84   | SqM  |
| 15    | L15  | 28.62  | 5.17  | 0.5 |               | 73.98   | SqM  |
| 16    | L16  | 0.78   | 9.2   | 1   |               | 6.96    | SqM  |
| 17    | L17  | 2.42   | 13.39 | 0.5 |               | 16.20   | SqM  |
| 18    | L18  | 2.75   | 16.87 | 1   |               | 46.39   | SqM  |
| 19    | L19  | 1.87   | 10.32 | 0.5 |               | 9.65    | SqM  |
| 20    | L20  | 2.14   | 11.83 | 0.5 |               | 12.66   | SqM  |
| 21    | L21  | 42.98  | 3.86  | 1   |               | 165.80  | SqM  |
| 22    | L22  | 50.94  | 10.29 | 0.5 |               | 262.96  | SqM  |
| 23    | L23  | 89.72  | 6.58  | 1   |               | 391.17  | SqM  |
| 24    | L24  | 61.51  | 7.77  | 1   |               | 477.93  | SqM  |
| 25    | L25  | 105.03 | 4.06  | 0.5 |               | 213.21  | SqM  |
| 26    | L26  | 1.18   | 5.55  | 0.5 |               | 3.86    | SqM  |
| 27    | L27  | 2.71   | 11.44 | 0.5 |               | 12.71   | SqM  |
| 28    | L28  | 23.26  | 4.2   | 0.5 |               | 48.85   | SqM  |
| 29    | L29  | 43.52  | 4.42  | 1   |               | 192.36  | SqM  |
| 30    | L30  | 16.87  | 4.2   | 0.5 |               | 70.85   | SqM  |
| 31    | L31  | 13.39  | 2.42  | 0.5 |               | 16.20   | SqM  |
| 32    | L32  | 0.78   | 9.2   | 1   |               | 6.96    | SqM  |
| 33    | L33  | 1.56   | 18.62 | 0.5 |               | 14.72   | SqM  |
| 34    | L34  | 7.7    | 10.38 | 1   |               | 79.93   | SqM  |
| 35    | L35  | 57.23  | 6     | 1   |               | 1716.90 | SqM  |
| 36    | L36  | 23.61  | 4.27  | 0.5 |               | 50.41   | SqM  |
| 37    | L37  | 7.73   | 42.98 | 0.5 |               | 332.08  | SqM  |
| 38    | L38  | 15.87  | 34.65 | 1   |               | 549.90  | SqM  |
| 39    | L39  | 41.43  | 8.32  | 0.5 |               | 172.35  | SqM  |
| 40    | L40  | 19.19  | 31.87 | 1   |               | 611.59  | SqM  |
| 41    | L41  | 17.92  | 3.21  | 0.5 |               | 28.76   | SqM  |
| 42    | L42  | 6.36   | 35.07 | 0.5 |               | 111.52  | SqM  |
| 43    | L43  | 100.03 | 6     | 1   |               | 1200.36 | SqM  |
| 44    | L44  | 0.78   | 9.2   | 1   |               | 6.96    | SqM  |
| 45    | L45  | 97.64  | 3.72  | 0.5 |               | 181.61  | SqM  |
| 46    | L46  | 40.31  | 5.16  | 0.5 |               | 238.96  | SqM  |
| 47    | L47  | 40.31  | 5.37  | 0.5 |               | 181.61  | SqM  |
| 48    | L48  | 30.22  | 5.46  | 0.5 |               | 82.50   | SqM  |
| 49    | L49  | 49.88  | 13.53 | 1   |               | 634.79  | SqM  |
| 50    | L50  | 3.48   | 18.13 | 0.5 |               | 31.09   | SqM  |
| 51    | L51  | 17.17  | 3.1   | 0.5 |               | 26.61   | SqM  |
| 52    | L52  | 11.53  | 1     | 1   |               | 13.09   | SqM  |
| 53    | L53  | 71.53  | 6     | 1   |               | 429.18  | SqM  |
| 54    | L54  | 2.2    | 12.15 | 0.5 |               | 13.37   | SqM  |
| 55    | L55  | 227.12 | 8.86  | 0.5 |               | 983.43  | SqM  |
| 56    | L56  | 75.13  | 3.45  | 1   |               | 262.20  | SqM  |
| 57    | L57  | 88.19  | 13.72 | 0.5 |               | 433.69  | SqM  |
| 58    | L58  | 0.78   | 9.2   | 1   |               | 6.96    | SqM  |
| 59    | L59  | 143.97 | 3.81  | 1   |               | 433.35  | SqM  |
| 60    | L60  | 140.85 | 5.43  | 0.5 |               | 381.88  | SqM  |
| 61    | L61  | 7.67   | 3.59  | 1   |               | 27.54   | SqM  |
| 62    | L62  | 8.67   | 4.86  | 1   |               | 41.84   | SqM  |
| 63    | L63  | 16.3   | 1     | 1   |               | 16.3    | SqM  |
| 64    | L64  | 22.82  | 2.24  | 0.5 |               | 25.56   | SqM  |
| 65    | L65  | 21.72  | 82.21 | 0.5 |               | 892.80  | SqM  |
| 66    | L66  | 3.66   | 20.61 | 0.5 |               | 37.72   | SqM  |
| 67    | L67  | 114.06 | 20.61 | 0.5 |               | 1175.39 | SqM  |
| 68    | L68  | 117.72 | 4.52  | 0.5 |               | 266.05  | SqM  |
| 69    | L69  | 25.01  | 4.52  | 0.5 |               | 56.52   | SqM  |
| 70    | L70  | 24.18  | 0.93  | 0.5 |               | 11.23   | SqM  |
| 71    | L71  | 0.78   | 9.2   | 1   |               | 6.96    | SqM  |
| 72    | L72  | 7.17   | 39.64 | 0.5 |               | 142.11  | SqM  |
| 73    | L73  | 7.17   | 27.85 | 0.5 |               | 199.68  | SqM  |
| 74    | L74  | 7.08   | 27.74 | 1   |               | 196.40  | SqM  |
| 75    | L75  | 1.56   | 10.61 | 0.5 |               | 10.54   | SqM  |
| 76    | L76  | 1.28   | 4.82  | 0.5 |               | 3.08    | SqM  |
| 77    | L77  | 5.9    | 4.82  | 1   |               | 28.44   | SqM  |
| 78    | L78  | 11.09  | 17.85 | 0.5 |               | 98.98   | SqM  |

GROUP HOUSING SCHEME  
UNDER INFORMAL CATEGORY  
IN SECTOR - MU - II,  
GHORI BACHERA, GREATER NOIDA.



| ELECTRICAL LEGEND |        |                                                        |     |
|-------------------|--------|--------------------------------------------------------|-----|
| S.No.             | SYMBOL | DESCRIPTION                                            | QTY |
| 1.                |        | 45W LED LIGHT WITH 6M HIGH POLE (WITH SOLAR BACK UP)   | 64  |
| 2.                |        | 45W LED LIGHT WITH 6M HIGH POLE                        | 144 |
| 3.                |        | 60 LED 9M HIGH POLE                                    | 31  |
| 4.                |        | 60 LED (TWIN SIDE) WITH 9M HIGH POLE (DOUBLE ARM POLE) | 07  |
| 5.                |        | 90 LED 12M HIGH POLE                                   | 19  |
| 6.                |        | POST TOP LANTERN                                       | 06  |
| 7.                |        | HUME PIPE                                              |     |
| 8.                |        |                                                        |     |

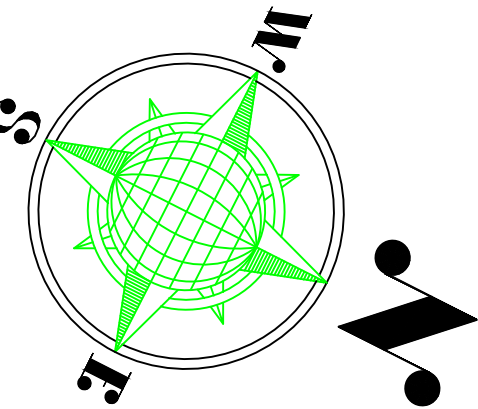

GOOD FOR CONSTRUCTION

| S.No. | REVISIONS | DESCRIPTION | DATE |
|-------|-----------|-------------|------|
|       |           |             |      |
|       |           |             |      |
|       |           |             |      |

DRG. TITLE -  
EXTERNAL LIGHTING LAYOUT

PROJECT:

GROUP HOUSING SCHEME UNDER INFORMAL  
CATEGORY IN SECTOR - MU - II,  
GHORI BACHERA, GREATER NOIDA.

|  |                |                    |                    |
|--|----------------|--------------------|--------------------|
|  | SCALE<br>1:300 | DATE<br>JAN - 2017 | SHEET NO.<br>EL-02 |
|  | DEALT BY -     |                    |                    |


CONSULTING ARCHITECTS:

**ARCH-EN DESIGN**

Architect **ASHOK KUMMAR**  
DELHI OFF.: B-37, HAUZ KHAS, NEW DELHI-16.  
Ph. - 011- 45188222, Fax - 011- 45188288  
Email ID : aeddelhi@gmail.com

|                               |                               |                                   |                          |                      |
|-------------------------------|-------------------------------|-----------------------------------|--------------------------|----------------------|
| ASHRANI KUMAR<br>MANAGER(P&S) | MANISH LAL<br>EXECUTIVE (P&S) | NIMISHA SHARMA<br>S.D. (P&S/ARCH) | HARISH VERMA<br>A.C.E.O. | RAMA RAMAN<br>C.E.O. |
|-------------------------------|-------------------------------|-----------------------------------|--------------------------|----------------------|



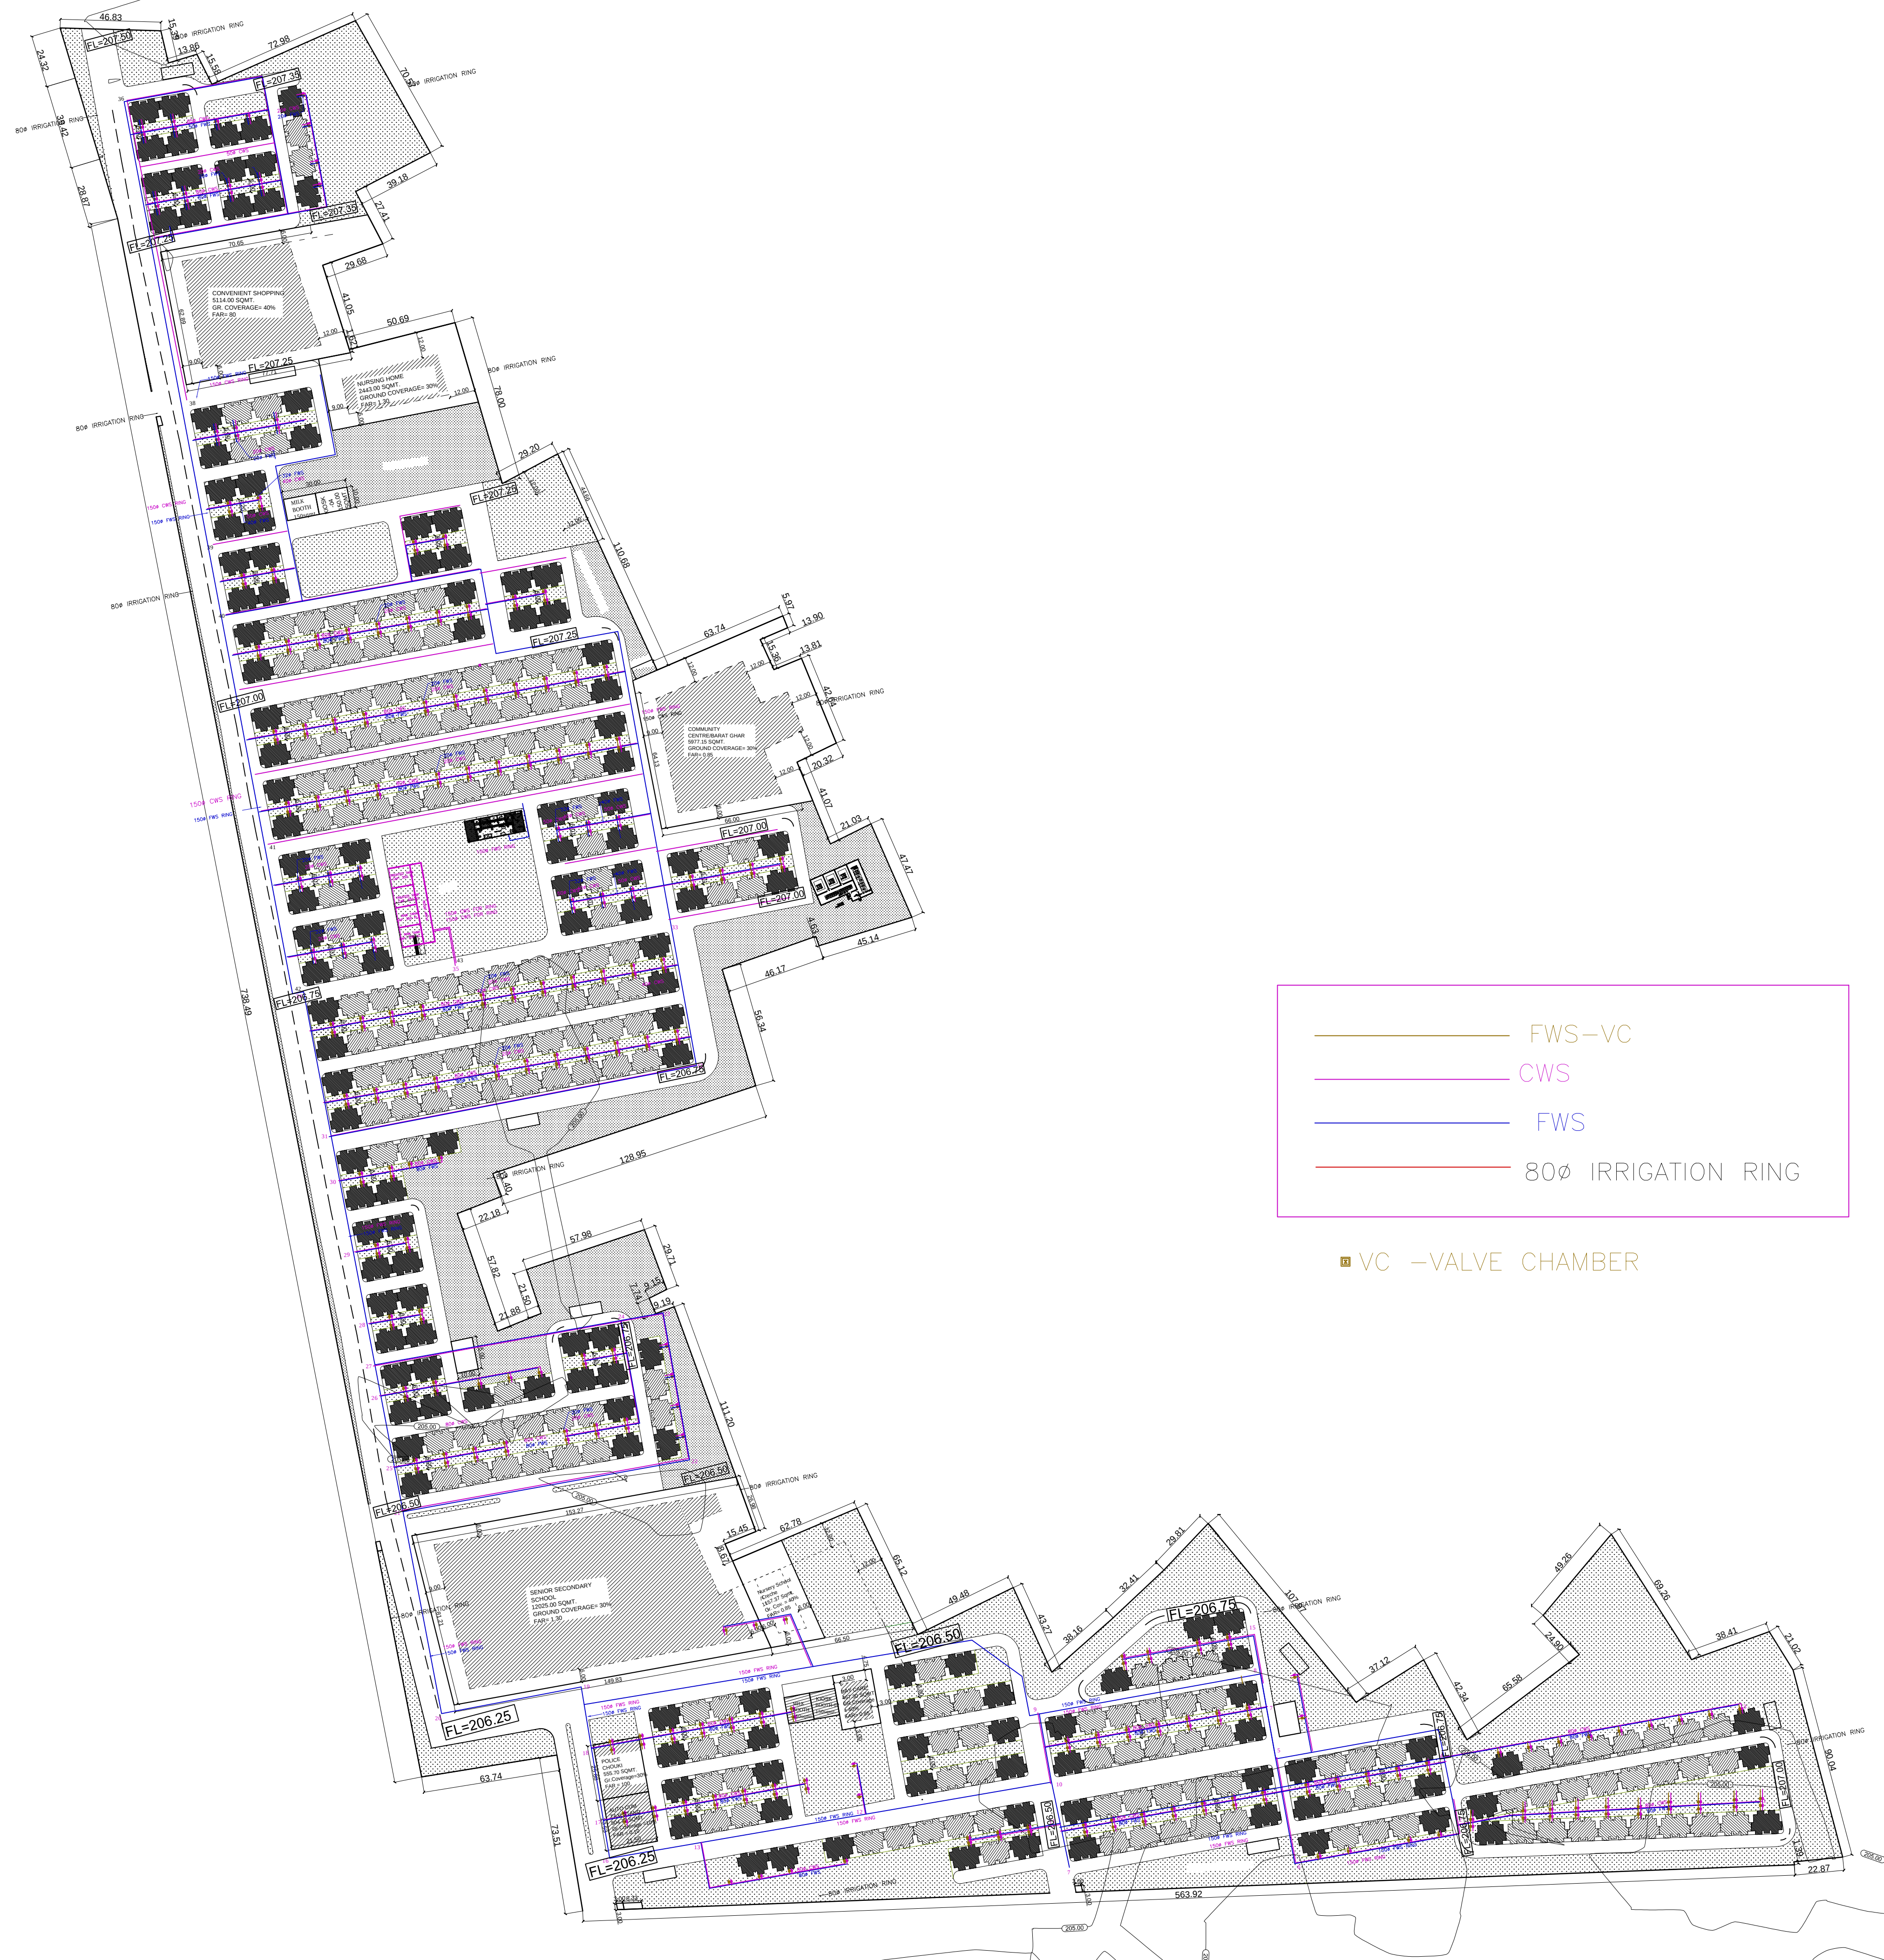

**PROJECT:**  
**GROUP HOUSING SCHEME**  
**UNDER INFORMAL CATEGORY**  
**IN SECTOR - MU - II, GHORI**  
**BACHERA, GREATER NOIDA (U.P.).**

**SUBMISSION DRAWING**

|       |           |             |      |
|-------|-----------|-------------|------|
| 2.    |           |             |      |
| 1.    |           |             |      |
| S.No. | REVISIONS | DESCRIPTION | DATE |






DRG. TITLE -  
SITE LAYOUT PLAN - WATER SUPPLY

**PROJECT:**  
**GROUP HOUSING SCHEME UNDER**  
**INFORMAL CATEGORY IN**  
**SECTOR - MU - II, GHORI BACHERA,**  
**GREATER NOIDA (U.P.).**

|   |                |                     |                    |
|---|----------------|---------------------|--------------------|
| N | SCALE<br>1:150 | DATE<br>APR. - 2017 | SHEET NO.<br>PL-03 |
|   | DEALT BY -     |                     |                    |

CONSULTING ARCHITECTS:  
**ARCH-EN DESIGN**  
Architect **ASHOK KUMMAR**  
DELHI OFF.: B-137, HAUZ KHAS, NEW DELHI-16.  
Ph. - 011- 45188222, Fax - 011- 45188288



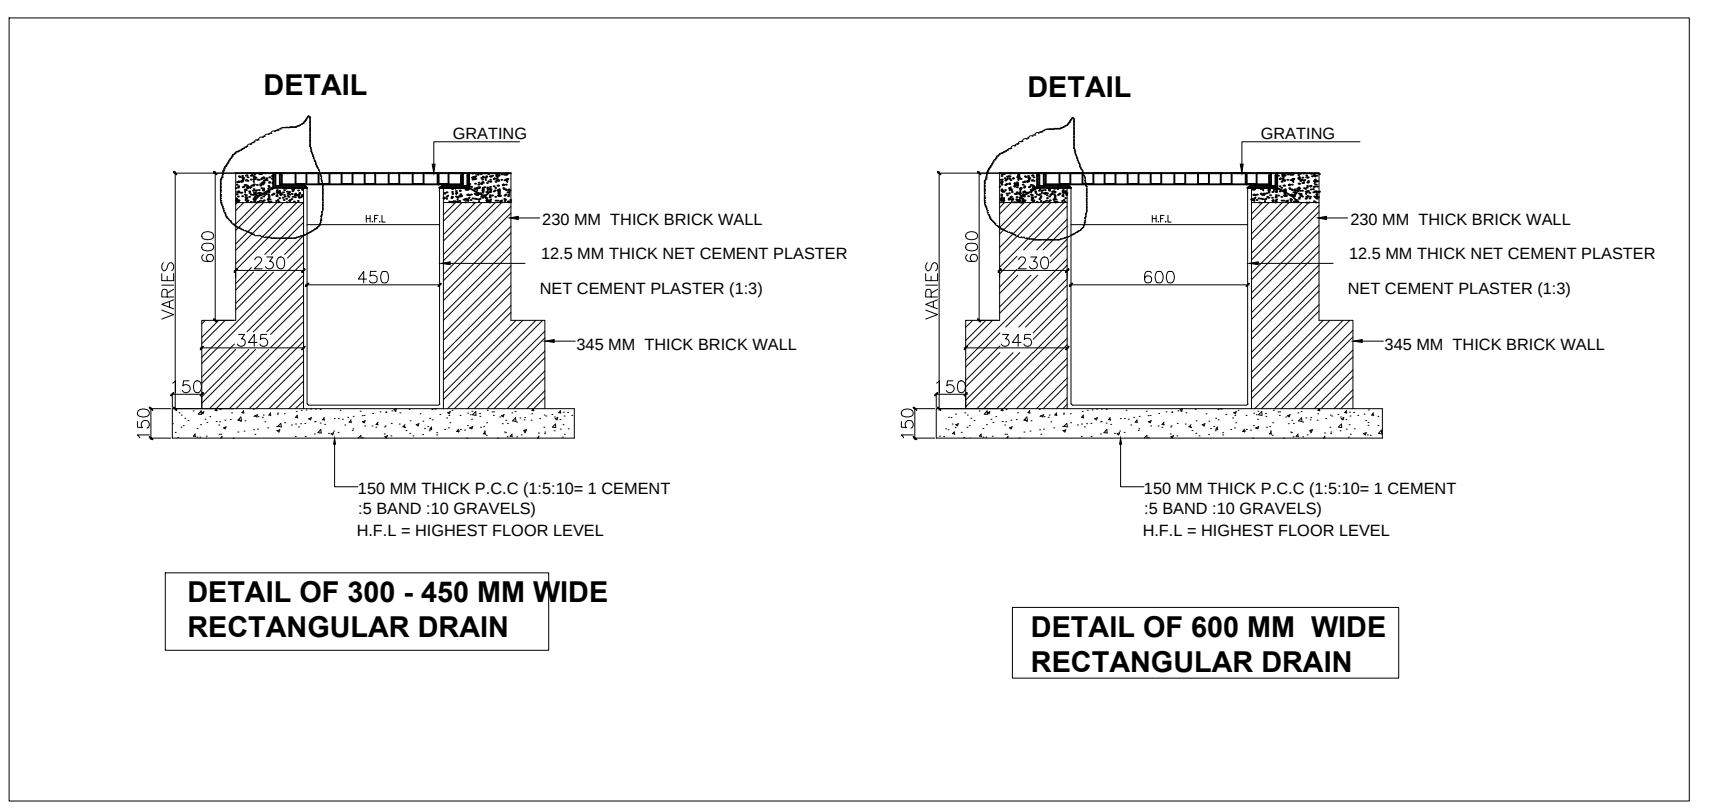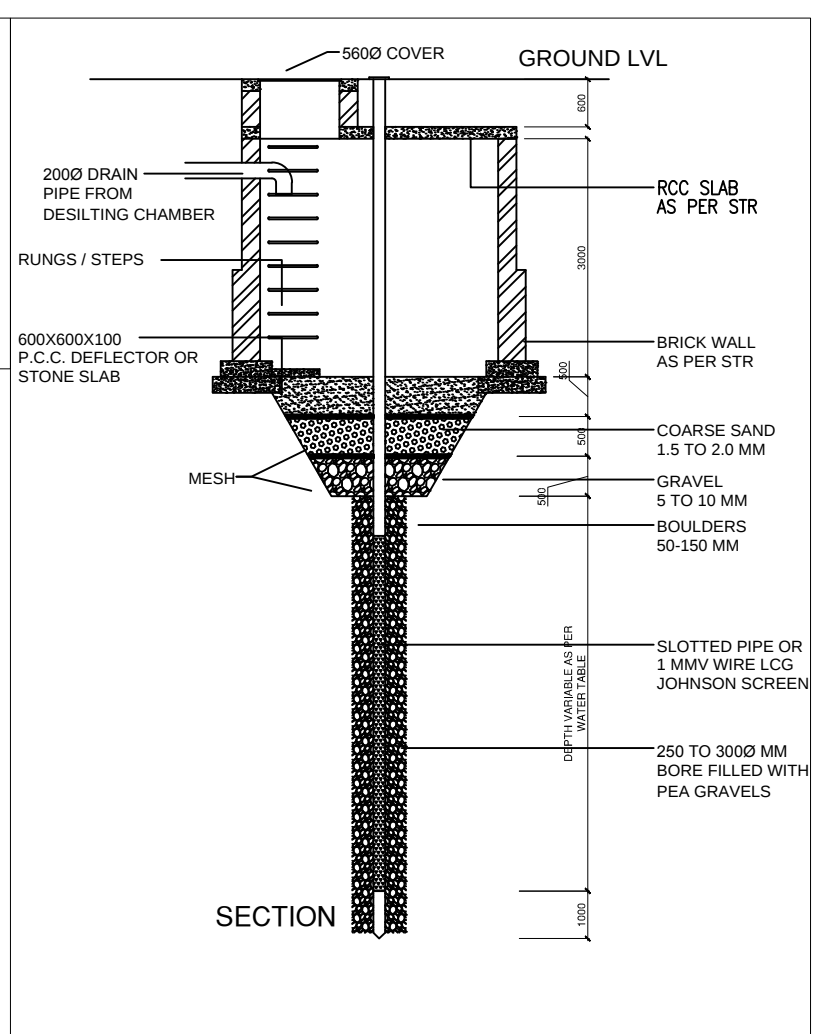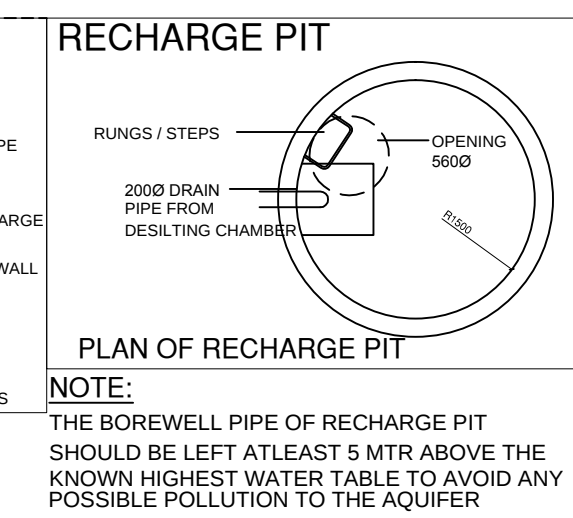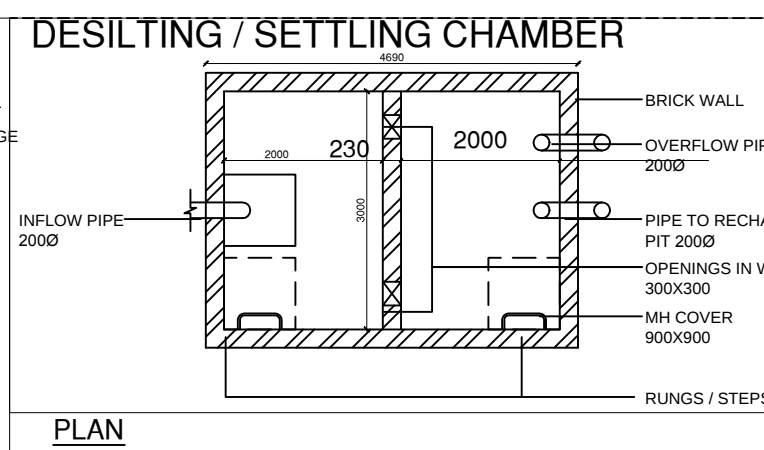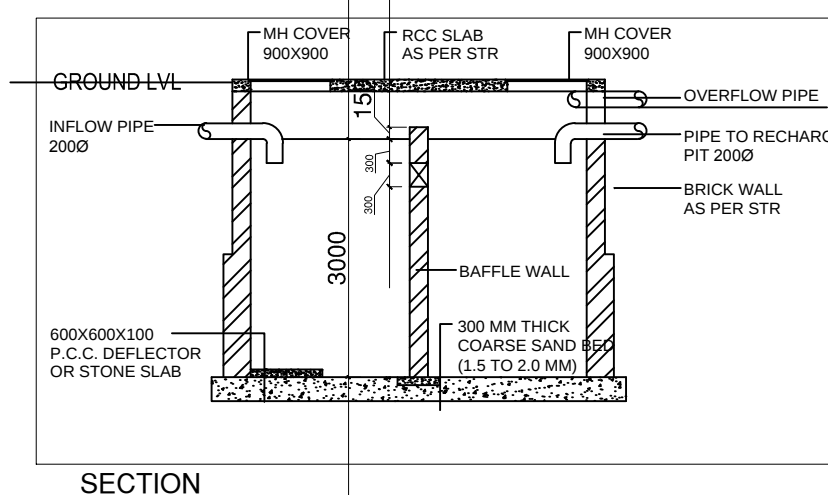

LEGEND

— 300 MM WIDE DRAIN

— 600 MM WIDE DRAIN

○ RAIN WATER HARVESTING PIT

**PROJECT:**  
**GROUP HOUSING SCHEME**  
**UNDER INFORMAL CATEGORY**  
**IN SECTOR - MU - II, GHORI**  
**BACHERA, GREATER NOIDA (U.P.).**

**SUBMISSION DRAWING**

|       |           |             |      |
|-------|-----------|-------------|------|
| 2.    |           |             |      |
| 1.    |           |             |      |
| S.No. | REVISIONS | DESCRIPTION | DATE |

DRG. TITLE -

**SITE LAYOUT PLAN -**  
**DRAINAGE & RAIN WATER HARVESTING**

**PROJECT:**  
**GROUP HOUSING SCHEME UNDER**  
**INFORMAL CATEGORY IN**  
**SECTOR - MU - II, GHORI BACHERA,**  
**GREATER NOIDA (U.P.).**

|  |                |                     |                    |
|--|----------------|---------------------|--------------------|
|  | SCALE<br>1:150 | DATE<br>APR. - 2016 | SHEET NO.<br>PL-02 |
|  | DEALT BY -     |                     |                    |

CONSULTING ARCHITECTS:

**ARCH-EN DESIGN**  
Architect **ASHOK KUMMAR**  
DELHI OFF.: B-137, HAUZ KHAS, NEW DELHI-16.  
Ph. - 011-45188222, Fax - 011-45188288

|                                 |                               |                                    |                         |                      |
|---------------------------------|-------------------------------|------------------------------------|-------------------------|----------------------|
| ASHWANI KUMAR<br>MANAGER (PLNG) | MANISH LAL<br>SR. ENR. (PLNG) | NIMISHA SHARMA<br>S.H. (PLNG/ARCH) | HARSH VERMA<br>A.C.E.D. | RAMA RAMAN<br>C.E.O. |
|---------------------------------|-------------------------------|------------------------------------|-------------------------|----------------------|

