




PART MASTERPLAN

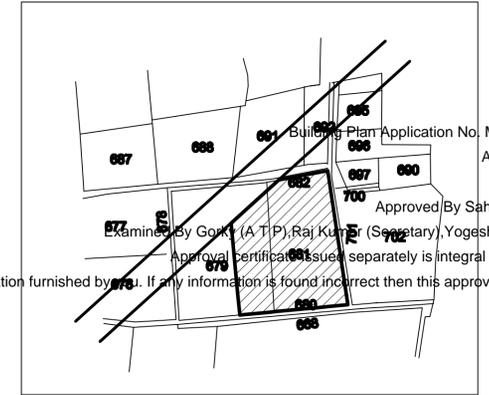

PART SHAZRA MALIYANA

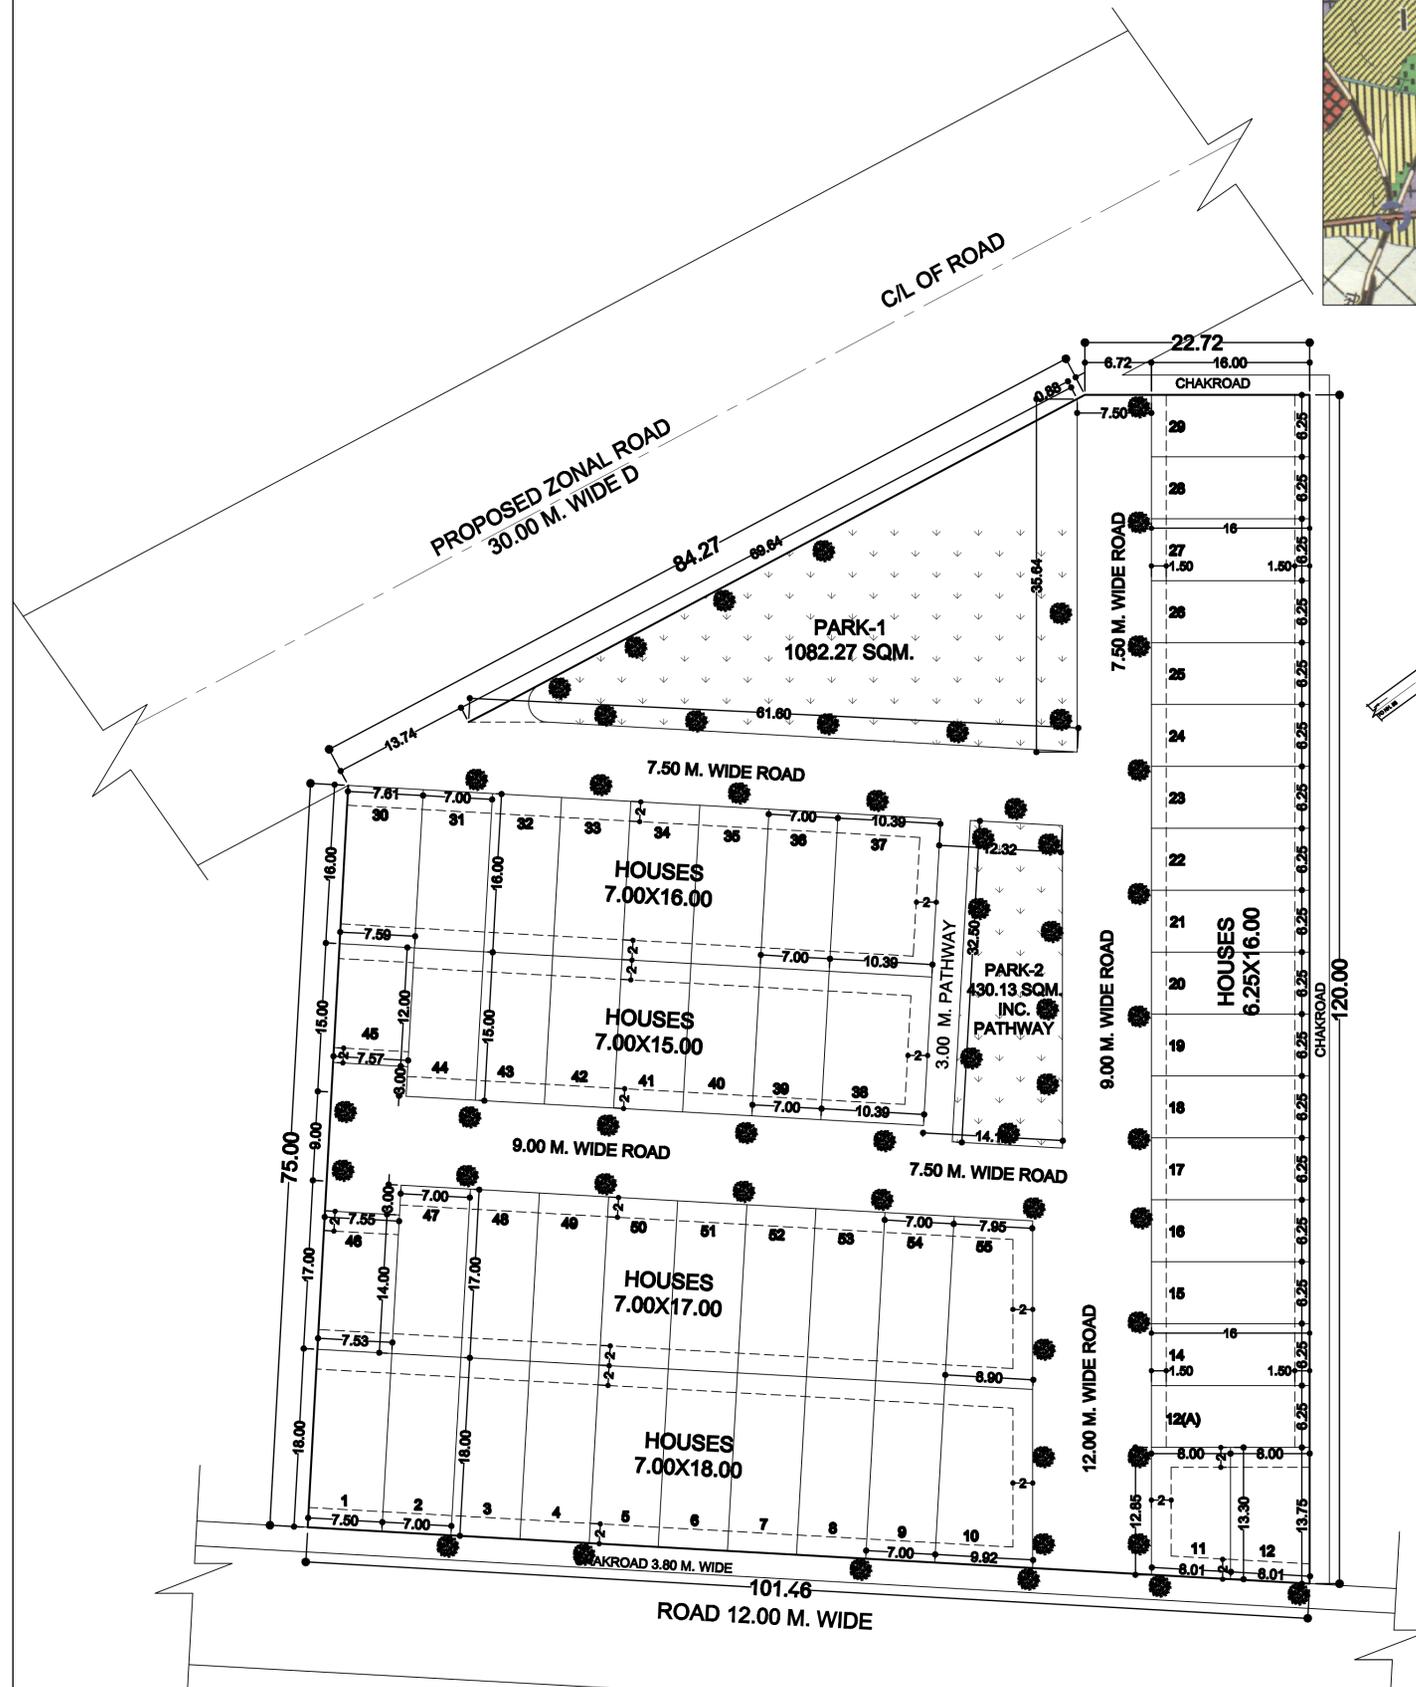

LAYOUT

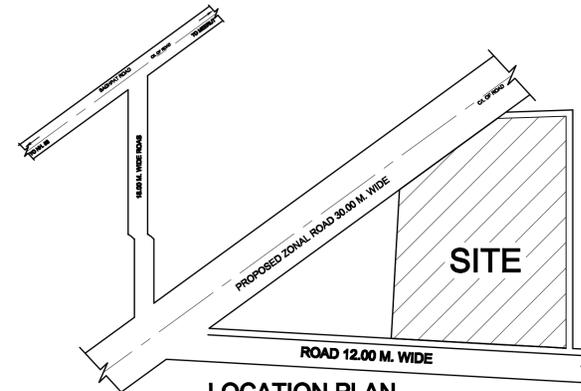

**LOCATION PLAN
(NOT TO SCALE)**

AREA CHART OF PLOTS				
PLOT NOS.	AREA SQM.	FSB.(M.)	RSB.(M.)	SSB.(M.)
2-9,	126.00	2.00	2.00	---
47-54	119.00	2.00	2.00	---
39-44	105.00	2.00	2.00	---
31-36	112.00	2.00	2.00	---
12(A)-29	100.00	1.50	1.50	---
1	135.27	2.00	2.00	---
10	169.38	2.00	2.00	2.00
11	104.60	2.00	2.00	2.00
12	108.20	2.00	2.00	---
30	121.60	2.00	2.00	---
37	166.24	2.00	2.00	2.00
38	155.85	2.00	2.00	2.00
45	90.96	1.50	1.50	---
46	105.56	2.00	2.00	---
55	143.22	2.00	2.00	2.00

AREA STATEMENT	SQ.M.	%
PLOT AREA	11190.00	
AREA UNDER MASTER PLAN ROAD	1108.35	
NET PLOT AREA	10081.95	100.00
AREA UNDER PLOTS	6262.63	62.12
AREA UNDER PARK / GREEN	1512.40	15.00
AREA UNDER ROADS	2306.92	22.88

PROPOSED UNIT=55

DENSITY :-
 TOTAL NO OF HOUSES :- 55
 POPULATION :- (55X5) = 275 PERSONS
 DENSITY :- 280/1.0081 = 272.79 P.P.H.

PROPOSED RESIDENTIAL LAY-OUT PLAN FOR "HARE KRISHNA DHAM" AT KHASRA NO. 679 (PART) & 681 OF VILL. MALIYANA, BAGHPAT ROAD, MEERUT.

APPLICANT:-

M/s Shree Padam Prabhu Estate Developers

(Signature)

**SH. KINSHUK SINGHAL (PARTNER)
SH. PADAM PRABHU ESTATE DEVELOPERS MEERUT.**

ENGINEER:

(Signature)

ER. VIKAS GUPTA
 B.TECH (CIVIL) I.T.B.H.U., M.B.E., F.I.E.
 M-13004618
GUPTA CONSULTANTS
 OFF : 107-108, SATYAM PLAZA COMPLEX,
 P.L. SHARMA RD., MEERUT PH. 4008485
 MOB. 9857104010
 REG : C-01, PALLAV PURAM, PHASE I,
 MEERUT, PH. 2677472

Building Plan Application No. MAP20171229190407133
 Approved On 12 Sep 2018
 Valid Till 11 Sep 2023
 Approved By Sahab Singh (Vice Chairman)
 Examined By Gorky (A.T.P.), Raj Kumar (Secretary), Yogesh Gupta (Junior Engineer)
 Approval Certificate issued separately is integral part of this approved plan
 This map is approved on the basis of information furnished by the applicant. If any information is found incorrect then this approval will stand as cancelled.