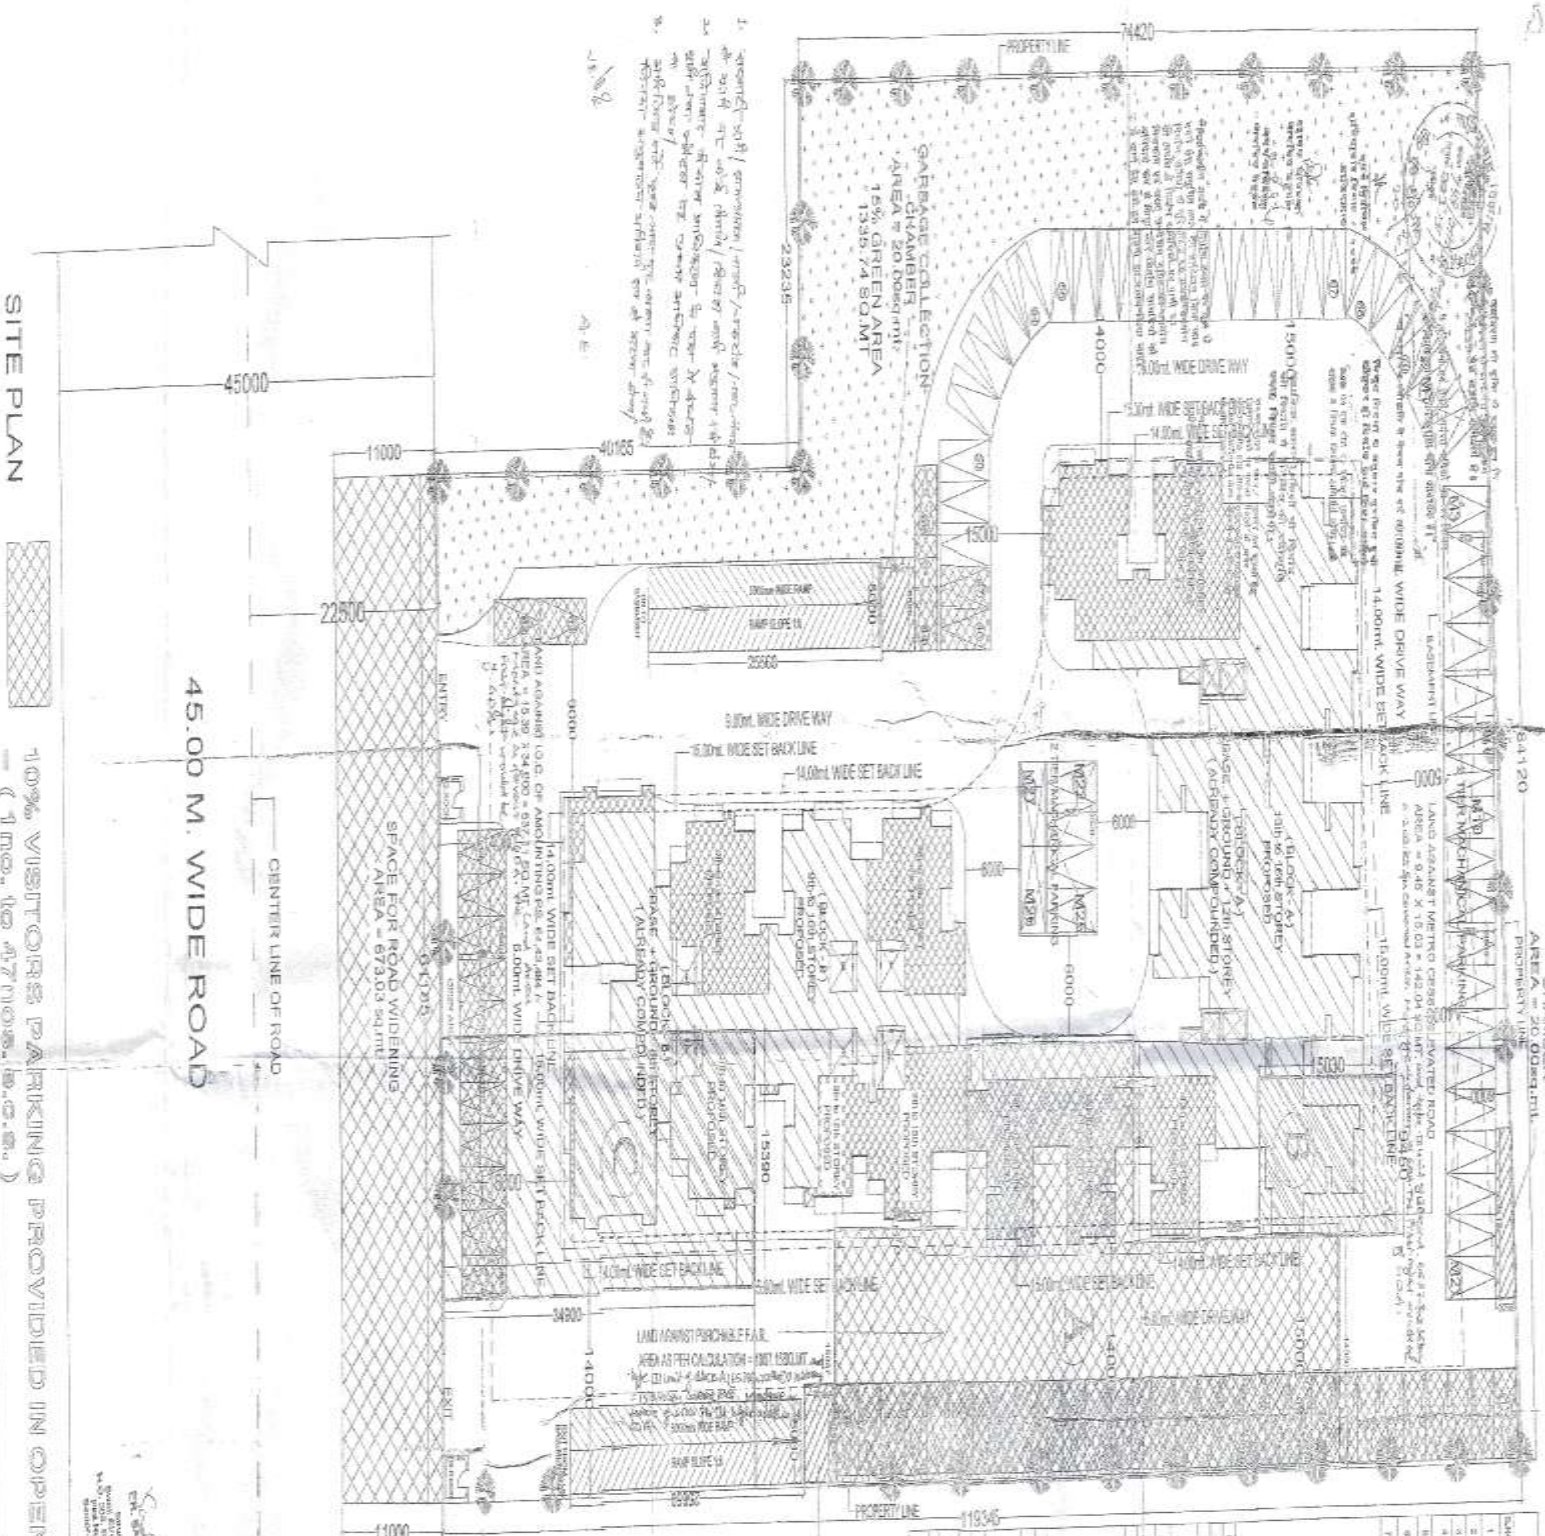


1

CARRIAGE COLLECTION CHAMBER

AREA STATEMENT

[illegible]CARBAGE COLLECTION
CHAMBER
AREA = 30.00sq.mt. $\text{AFMA} = 30.00 \text{ eq./m}$ 

SITE PLAN

10% VISITORS TAKING PROVIDED IN OPEN (Time, to 1700h, to 0.5h.)

[illegible]