


1938
Project Title :THE SUNFLOWER GROUP HOUSING AT PLOT NO.: GH-7 ADITYA WORLD CITY, NH24, GHAZIABAD, (UP). (REVISION), M/S Agarwal Associates Promoters Limited

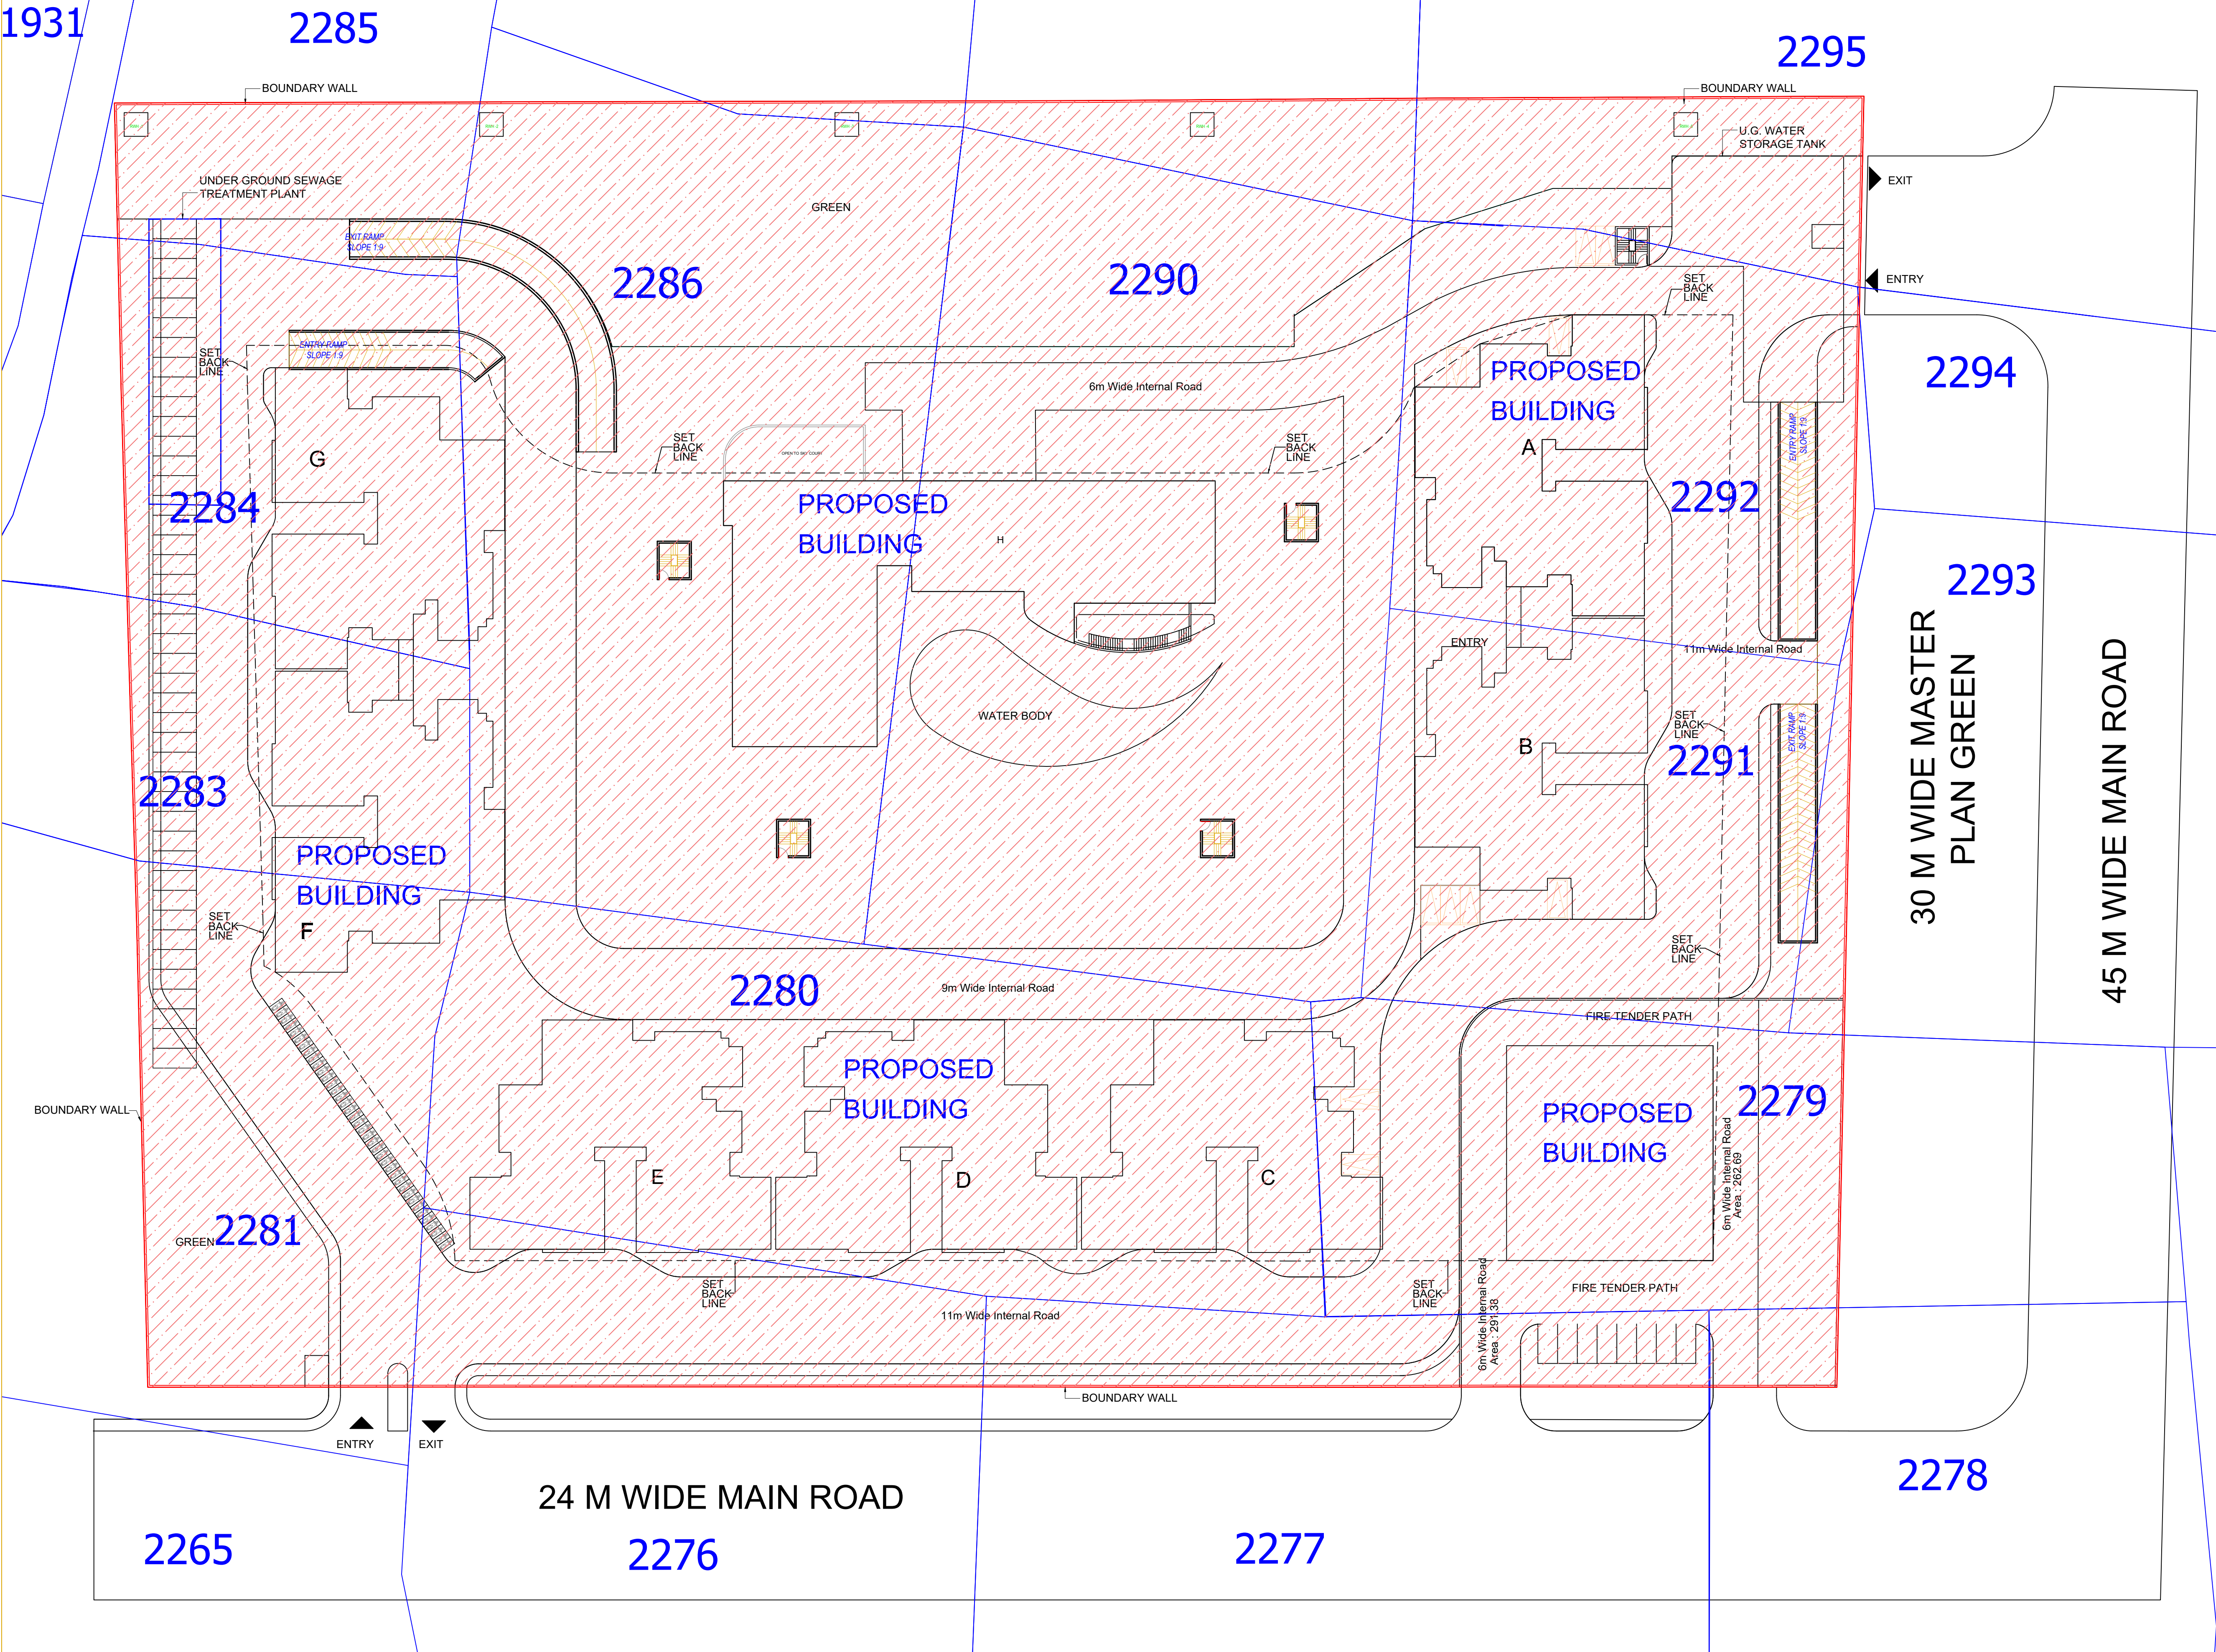

OWNER'S NAME AND SIGNATURE
AGARWAL ASSOCIATES PROMOTERS LIMITED,
ravi@agarwalassociatesgroup.com, 9871032222

ARCHITECT'S NAME AND SIGNATURE
Aashad UdayNivedita Pande
CA/2010/48442

SUPERIMPOSED SAZRA PLAN