



This drawing is a "COPYRIGHT" contents of this drawing or part thereof may not be used or reproduced without the permission of the Architect

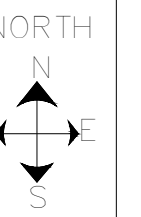


PROJECT  
PROPOSED GROUP HOUSING-02 IN  
OMAXE HITECH CITY , LUCKNOW U.P.

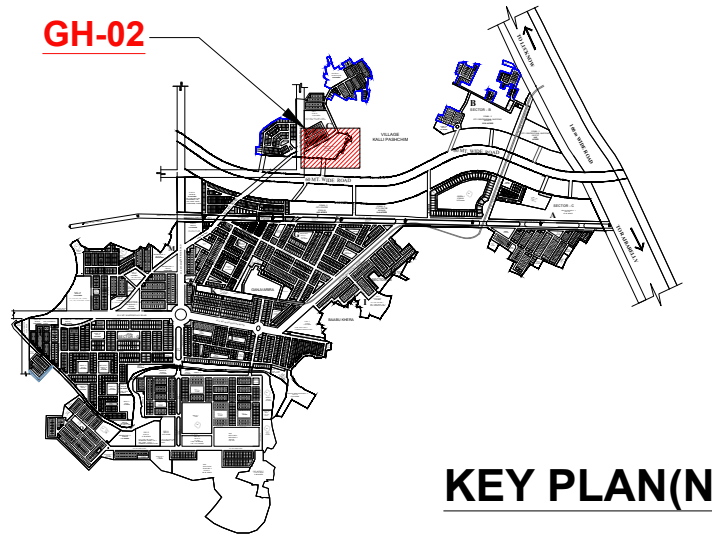

KEY PLAN(NTS)


**PHASE-1**  
TOWER NO.03  
TOWER NO.04  
TOWER NO.05  
TOWER NO.06

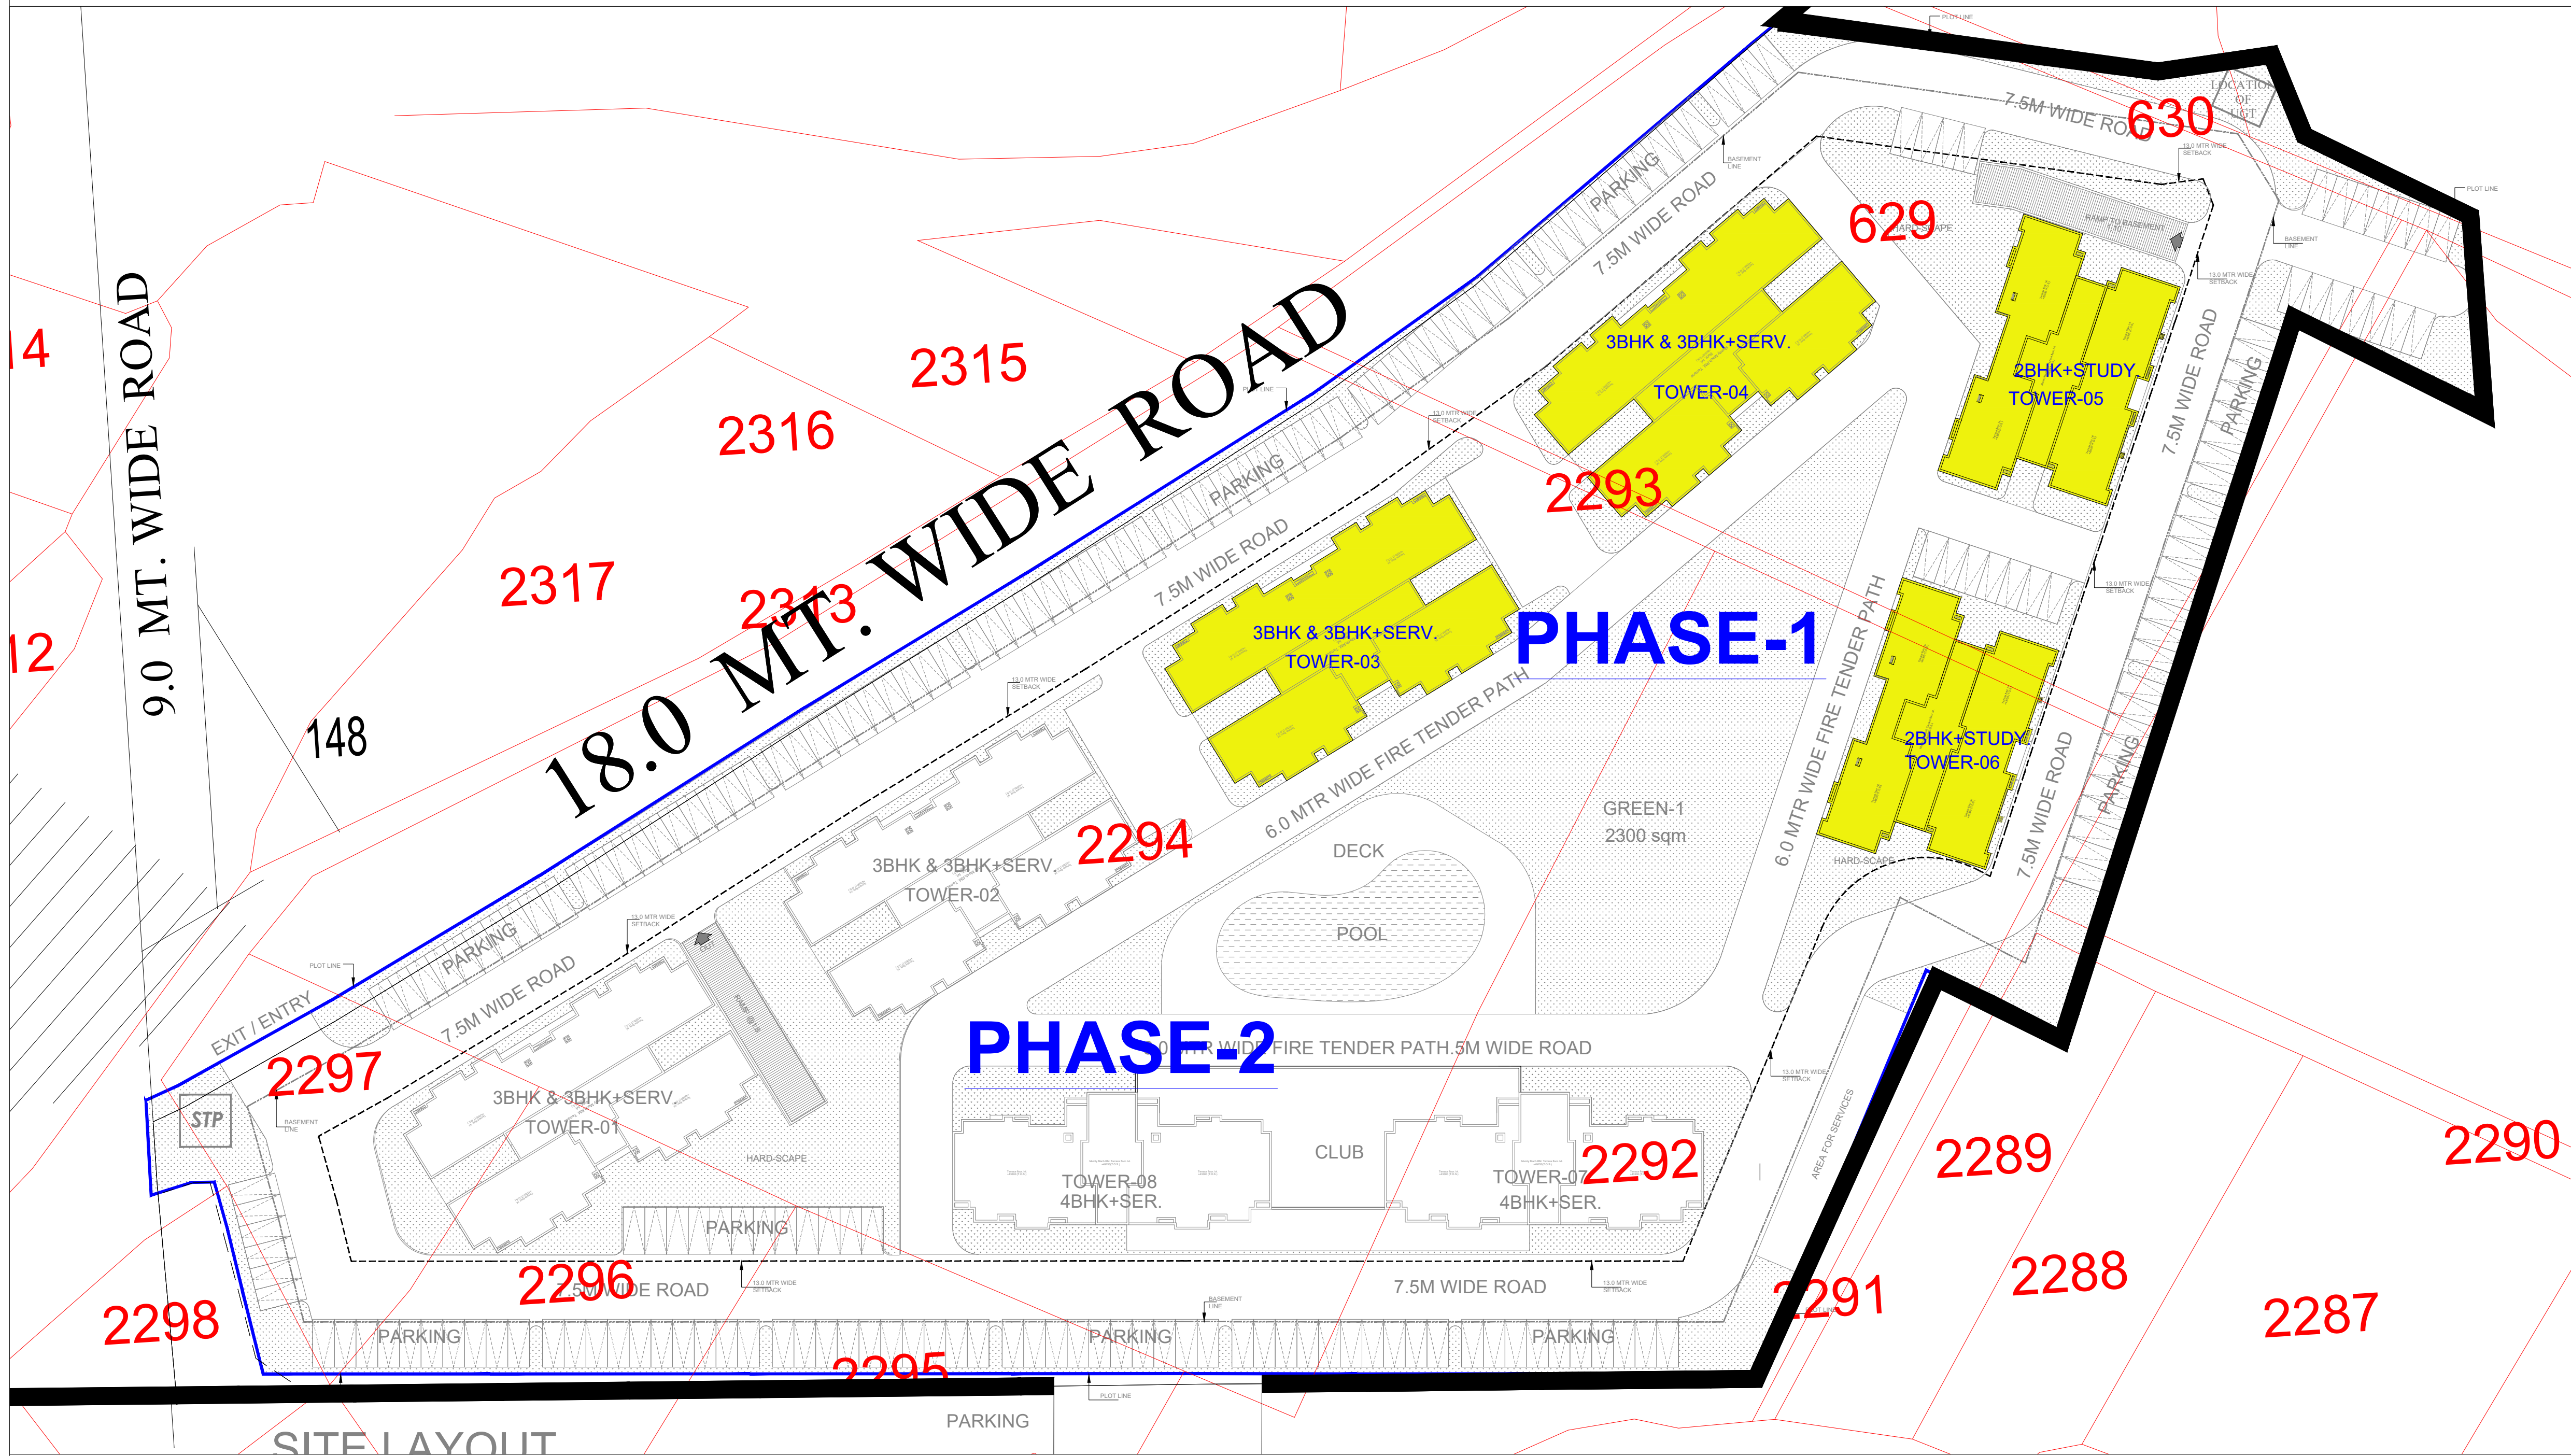


DRAWING TITLE  
GROUP HOUSING-02  
SITE PLAN



This drawing is a "COPYRIGHT" contents of this drawing or part thereof may not be used or reproduced without the permission of the Architect

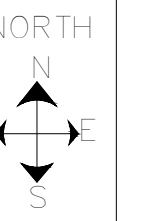


PROJECT  
PROPOSED GROUP HOUSING-02 IN  
OMAXE HITECH CITY , LUCKNOW U.P.

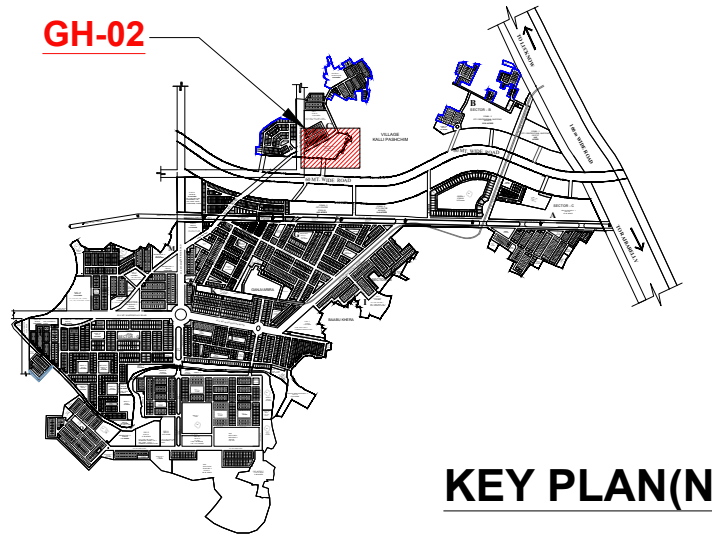

KEY PLAN(NTS)

**PHASE-1**  
TOWER NO.03  
TOWER NO.04  
TOWER NO.05  
TOWER NO.06

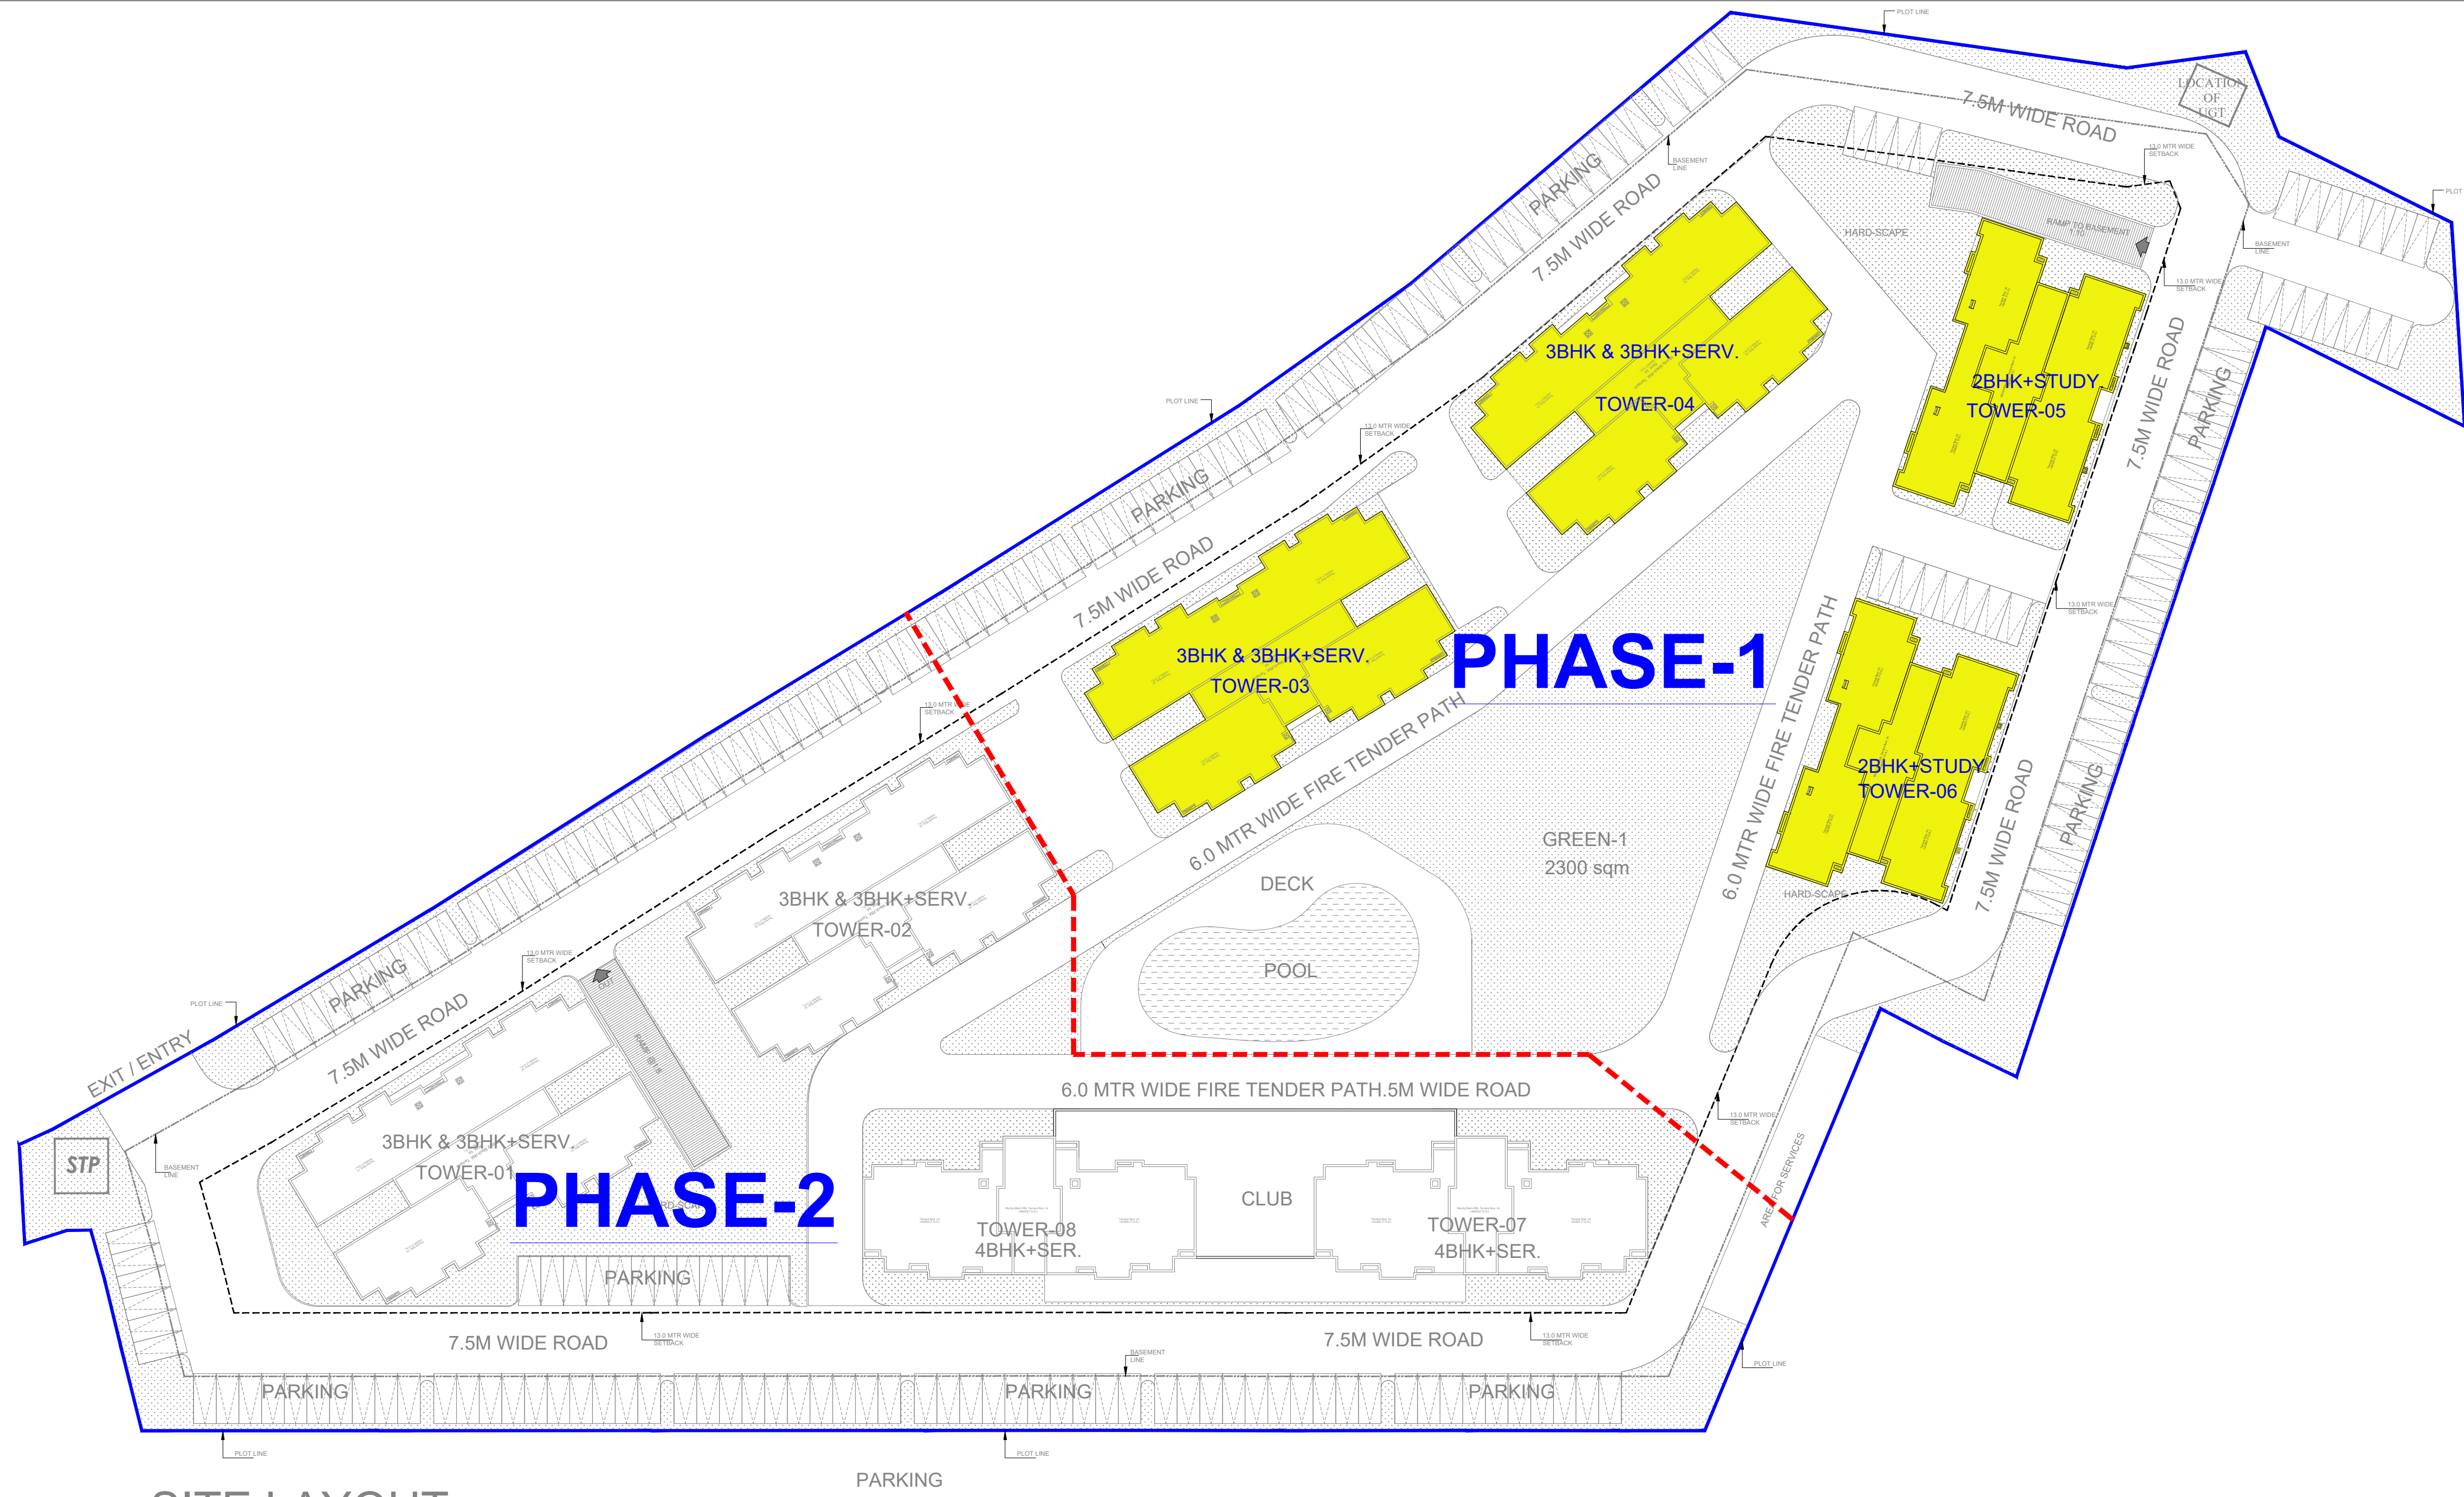

SITE LAYOUT

DRAWING TITLE  
GROUP HOUSING-02  
SITE PLAN
