



SUPERIMPOSITION OF THE LAYOUT AND DEMARCAT THE AREA OF LAND ADITYA SCO COMPLEX AT COMMERCIAL PLOT NO-02 PARK TOWN INTEGRATED TOWNSHIP, GHAZIABAD (U.P) BEING DEVELOPED BY M/S UTILITY ESTATES PVT. LTD

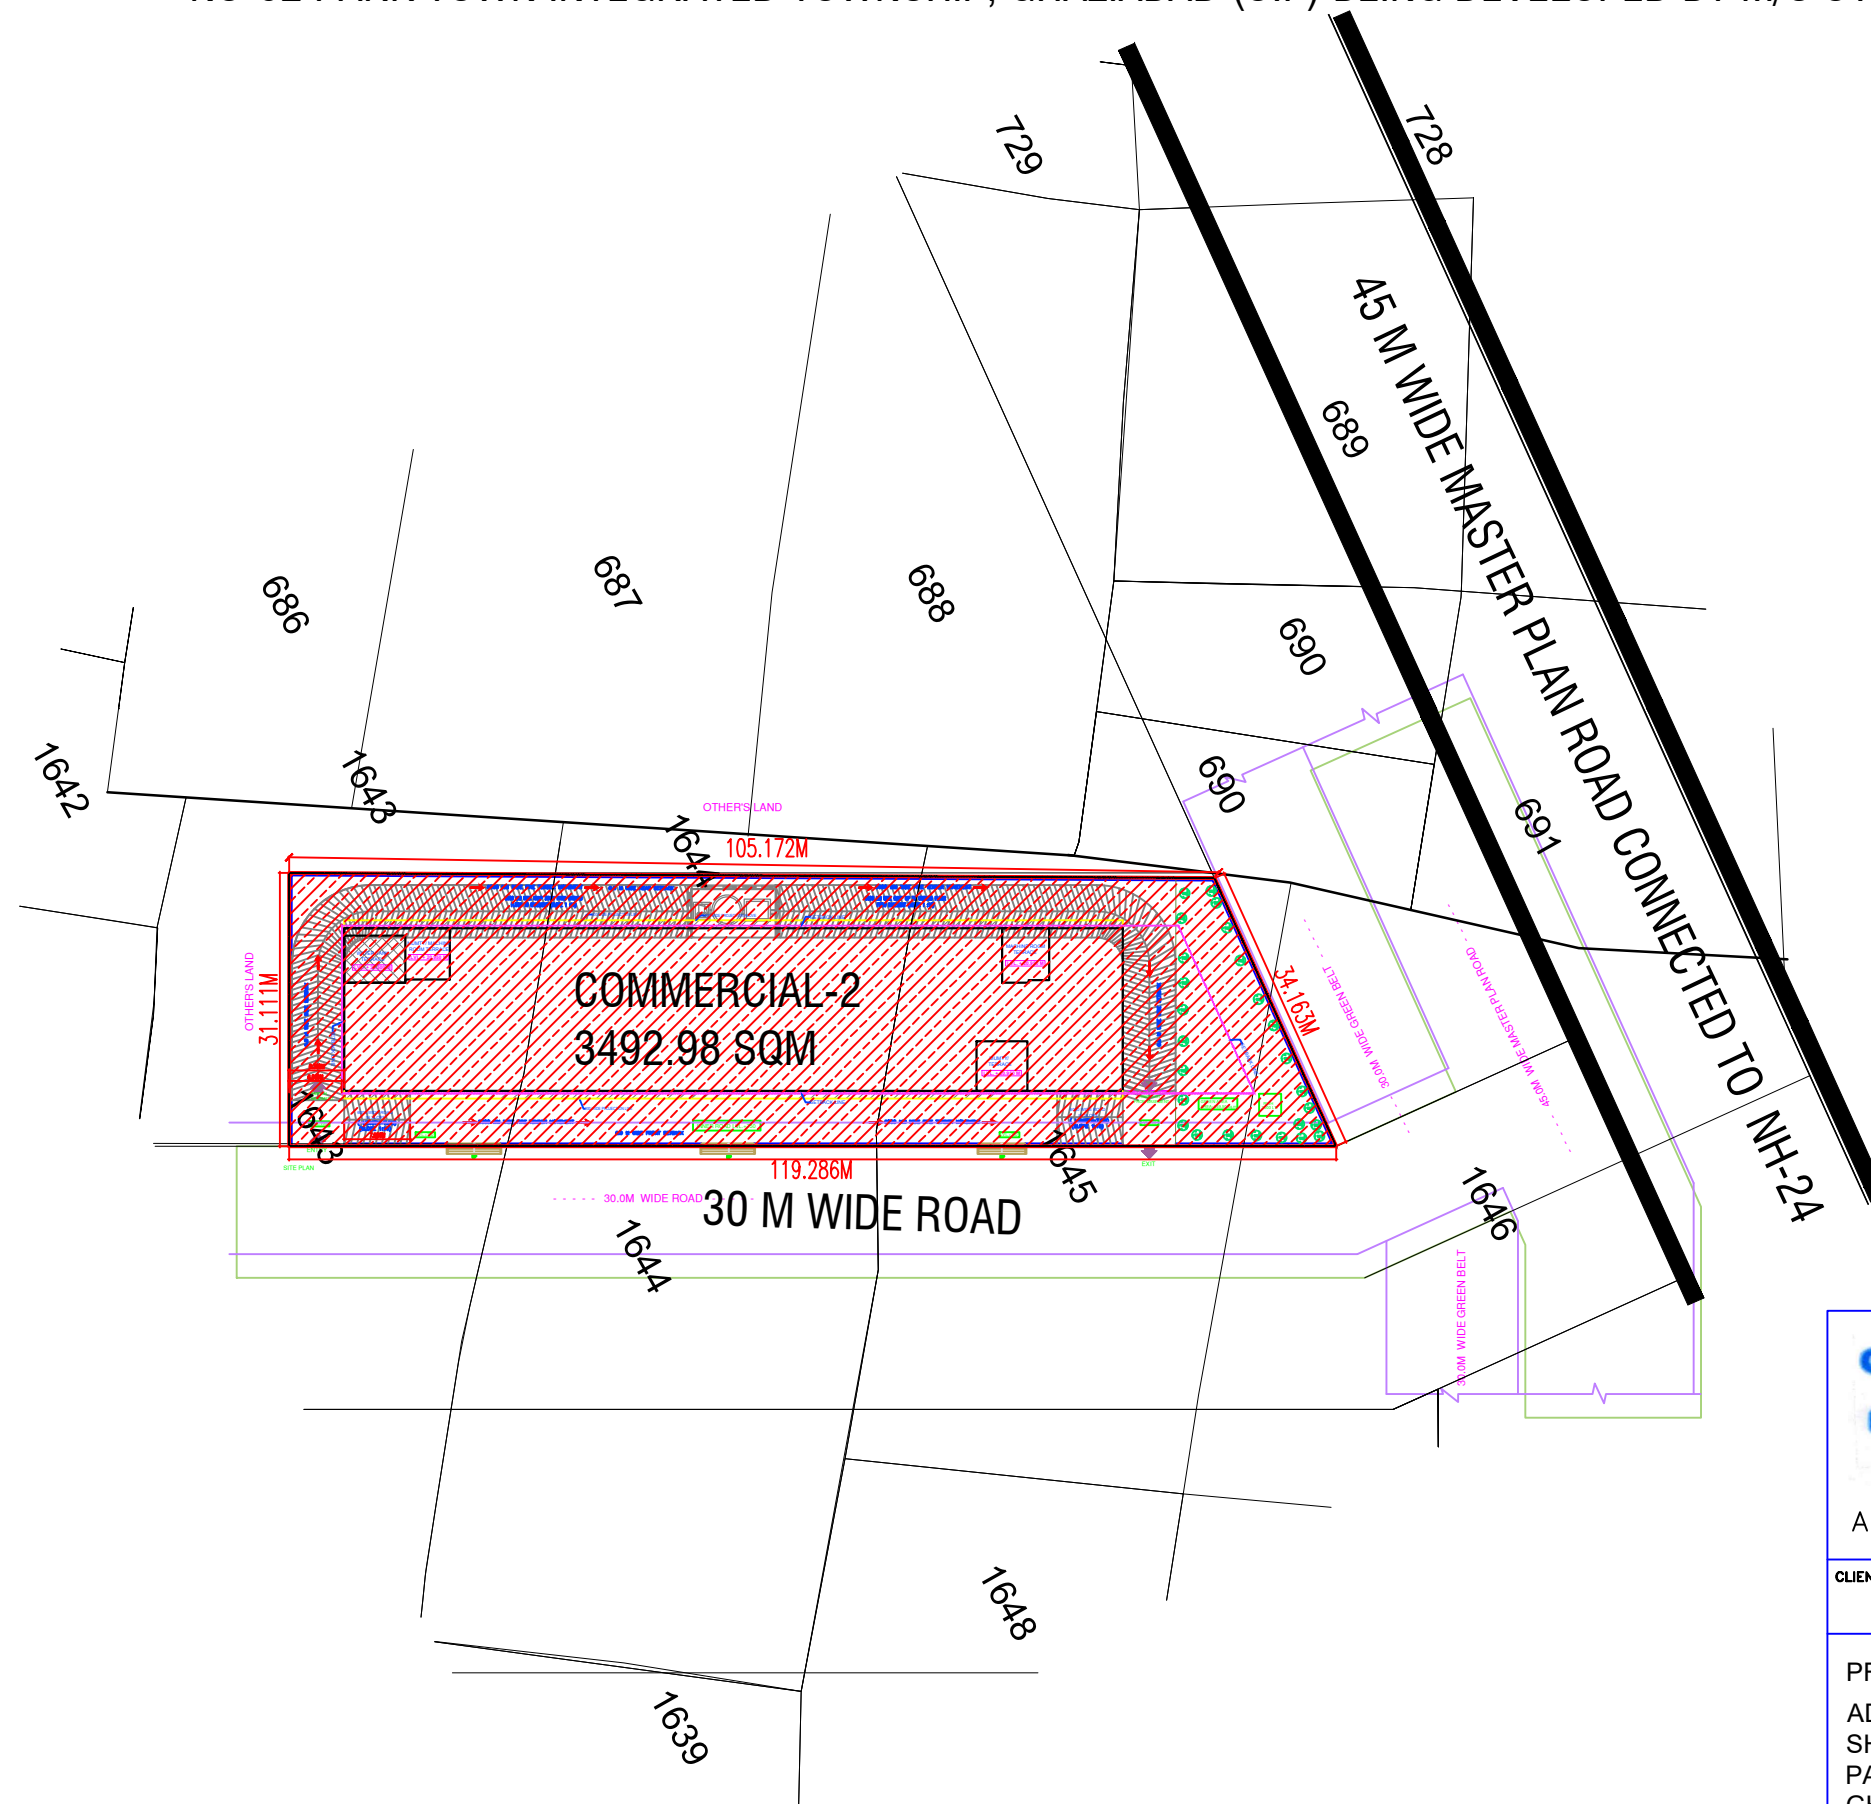

GIAN P. MATHUR
ARCHITECT
B. Arch., M.C.A. I.I.A
CA No. 80/5769

ARCHITECT'S SIGN

For Utility Estates Private Limited

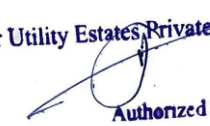
Authorized Signatory

OWNER'S SIGN

CLIENT M/s. UTILITY ESTATES PRIVATE LIMITED

PROJECT:-
ADITYA SCO COMPLEX BUILDING ZONAL
SHOPPING CENTER AT COMMERCIAL PLOT NO - 02,
PARK TOWN INTEGRATED TOWNSHIP,
GHAZIABAD (U.P.),