
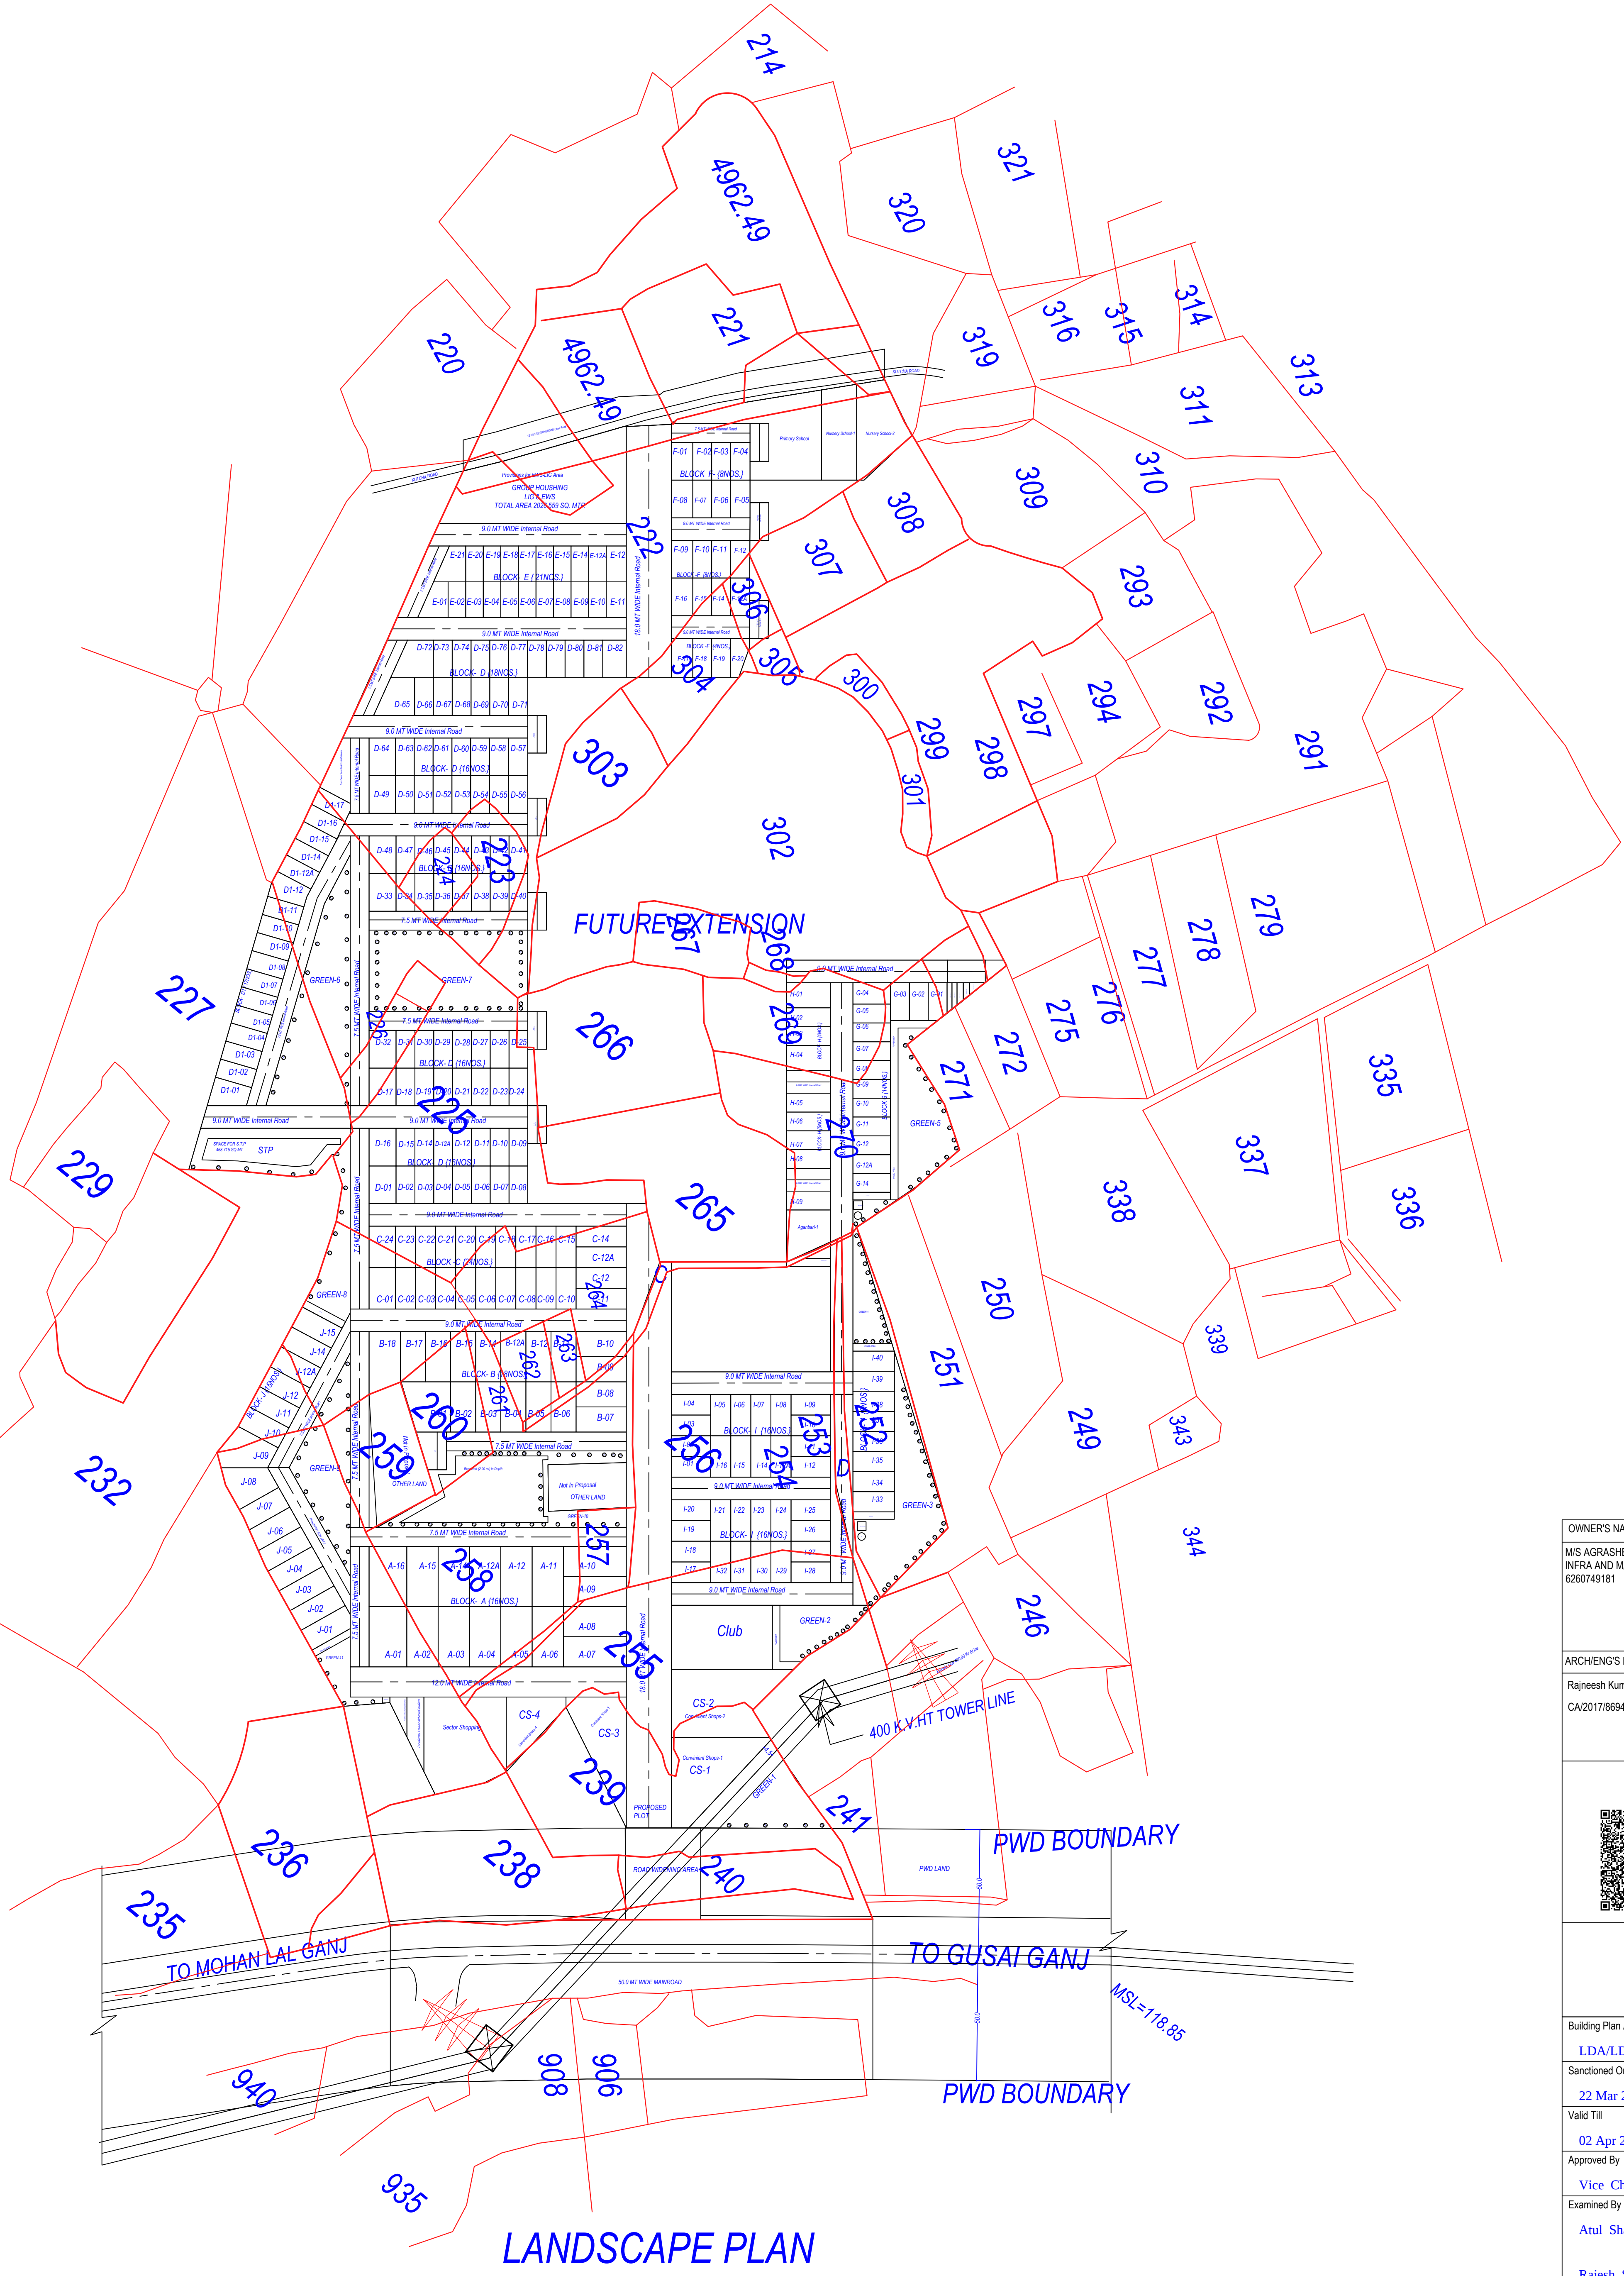


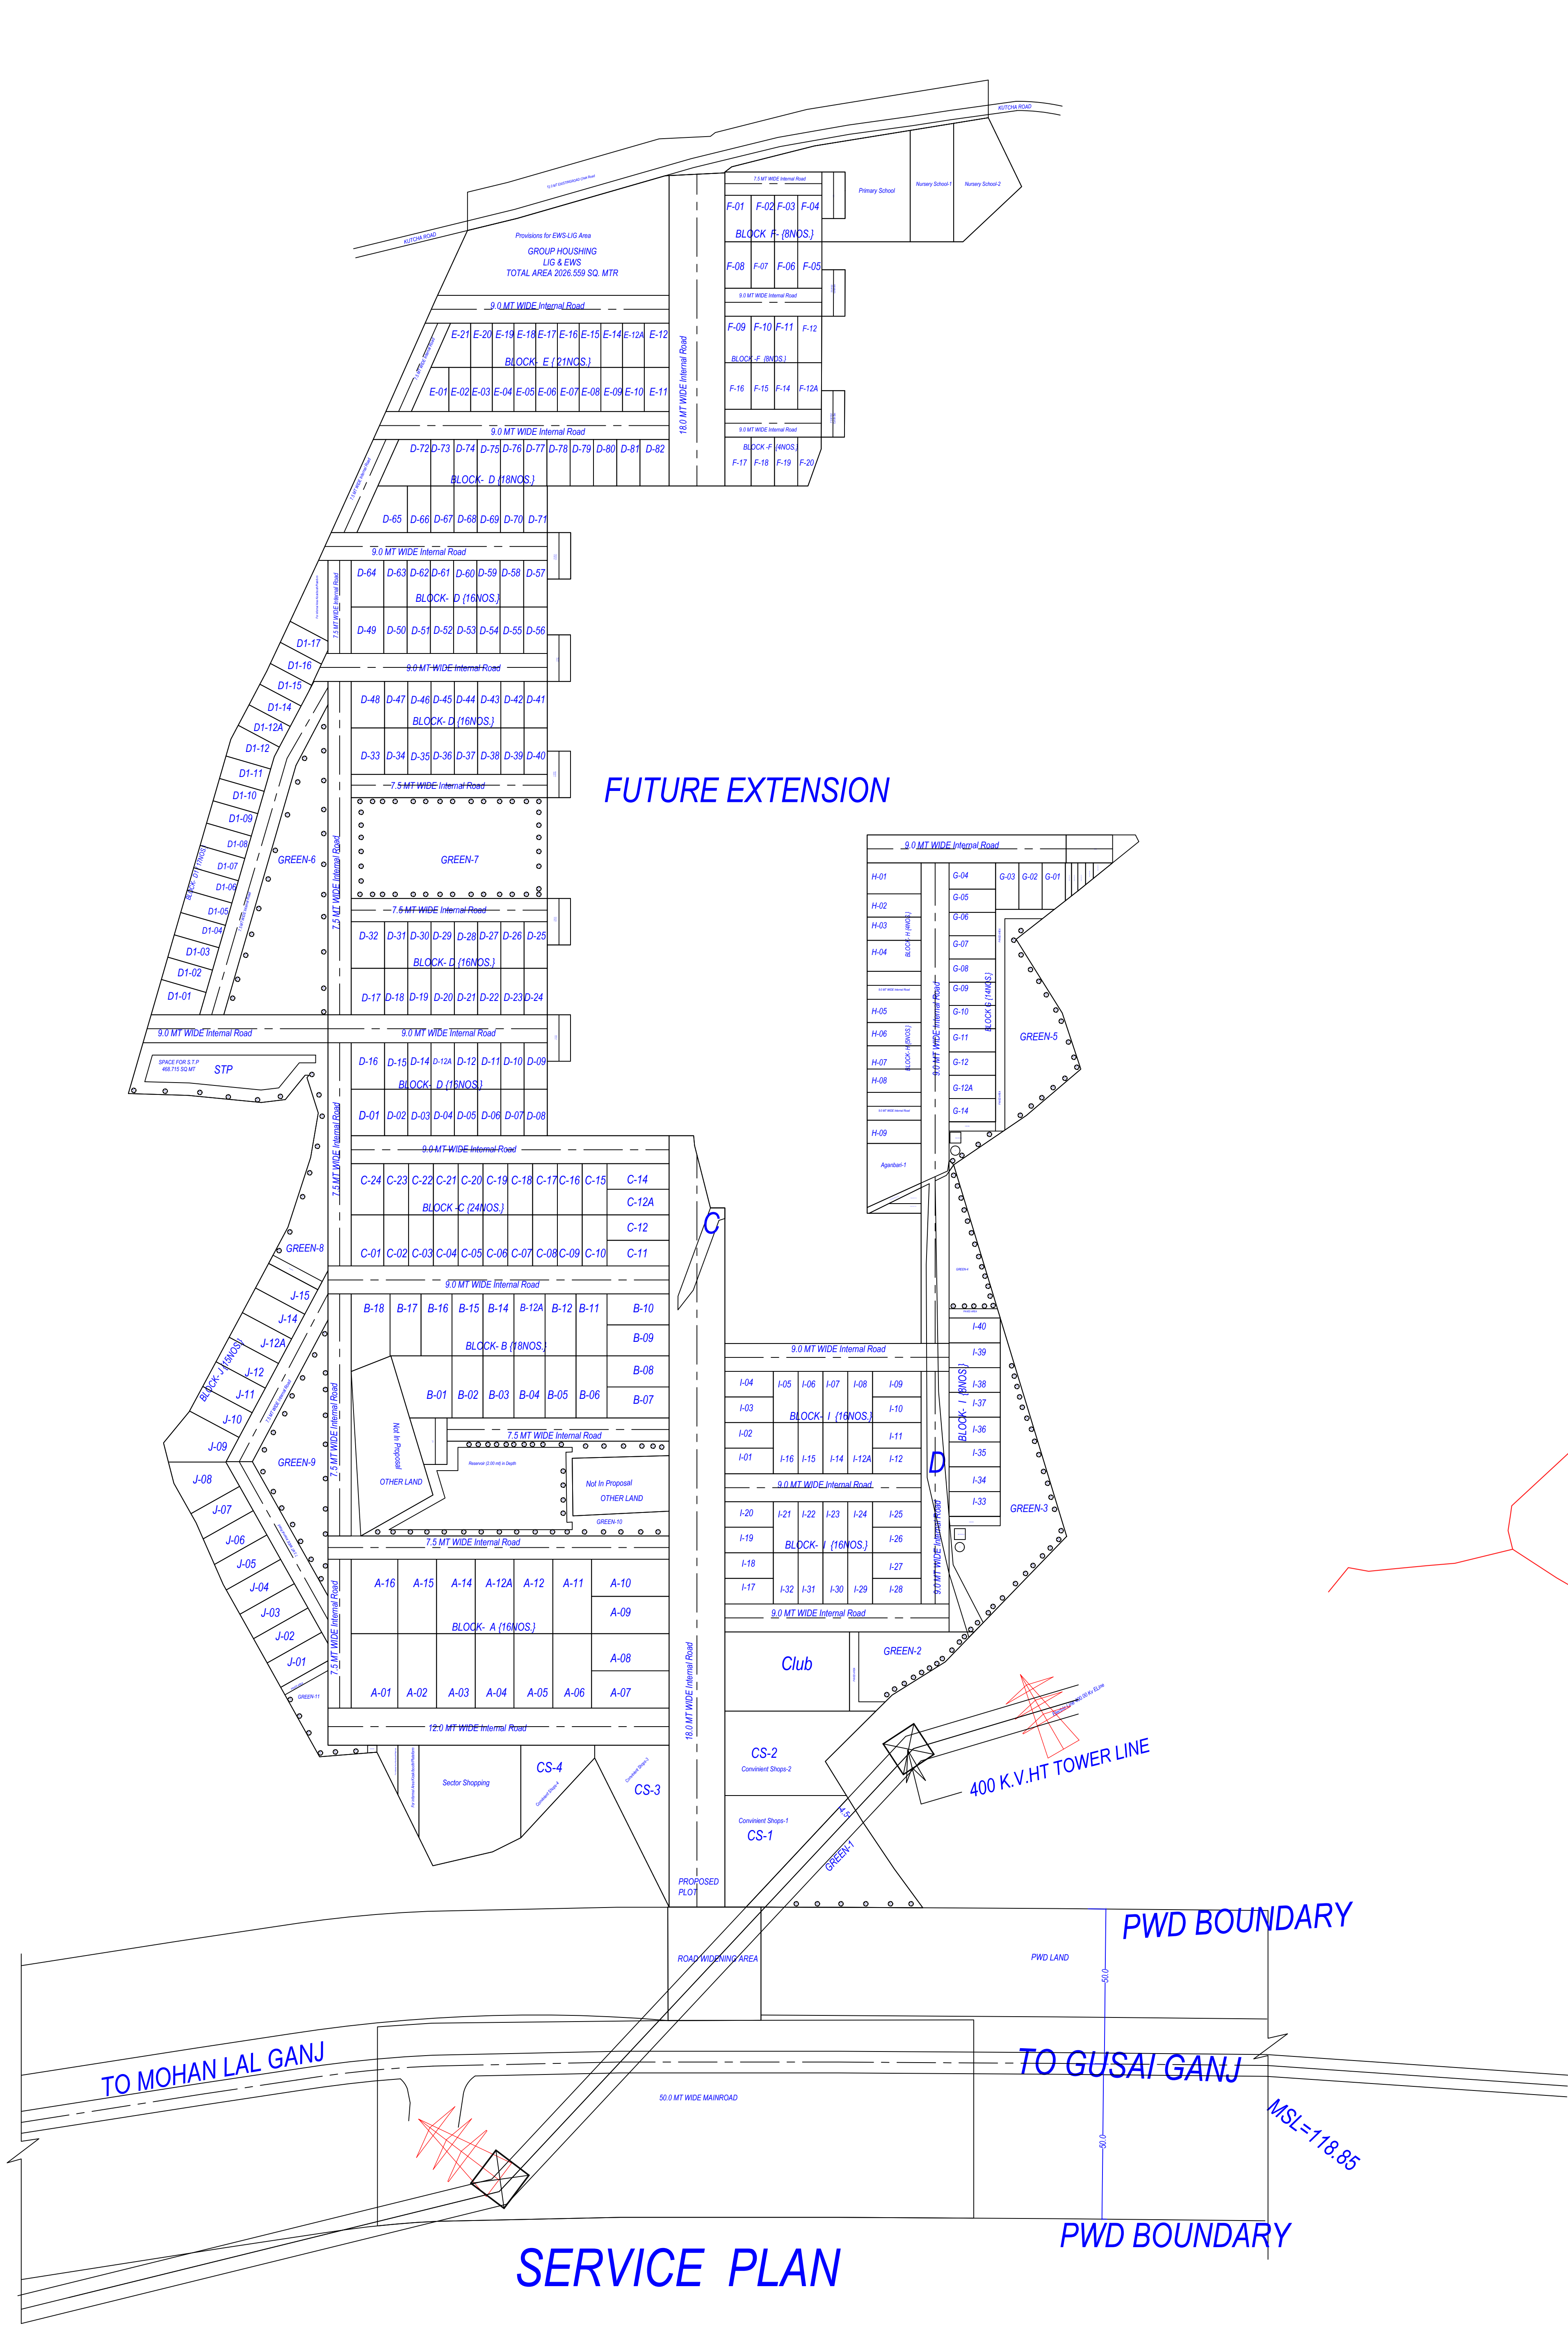

OWNERS NAME AND SIGNATURE MIS AGRASHEEL INFRA TECH PRIVATE LIMITED AND MIS PEARL INFRA AND MIS T H P L AND OTHERS, info@agrasheelinfra.com, 6260749181	
ARCHENG'S NAME AND SIGNATURE Rajneesh Kumar CA/2017/86949	INEER
Lucknow Development Authority	
Building Plan Application Number LD/LD/23-24/3482 Sanctioned On 22 Mar 2024 Valid Till 02 Apr 2029 Approved By Vice Chairman (Vice Chairman) Examined By Atul Sharma (Junior engineer) Rajesh Sharma (Assistant Engineer) Sanjay Jindal (Executive engineer/Town Planner) kaushendra kumar Gautam (Chief Town Planner) Gyanendra Verma (Additional Secretary) Vice Chairman (Vice Chairman)	

Note: - 1) This drawing is prepared as per the current prevailing Building Bye Laws.
2) If Map sanctioned is used for purpose anything other than stated in application will lead to rejection of Map.

Total Plot Area: -	90555.17	Total FAR Area: -	0.00
Total Coverage Area: -	0.00	Total BUA Area: -	0.00