


DELHI - LUCKNOW HIGHWAY (BAREILLY BYPASS ROAD)

TO SHAHJHANPUR

30.0 M WIDE MASTER PLAN GREEN BELT

MASTER PLAN COMMERCIAL (A)

30.00 M.WIDE ROAD

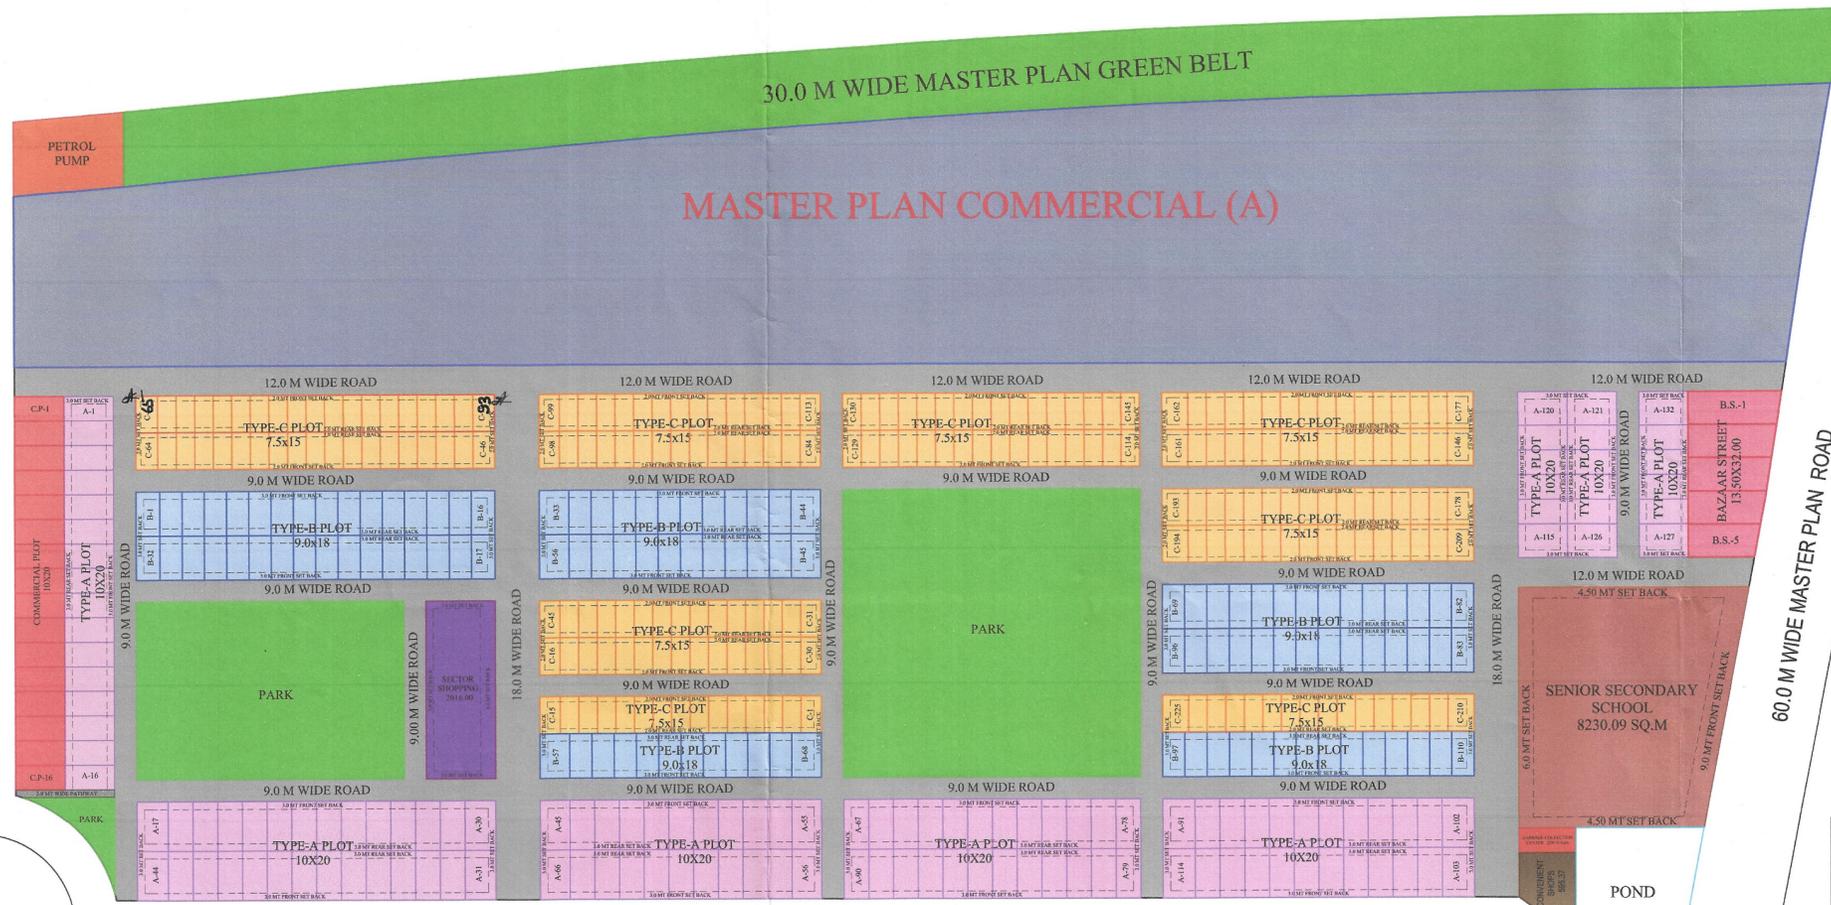

60.0 M WIDE MASTER PLAN ROAD

24.00 M.WIDE ROAD

GREATER BAREILLY, SECTOR - 04

TOTAL LAND AREA	241426.28 Sq m		
AREA UNDER MASTER PLAN (COMMERCIAL - A)	70000.78		
AREA UNDER MASTER PLAN GREEN BELT	20990.17		
PETROL PUMP	1353.96		
NET AREA	149081.37		
PLOT SIZE	LEGEND	NO OF PLOTS.	AREA (SQ MT.)
TYPE-A RESIDENTIAL PLOTS (10.00 M X 20.00 M)		132	27450.00
TYPE-B RESIDENTIAL (9.00 M X 18.00 M)		110	18180.00
TYPE -C RESIDENTIAL (7.50 M X 15.00 M)		225	25950.00
COMMERCIAL PLOT BAZAR STREET (13.50x32.00)		05	2200.77
COMMERCIAL PLOT (10.00 M X 20.00 M)		16	3200.00
SECTOR SHOPPING		1	2016.00
CONVENIENT SHOPS		1	595.96
SENIOR SECONDARY SCHOOL		1	8230.09
GARBAGE COLLECTION CENTRE			229.70
PARK		15.04 %	22418.53
ROAD AREA			38610.32



**BAREILLY DEVELOPMENT AUTHORITY,
BAREILLY**

**REVISED LAYOUT PLAN OF SECTOR-4, GREATER
BAREILLY AWASIYA YOJNA, BAREILLY.**

Ar. Sumit Agarwal		NORTH	SCALE:	D/M.	J.E.(P)	J.E.(C)	A.E.(P)	A.E.(C)
ARCON Shri KAILASHAM,714, JANAKPURI, Bareilly 243122 Mob: 9837095138 email: sumit.architects@gmail.com sumit.architects@yahoo.com	DATE			E.E.	C.T.P.	SEC.		V.E.