


KHASRA SUPERIMPOSED PLAN OF BASANTKUNJ, GAU GHAT, PROPOSED SCHEME, LUCKNOW

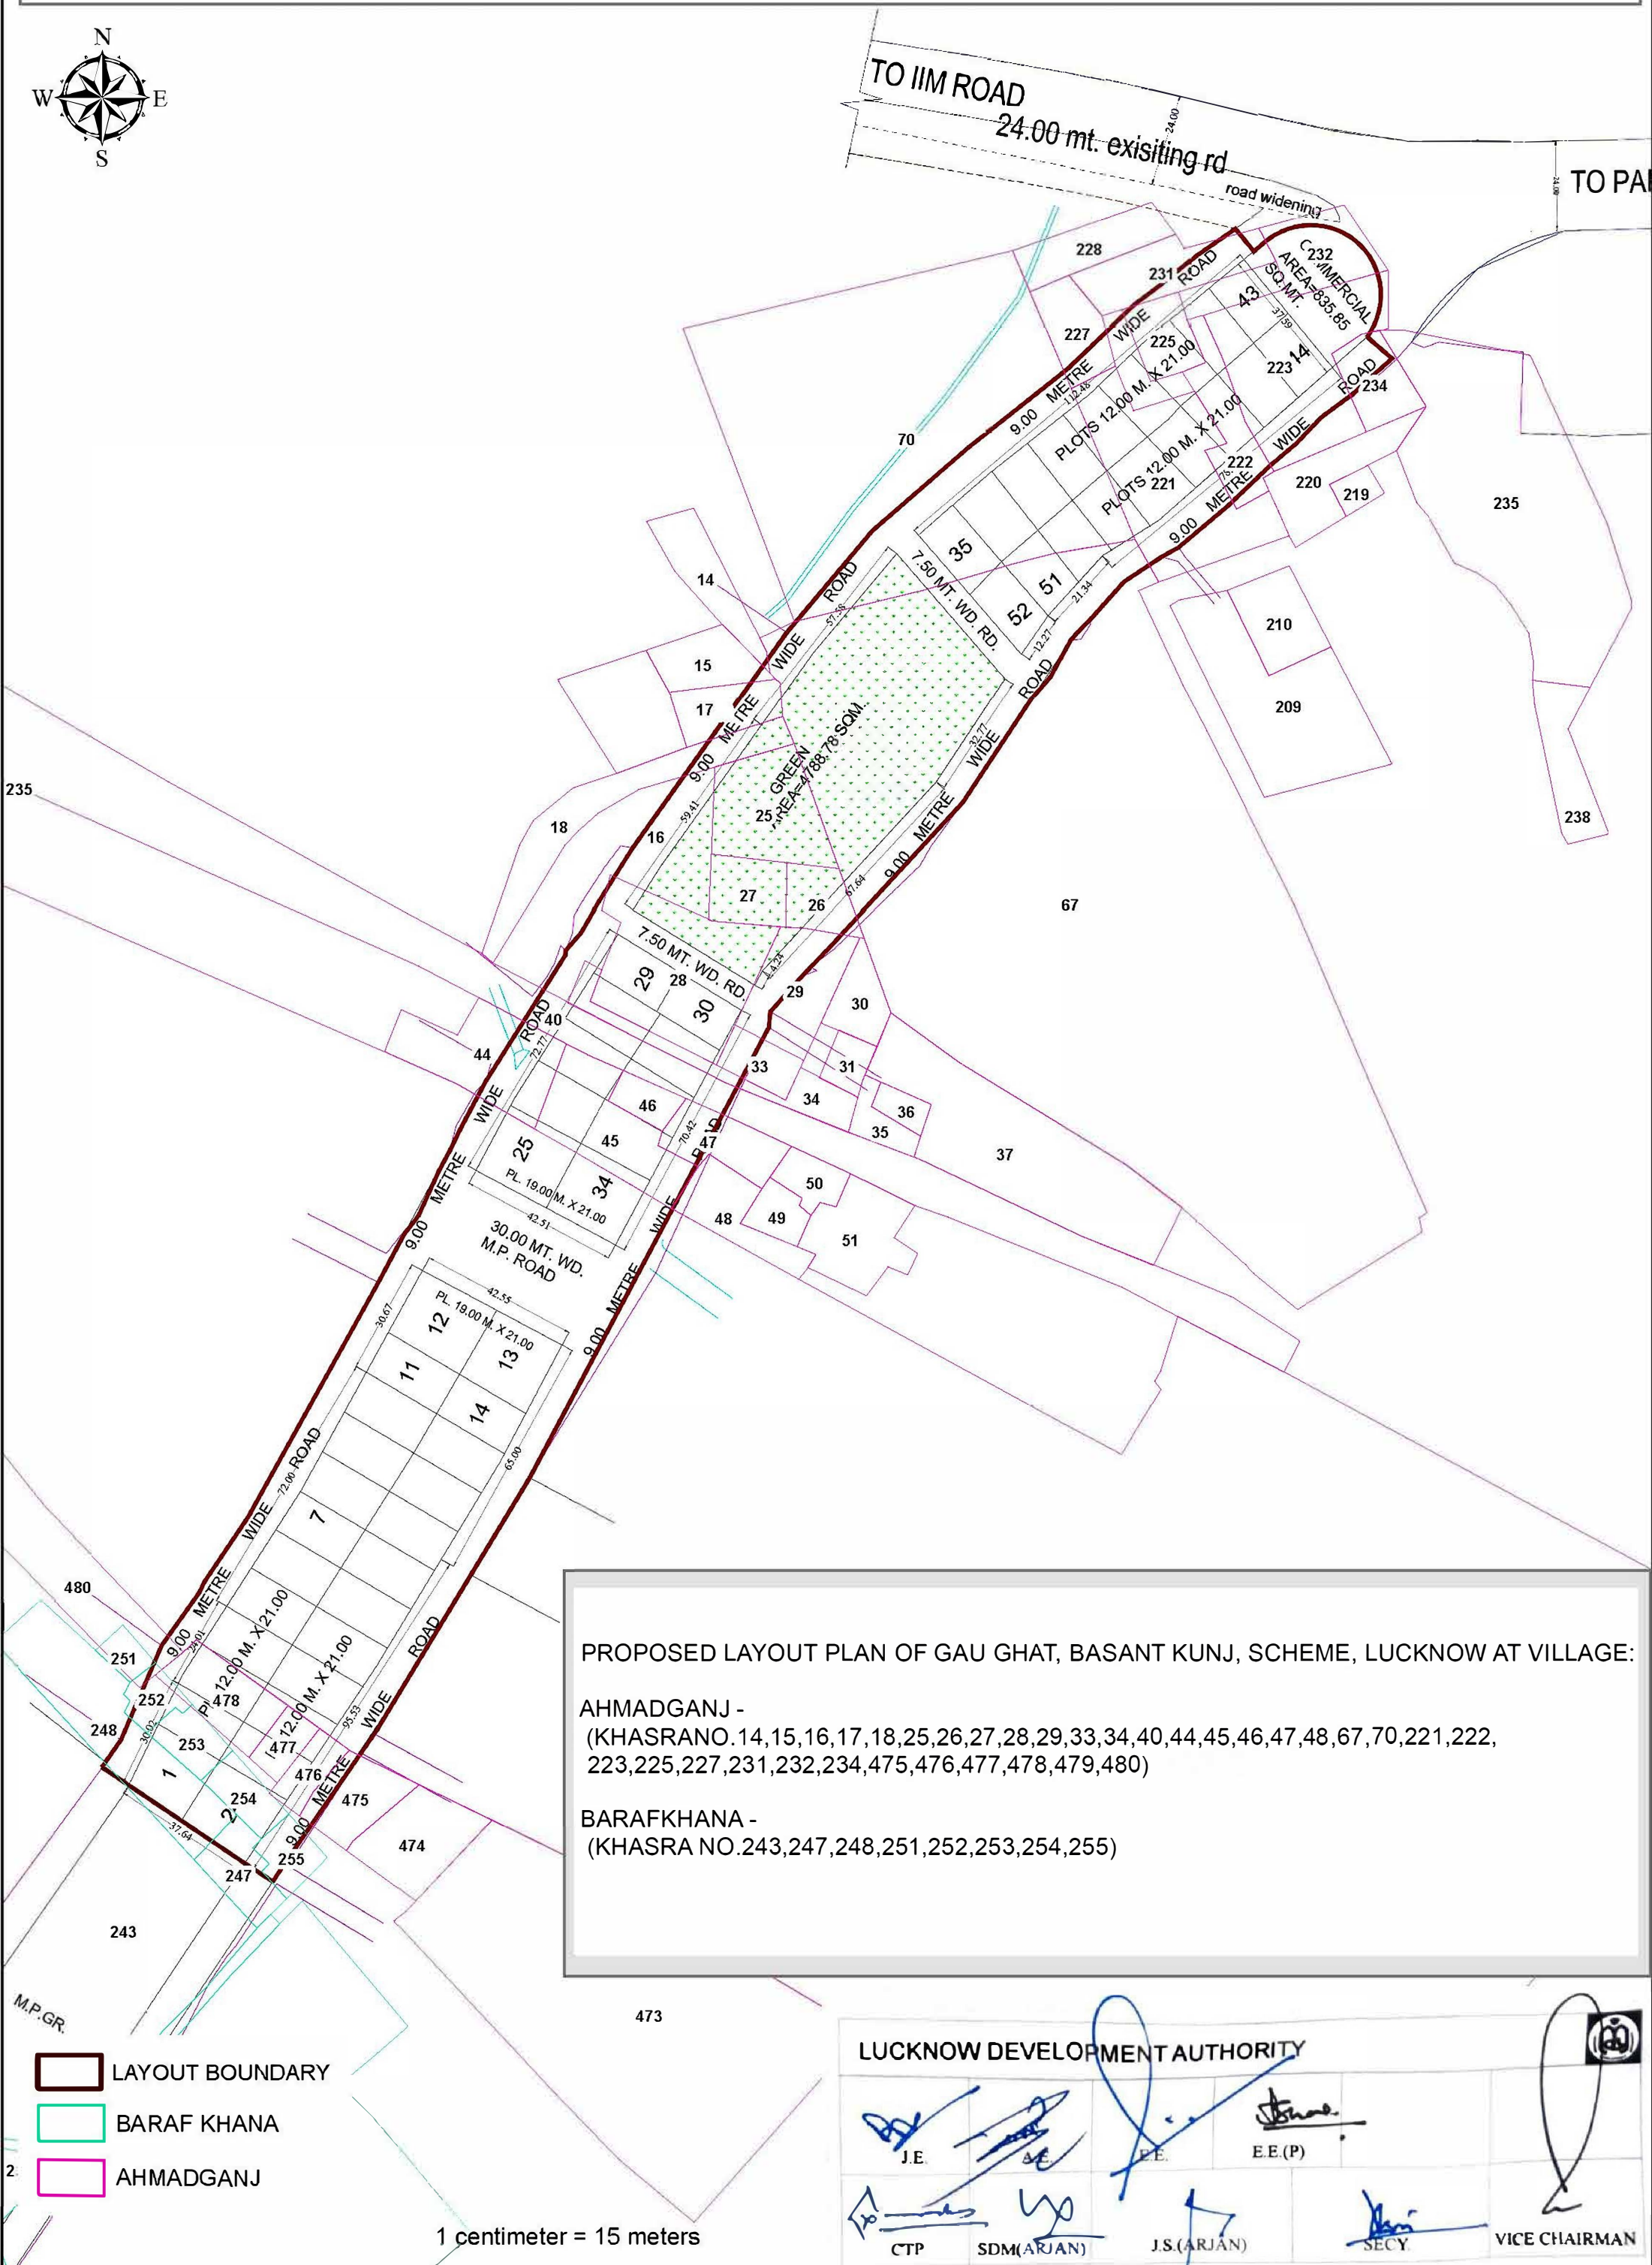

PROPOSED LAYOUT PLAN OF GAU GHAT, BASANT KUNJ, SCHEME, LUCKNOW AT VILLAGE:

AHMADGANJ -
(KHASRANO.14,15,16,17,18,25,26,27,28,29,33,34,40,44,45,46,47,48,67,70,221,222, 223,225,227,231,232,234,475,476,477,478,479,480)

BARAFKHANA -
(KHASRA NO.243,247,248,251,252,253,254,255)

- LAYOUT BOUNDARY
- BARAF KHANA
- AHMADGANJ

1 centimeter = 15 meters

LUCKNOW DEVELOPMENT AUTHORITY

CTP	SDM(A.R.JAN)	J.S.(ARJAN)	SECY