


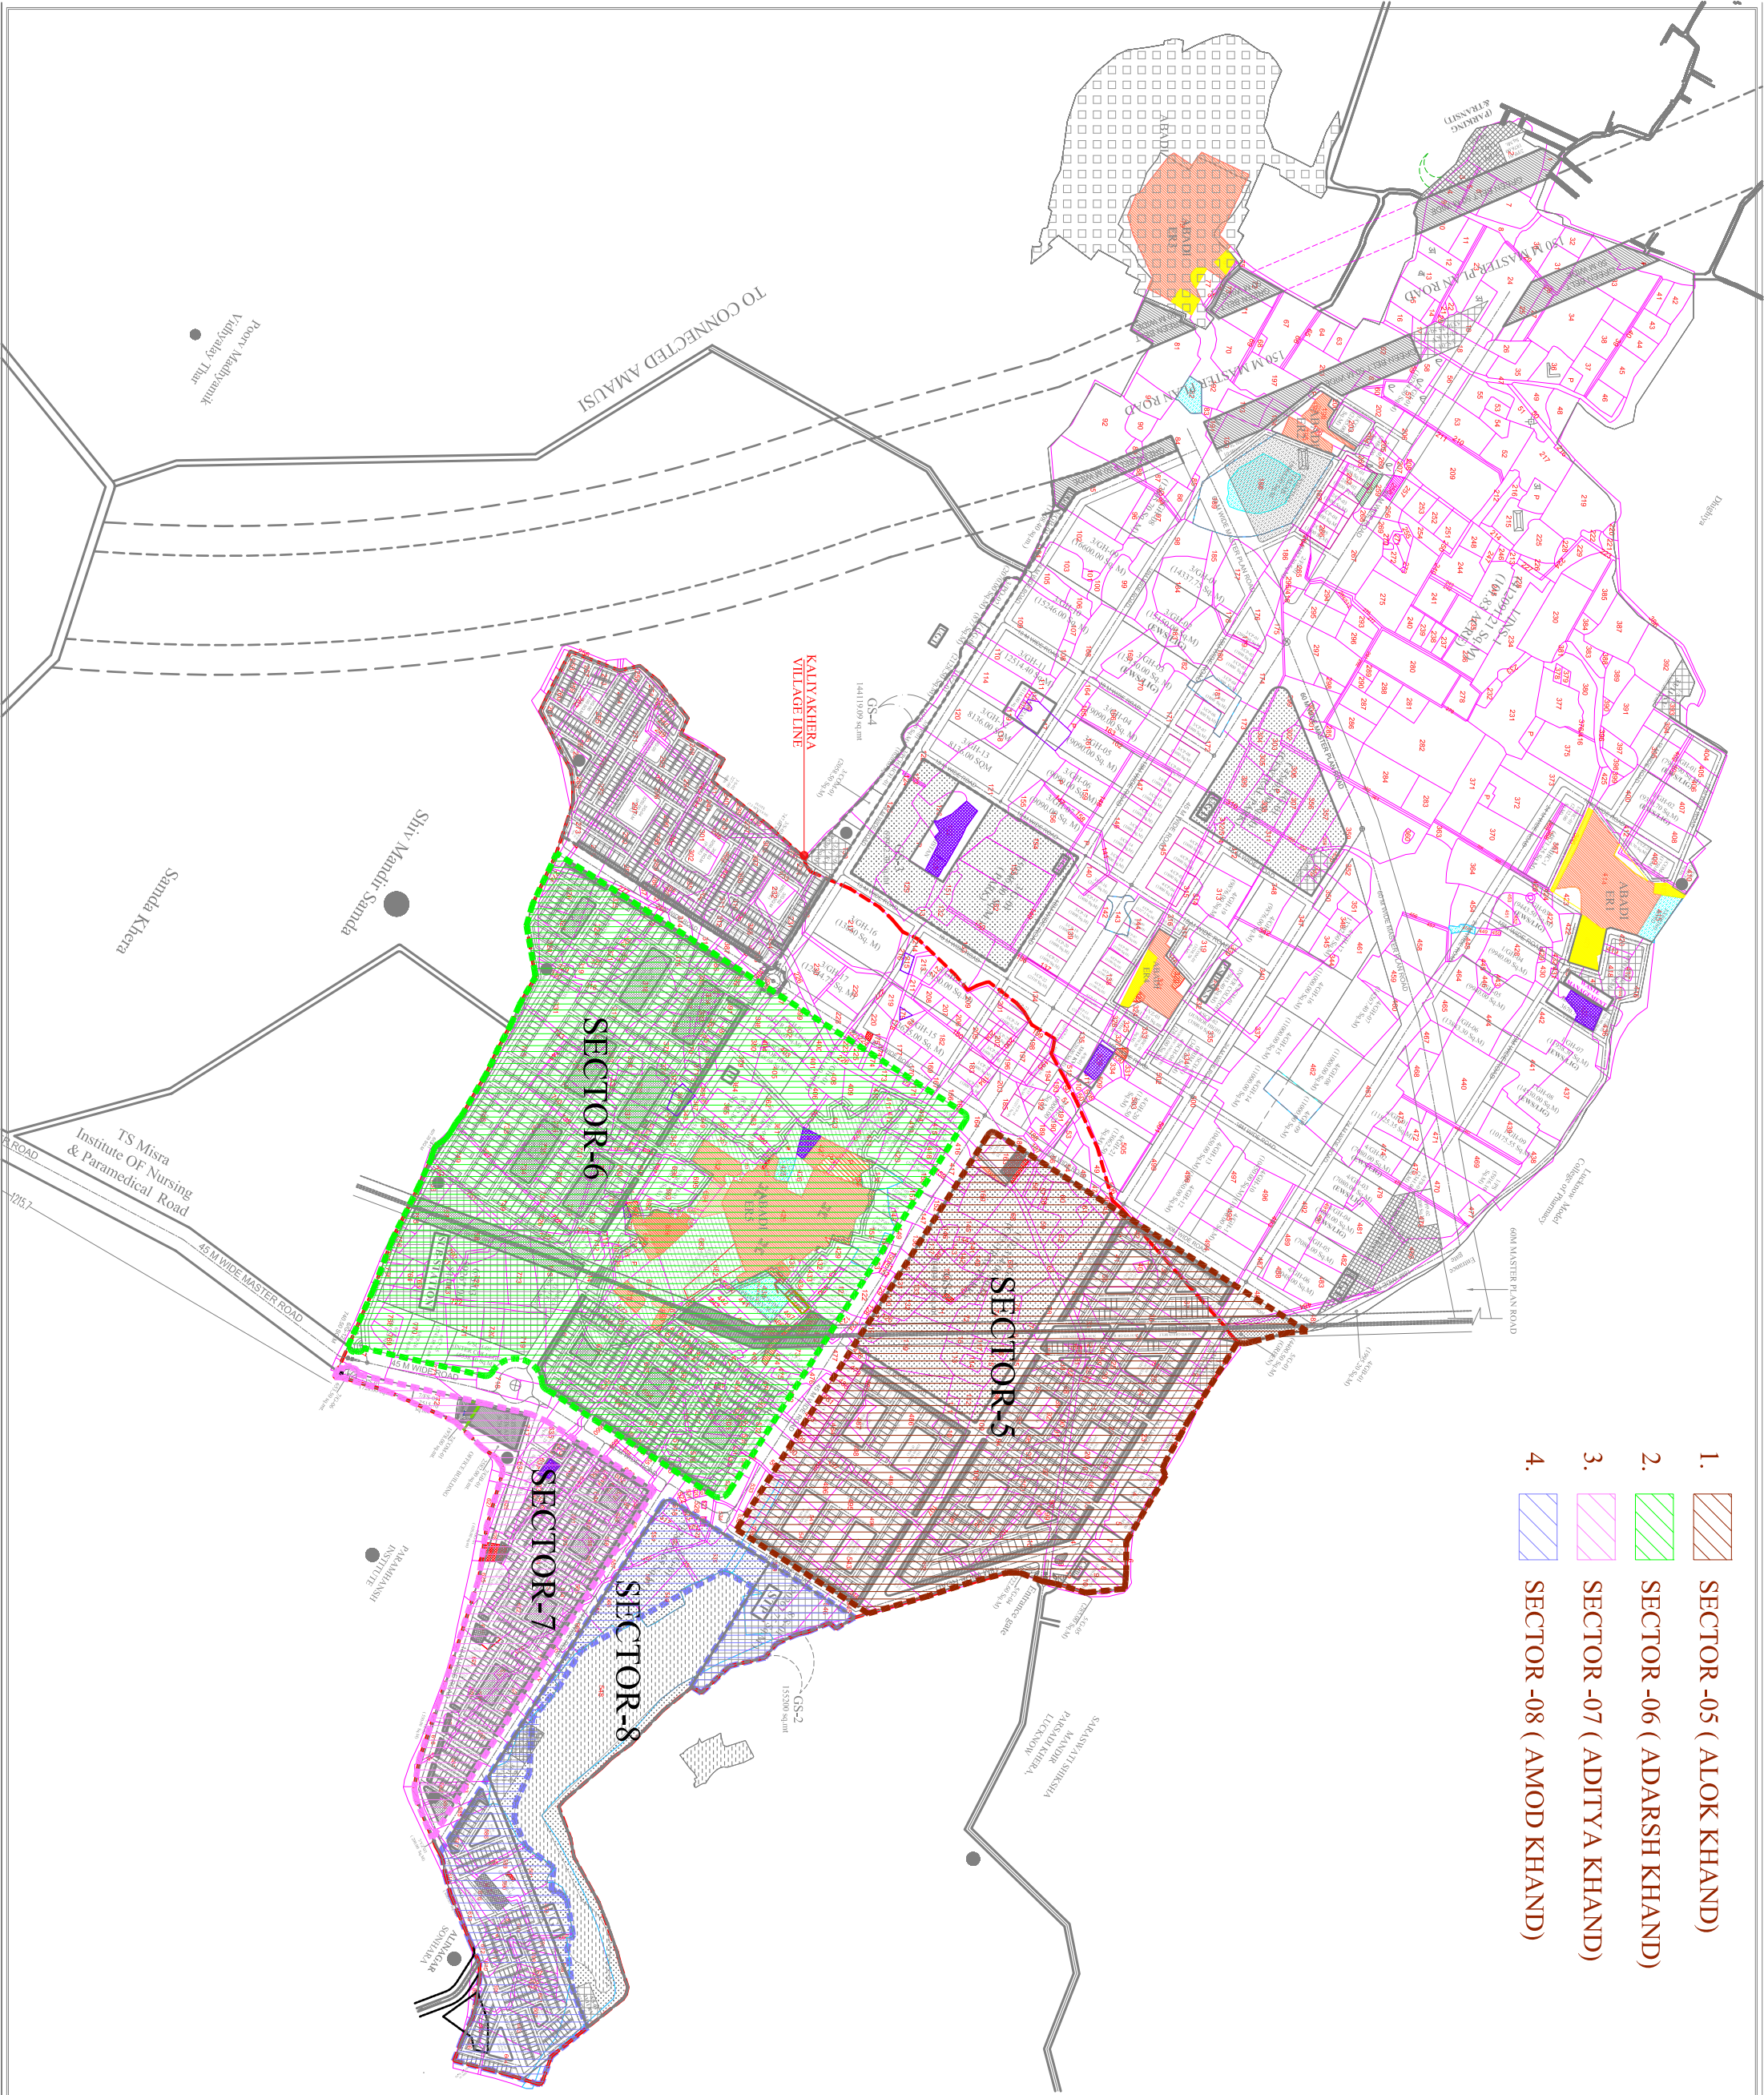

1.  SECTOR -05 (ALOK KHAND)
2.  SECTOR -06 (ADARSH KHAND)
3.  SECTOR -07 (ADITYA KHAND)
4.  SECTOR -08 (AMOD KHAND)

LAYOUT OF
ANANT NAGAR YOJNA
(MOHAN ROAD)
PROPOSED IN VILLAGE-KALIYA
KHEDA AND PYAREPUR
TEHSIL-SOROJINI NAGAR,
LUCKNOW

1.  PLOTTED AREA	- 94.49 Acre (12.04 %)
2.  GROUP HOUSING AREA -	138.83 Acre (17.69 %)
3.  COMMERCIAL AREA -	38.95 Acre (5.00 %)
4.  INSTITUTIONAL AREA -	114.26 Acre (14.56 %)
5.  COMMUNITY UTILITIES	- 27.38 Acre (3.49%)
6.  ROAD AREA	- 207.83 Acre (26.47%)
7.  GREEN AREA	- 130.42 Acre (16.61%)
8.  SERVICE AREA	- 27.11 Acre (3.45%)
9.  PARKING & TRANSIT	- 05.73 Acre (0.73%)
TOTAL AREA - 785.02 Acre (100%)	
10.  ENCROACHMENT AREA FOR FUTURE PLANNING - 4724.45 SOM (11.73 ACRE)	

A. Pyarepur	- 353.71 Acre (143.141 Hect)
B. Kalyakhera	- 314.36 Acre (127.218 Hect)
C. Gram Samaz	- 116.95 Acre (47.33 Hect)
D. Abadi	- 27.78 Acre (11.242 Hect)
E. Talab	- 38.96 Acre (15.42 Hect)
F. Kabristan & manglat	- 3.99 Acre (1.615 Hect)
Total Site Area	- 855.75 Acre (346.31 Hect.)

Total Site area excluding Abadi, Talab & Kabristan	- 785.026 Acre (317,687 Hect.)
	- 785.026 Acre (317,687 Hect.)

KHASRA PLAN OVERLAP ON MASTER PLAN LAYOUT

Proposal Drawing
SECTOR LINE DRAWING

REFERENCE NO. : L-84-AF-980
SHEET NO. : 01
SCALE : 1:1000
DATE : MAR. 25
DRAWN BY : Ar. Santosh Kumar



ORIENTATION

architects savita-rohit sumti-hra namit ARCHITECT

m u r a l a g e
architecture, master Planning, Interior Design, conservation, landscaping, project management
A-3/269 , vibhav khand, gonit nagar, lucknow
phone no. : 2980139, 2320715

LUCKNOW DEVELOPMENT AUTHORITY

J.E	AMIN	DRAFTSMAN, J.E (MAPCELL)	
A.E	Nayab Tansilkar	APA	AE (MAPCELL)
ZONE-03			
C.E	PRABHAKAR/ARJAN	CTP	EE (MAPCELL)
	SECRETARY		
	VICE CHAIRMAN		