


INTEGRATED TOWNSHIP SUPERIMPOSED PLAN

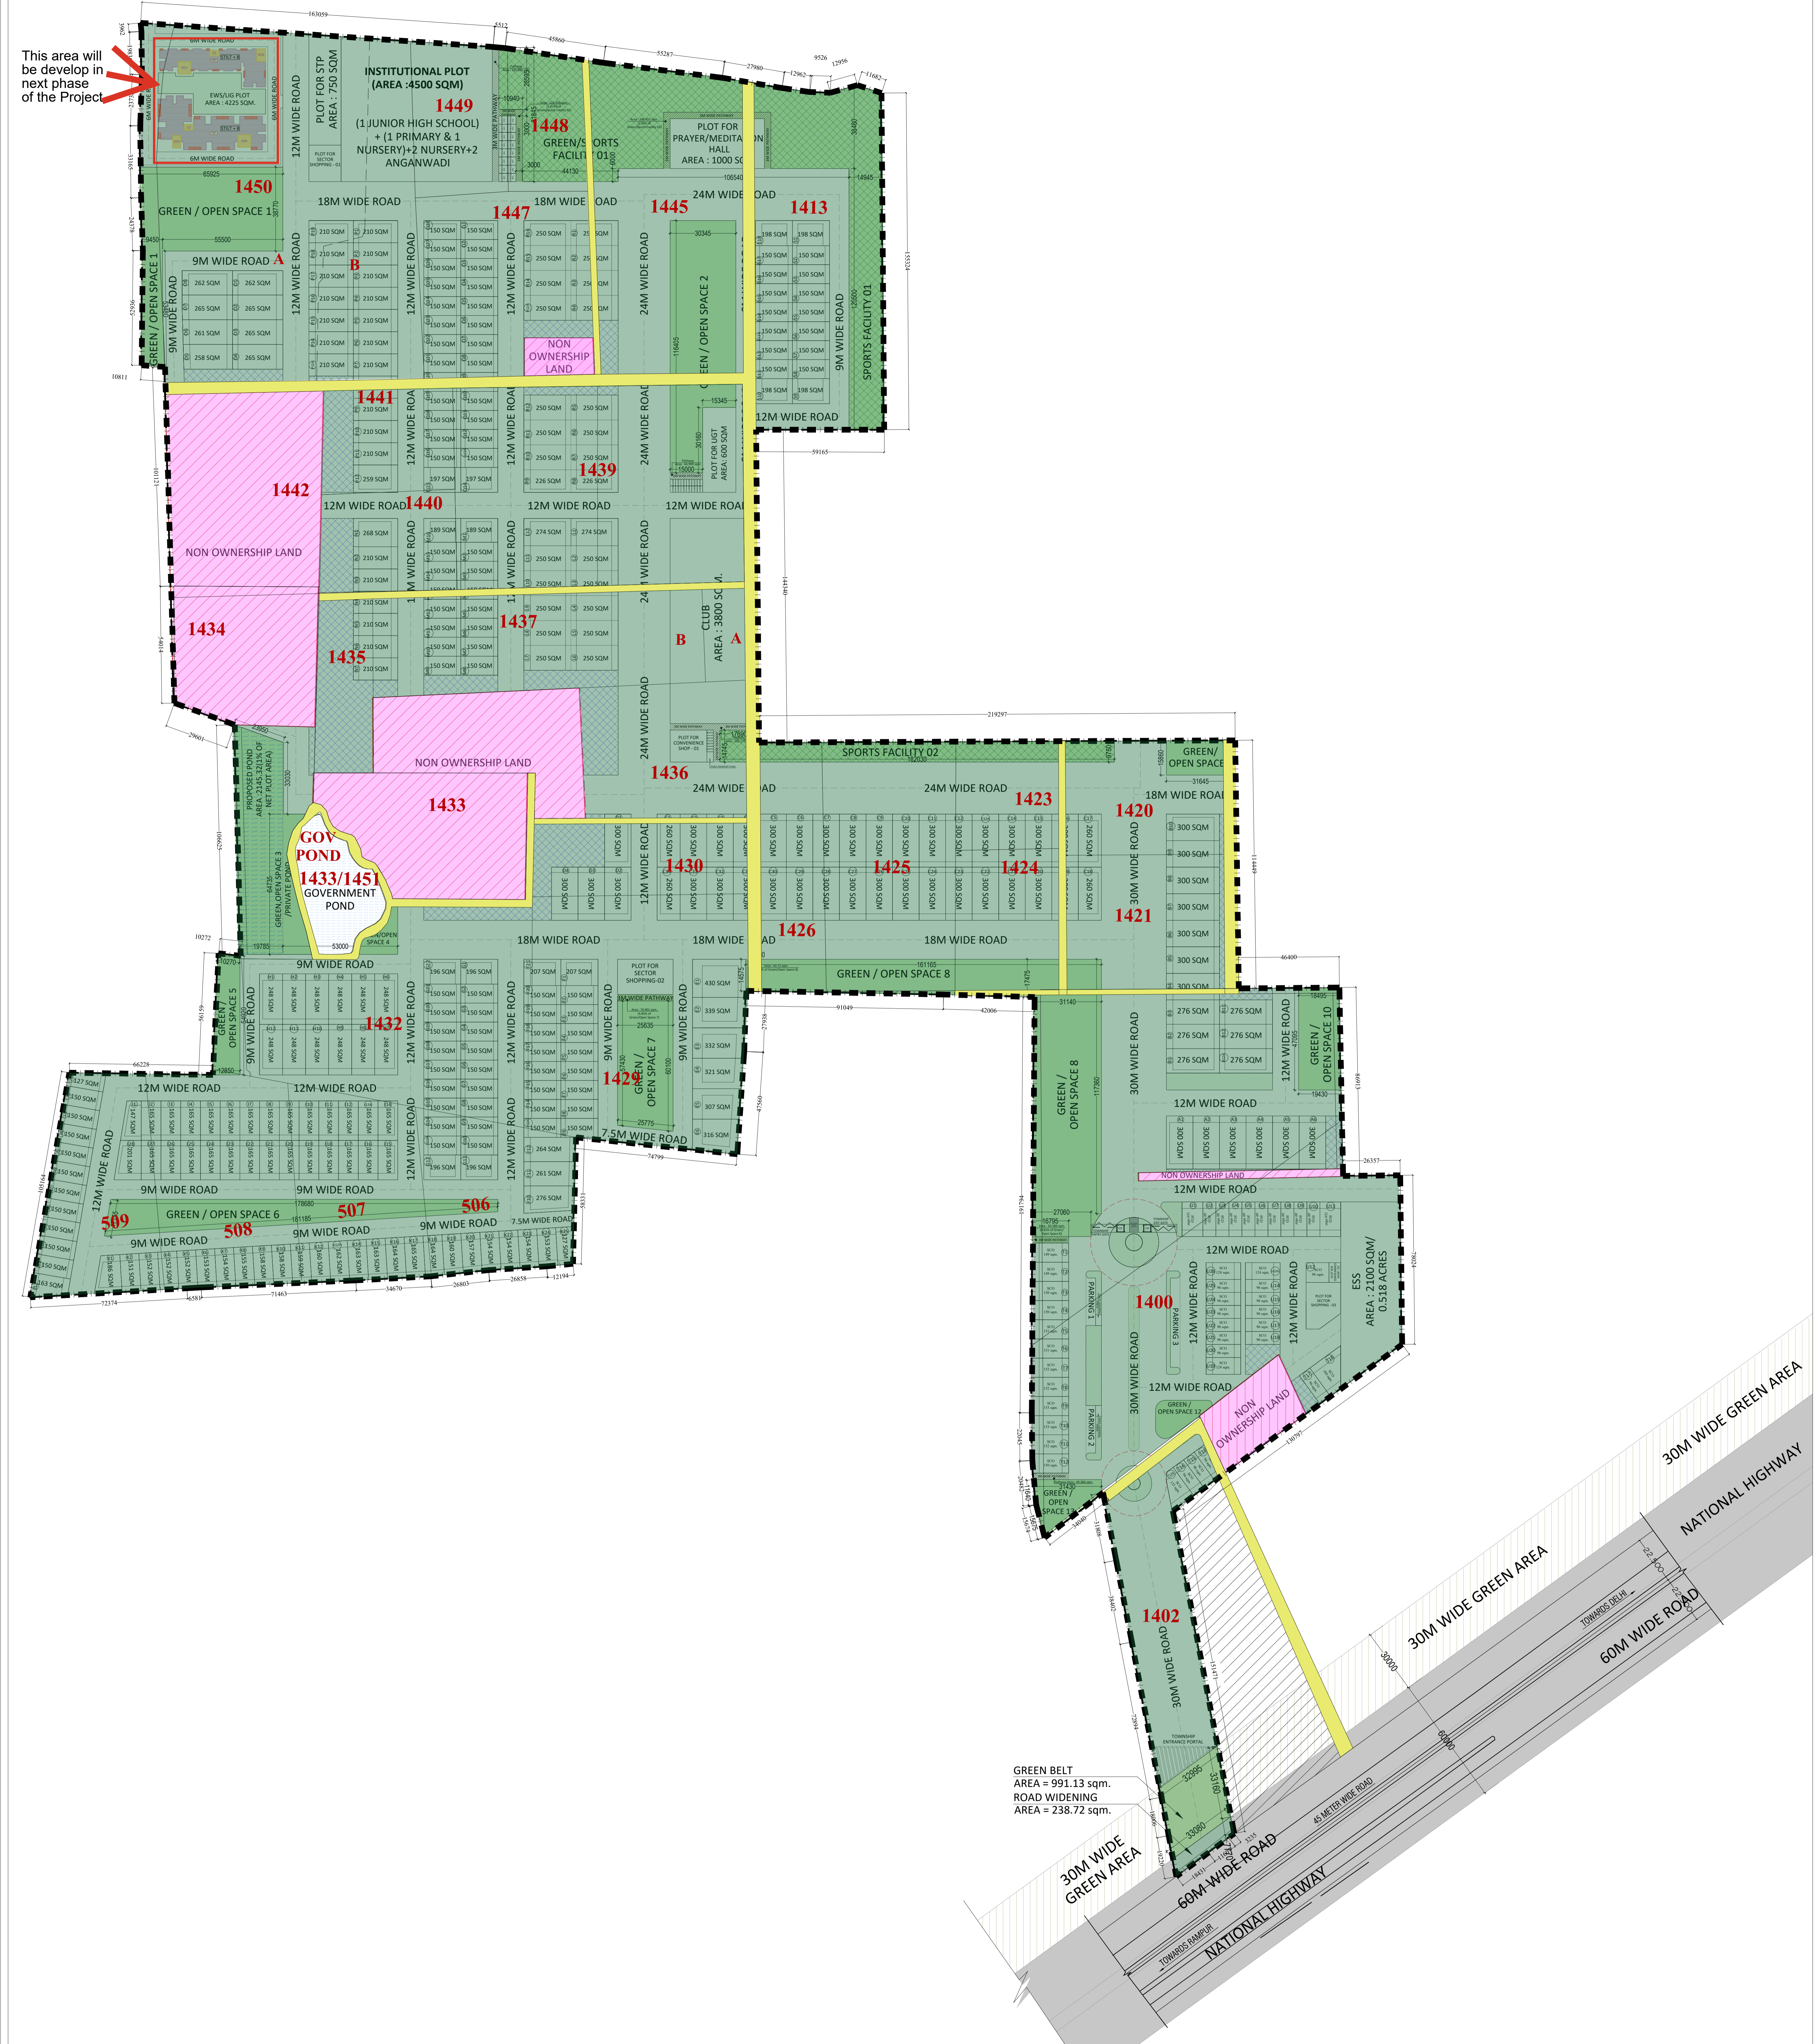

ARCHITECT'S SEAL



OWNER'S SEAL

PROJECT:-
PROPOSED INTEGRATED TOWNSHIP
"GULMOHAR PARK"
AT NH24 MORADABAD (U.P)

CLIENT
M/s NISCHAY HOUSING PVT. LTD.

DRAWING TITLE
SUPERIMPOSED PLAN



architects interior designers & planners
studio: 1st floor, B-99, sector-63, Noida -201301, U.P.
phone: 01120 4206253, +91 9811085985
email: amitgargal@hotmail.com
website: www.modarch.in

SCALE	1:2000	
DATE	06/06/2024	
DRG. STATUS	APPROVAL	DRG. NO.
DEALT BY	ANUBHUTI	
CHECKED BY	ANITESH	MI-LO-ITL-003B