



TOTAL PROJECT AREA -202352.26 SQM/  
(50 ACRE)

HATCH AREA APPLIED FOR RERA REGISTRATION :87988.15 SQM/  
(21.74ACRE)

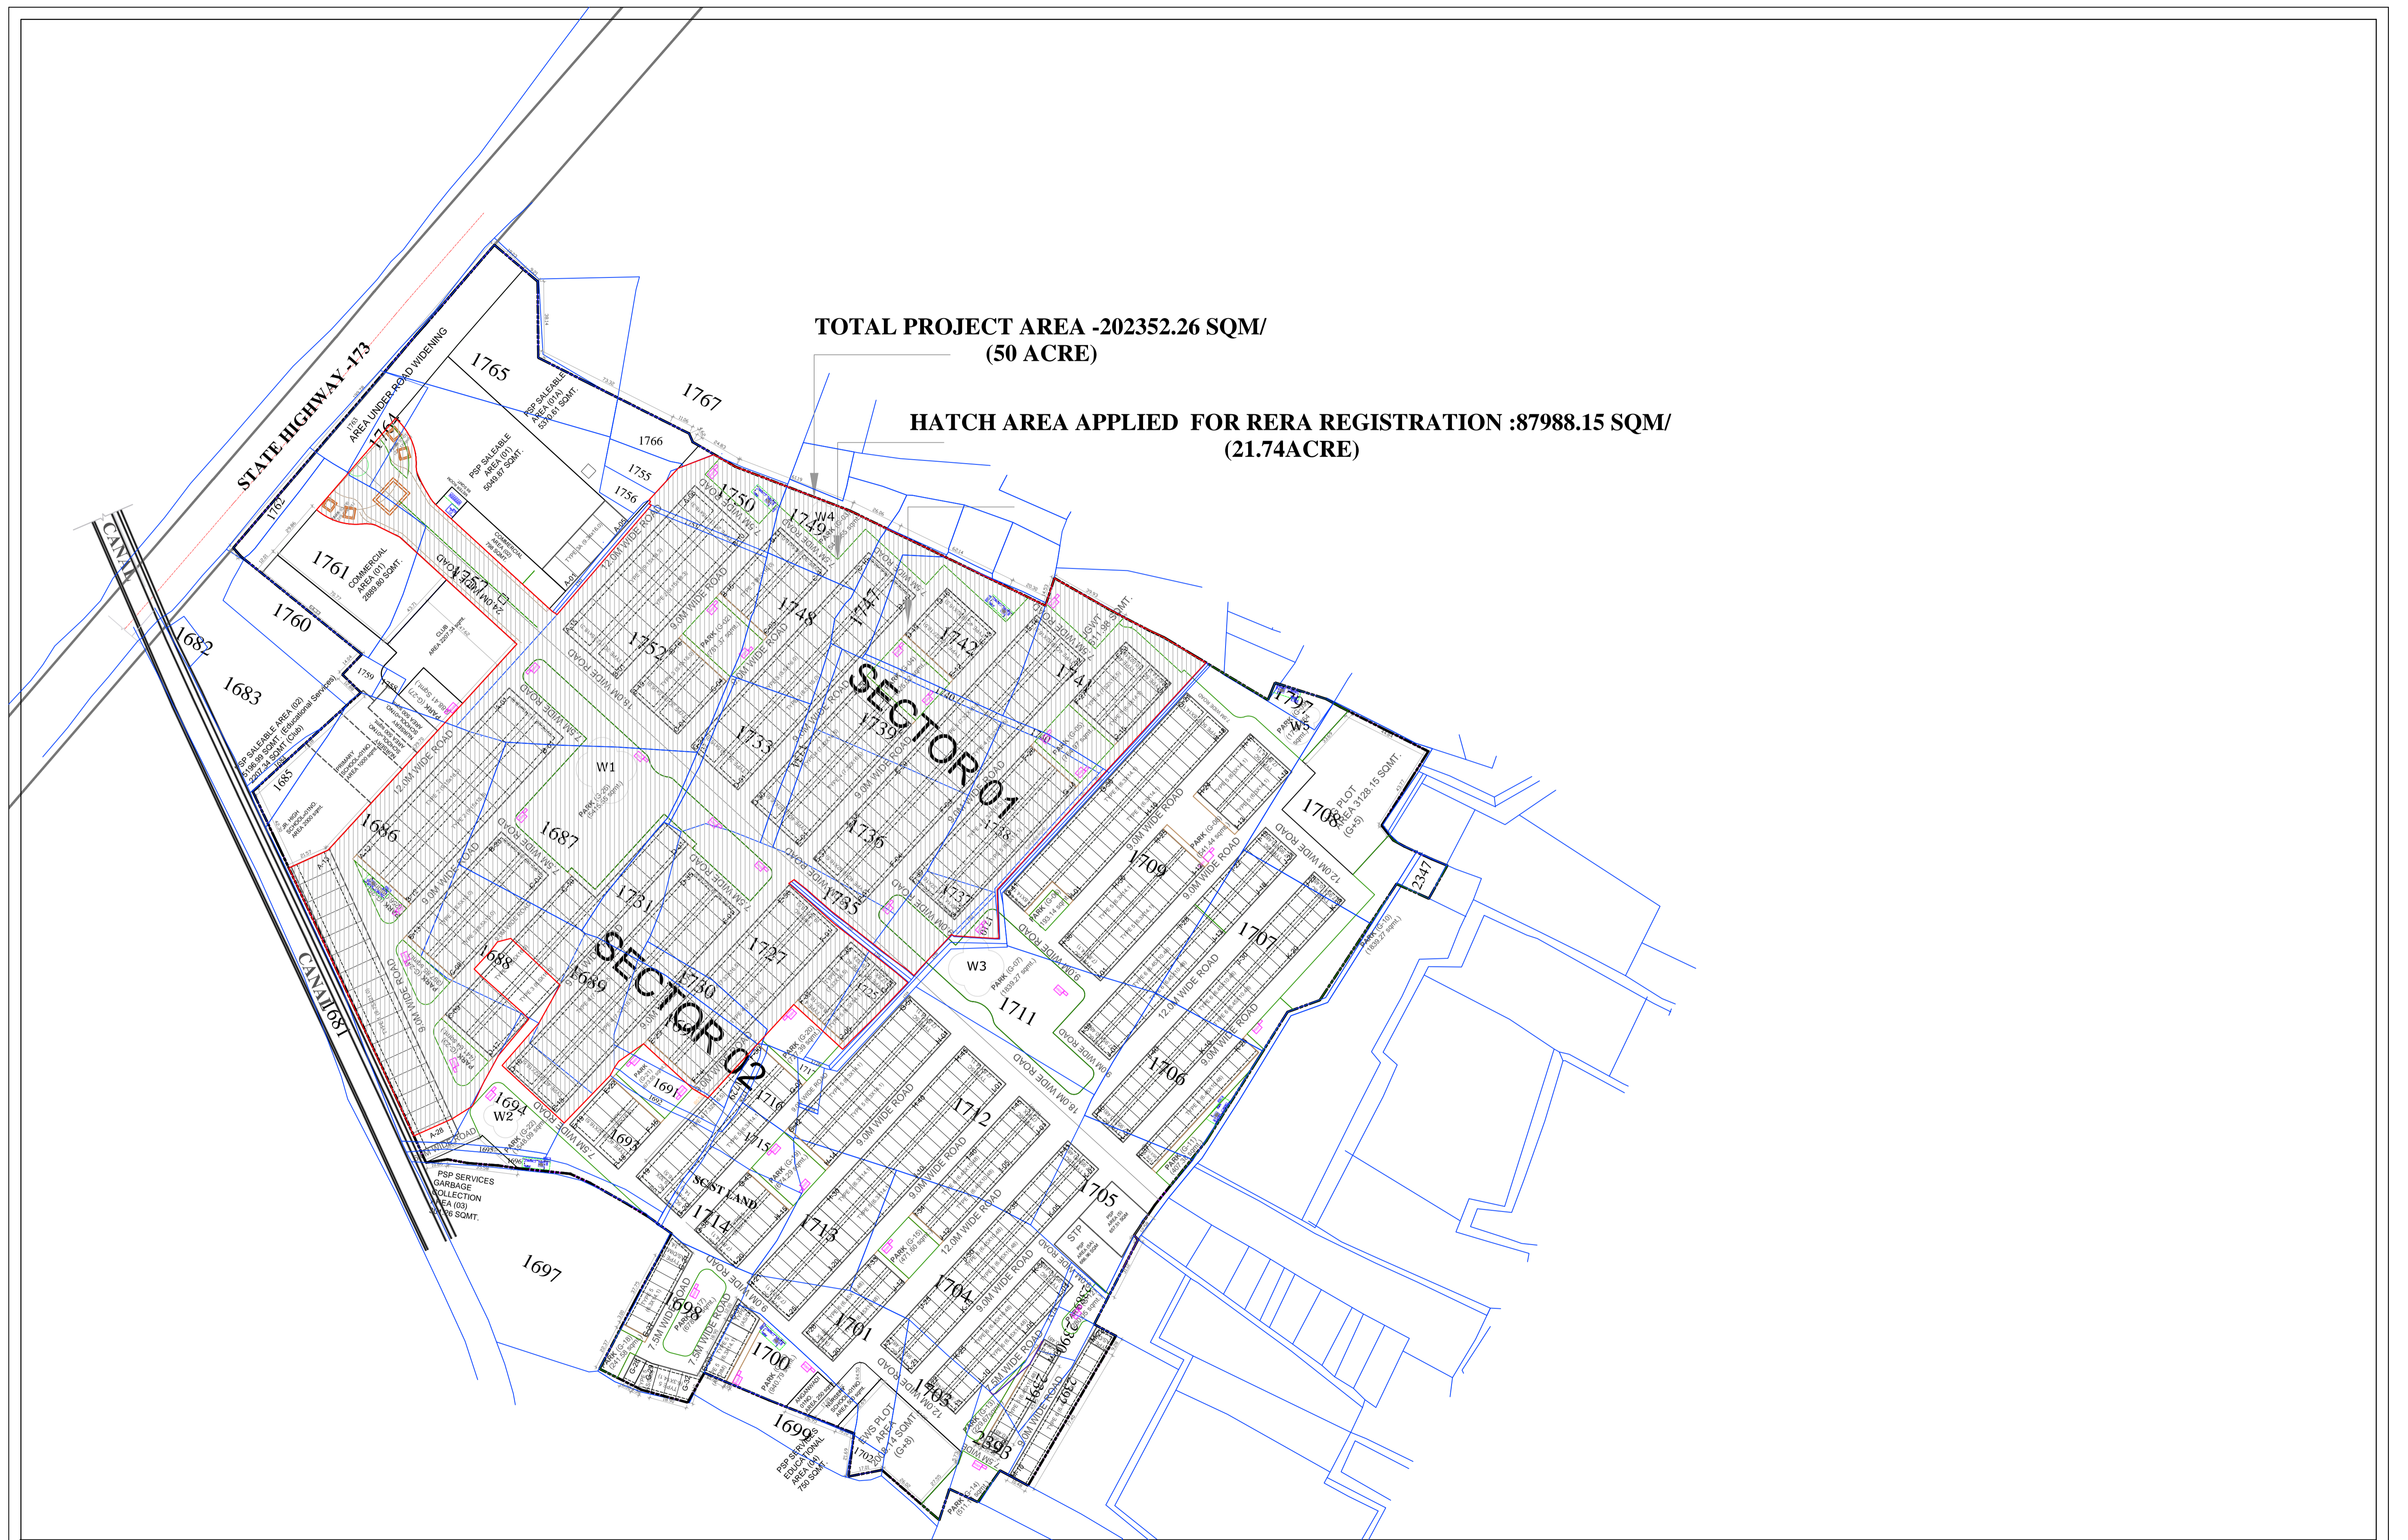

**PROJECT TITLE :**  
PROPOSED TOWNSHIP  
AT  
VILLAGE- UTTARGAON ,MOHANLALGANJ  
LUCKNOW

Drawing Title  
**Layout Plan**

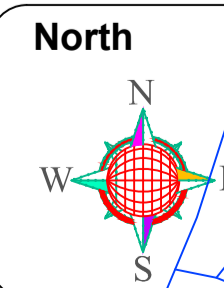

Scale  
1:1000

**Developer :**  
Bihani constructions pvt ltd  
64, 167, Heera Path, Ward 27, Narayan Pura,  
Mansarovar Sector 6, Mansarovar, Jaipur,  
Rajasthan 302020

Client Sign

Architect Sign

Architects  
DESIGN PARK ARCHITECT, NEW DELHI  
Newarch Architectural Consultants  
Gomtinagar Lucknow  
MIM Architects