

LAYOUT PLAN SUPERIMPOSED TO VIL. MAP


VIPIN ENCLAVE
POWAYAN RD, SHAHJAHANPUR

- OWNED BY -
1. RACHIT AGARWAL S/O LATE VIPIN AGARWAL
 2. VINAYAK AGARWAL S/O LATE VIPIN AGARWAL
 3. SMT. RADHA AGARWAL W/O LATE VIPIN AGARWAL
 4. MUKTA AGARWAL W/O RACHIT AGARWAL
 5. SMT. HARSHI AGARWAL W/O VINAYAK AGARWAL
 6. ALL RIO MOH. KASBHARA, CAMBRIDGE COLLEGE, POWAYAN
 7. SAURABH AGARWAL
 8. SANJAY KUMAR SETHI
 8. RAJIV KUMAR GUPTA

PROPOSED LAYOUT PLAN OF
RESIDENTIAL COLONY(PLOTS)
VIPIN ENCLAVE
AT KH.NO. 64,67, 69,70 , VILLAGE NAGARIYA WAHAB,
POWAYAN ROAD, SHAHJAHANPUR, U.P.

ARCHITECT
ANIL KUMAR SAXENA
CA-7315/82
ANILARCHITECTS & ENGG.
B-340, RAJENDRA NAGAR
BAREILLY, M. 9897658839
anilarchitects2008@gmail.com

**MAP VILL.
NAGARIYA
WAHAB**

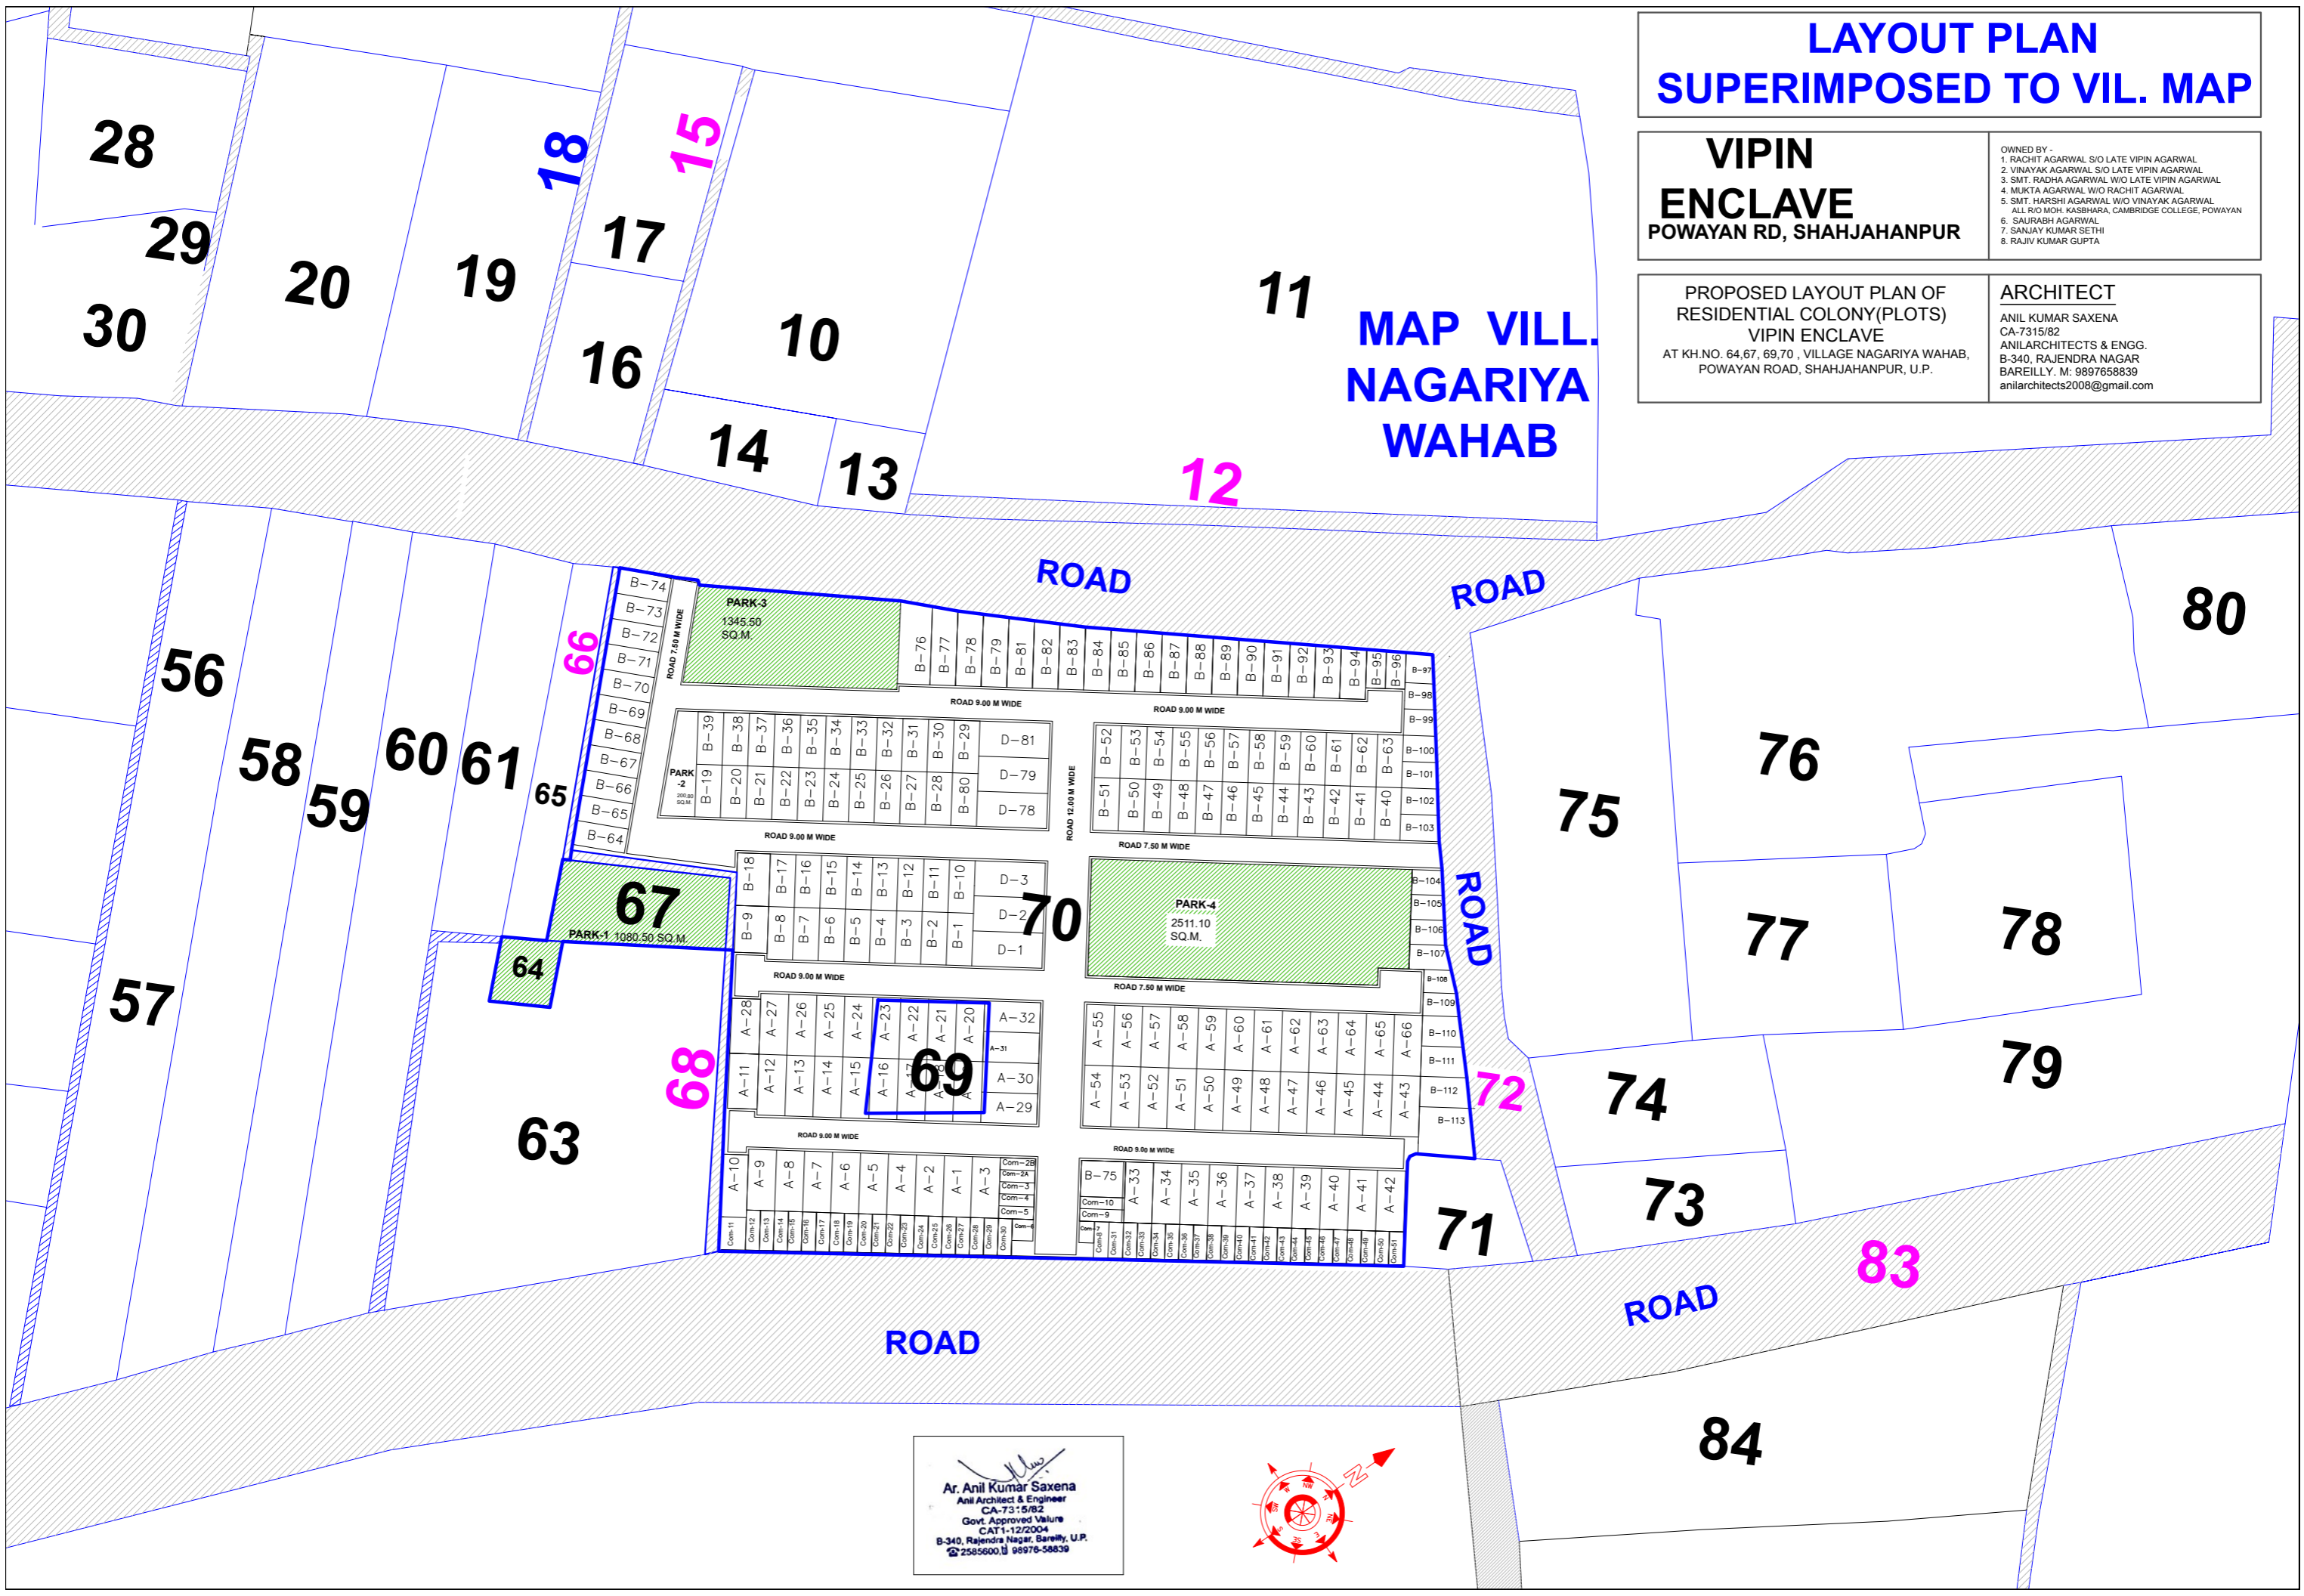

Ar. Anil Kumar Saxena
Anil Architect & Engineer
CA-7315/82
Govt. Approved Valuer
CAT-1-12/2004
B-340, Rajendra Nagar, Bareilly, U.P.
2585600, 98976-58839

