


DETAILED AREA STATEMENT		
S.No.	Category	Area (Ha)
A	Gross Site Area	138.537
B	Area under Existing Nala & Nali	1.177
C	Area of Scheme	137.360
D	Phase -1 Area	44.837

PHASE-1 AREA BREAK UP		
	Area in Ha	Percentage
Sector 1	13.080	29.17%
Sector 2	7.210	16.08%
Sector 3	12.190	27.19%
Roads	10.252	22.87%
Utilities	2.105	4.69%
Total	44.837	

—	Phase-1 Boundary
—	Sector Boundary
658	Khasra Boundary

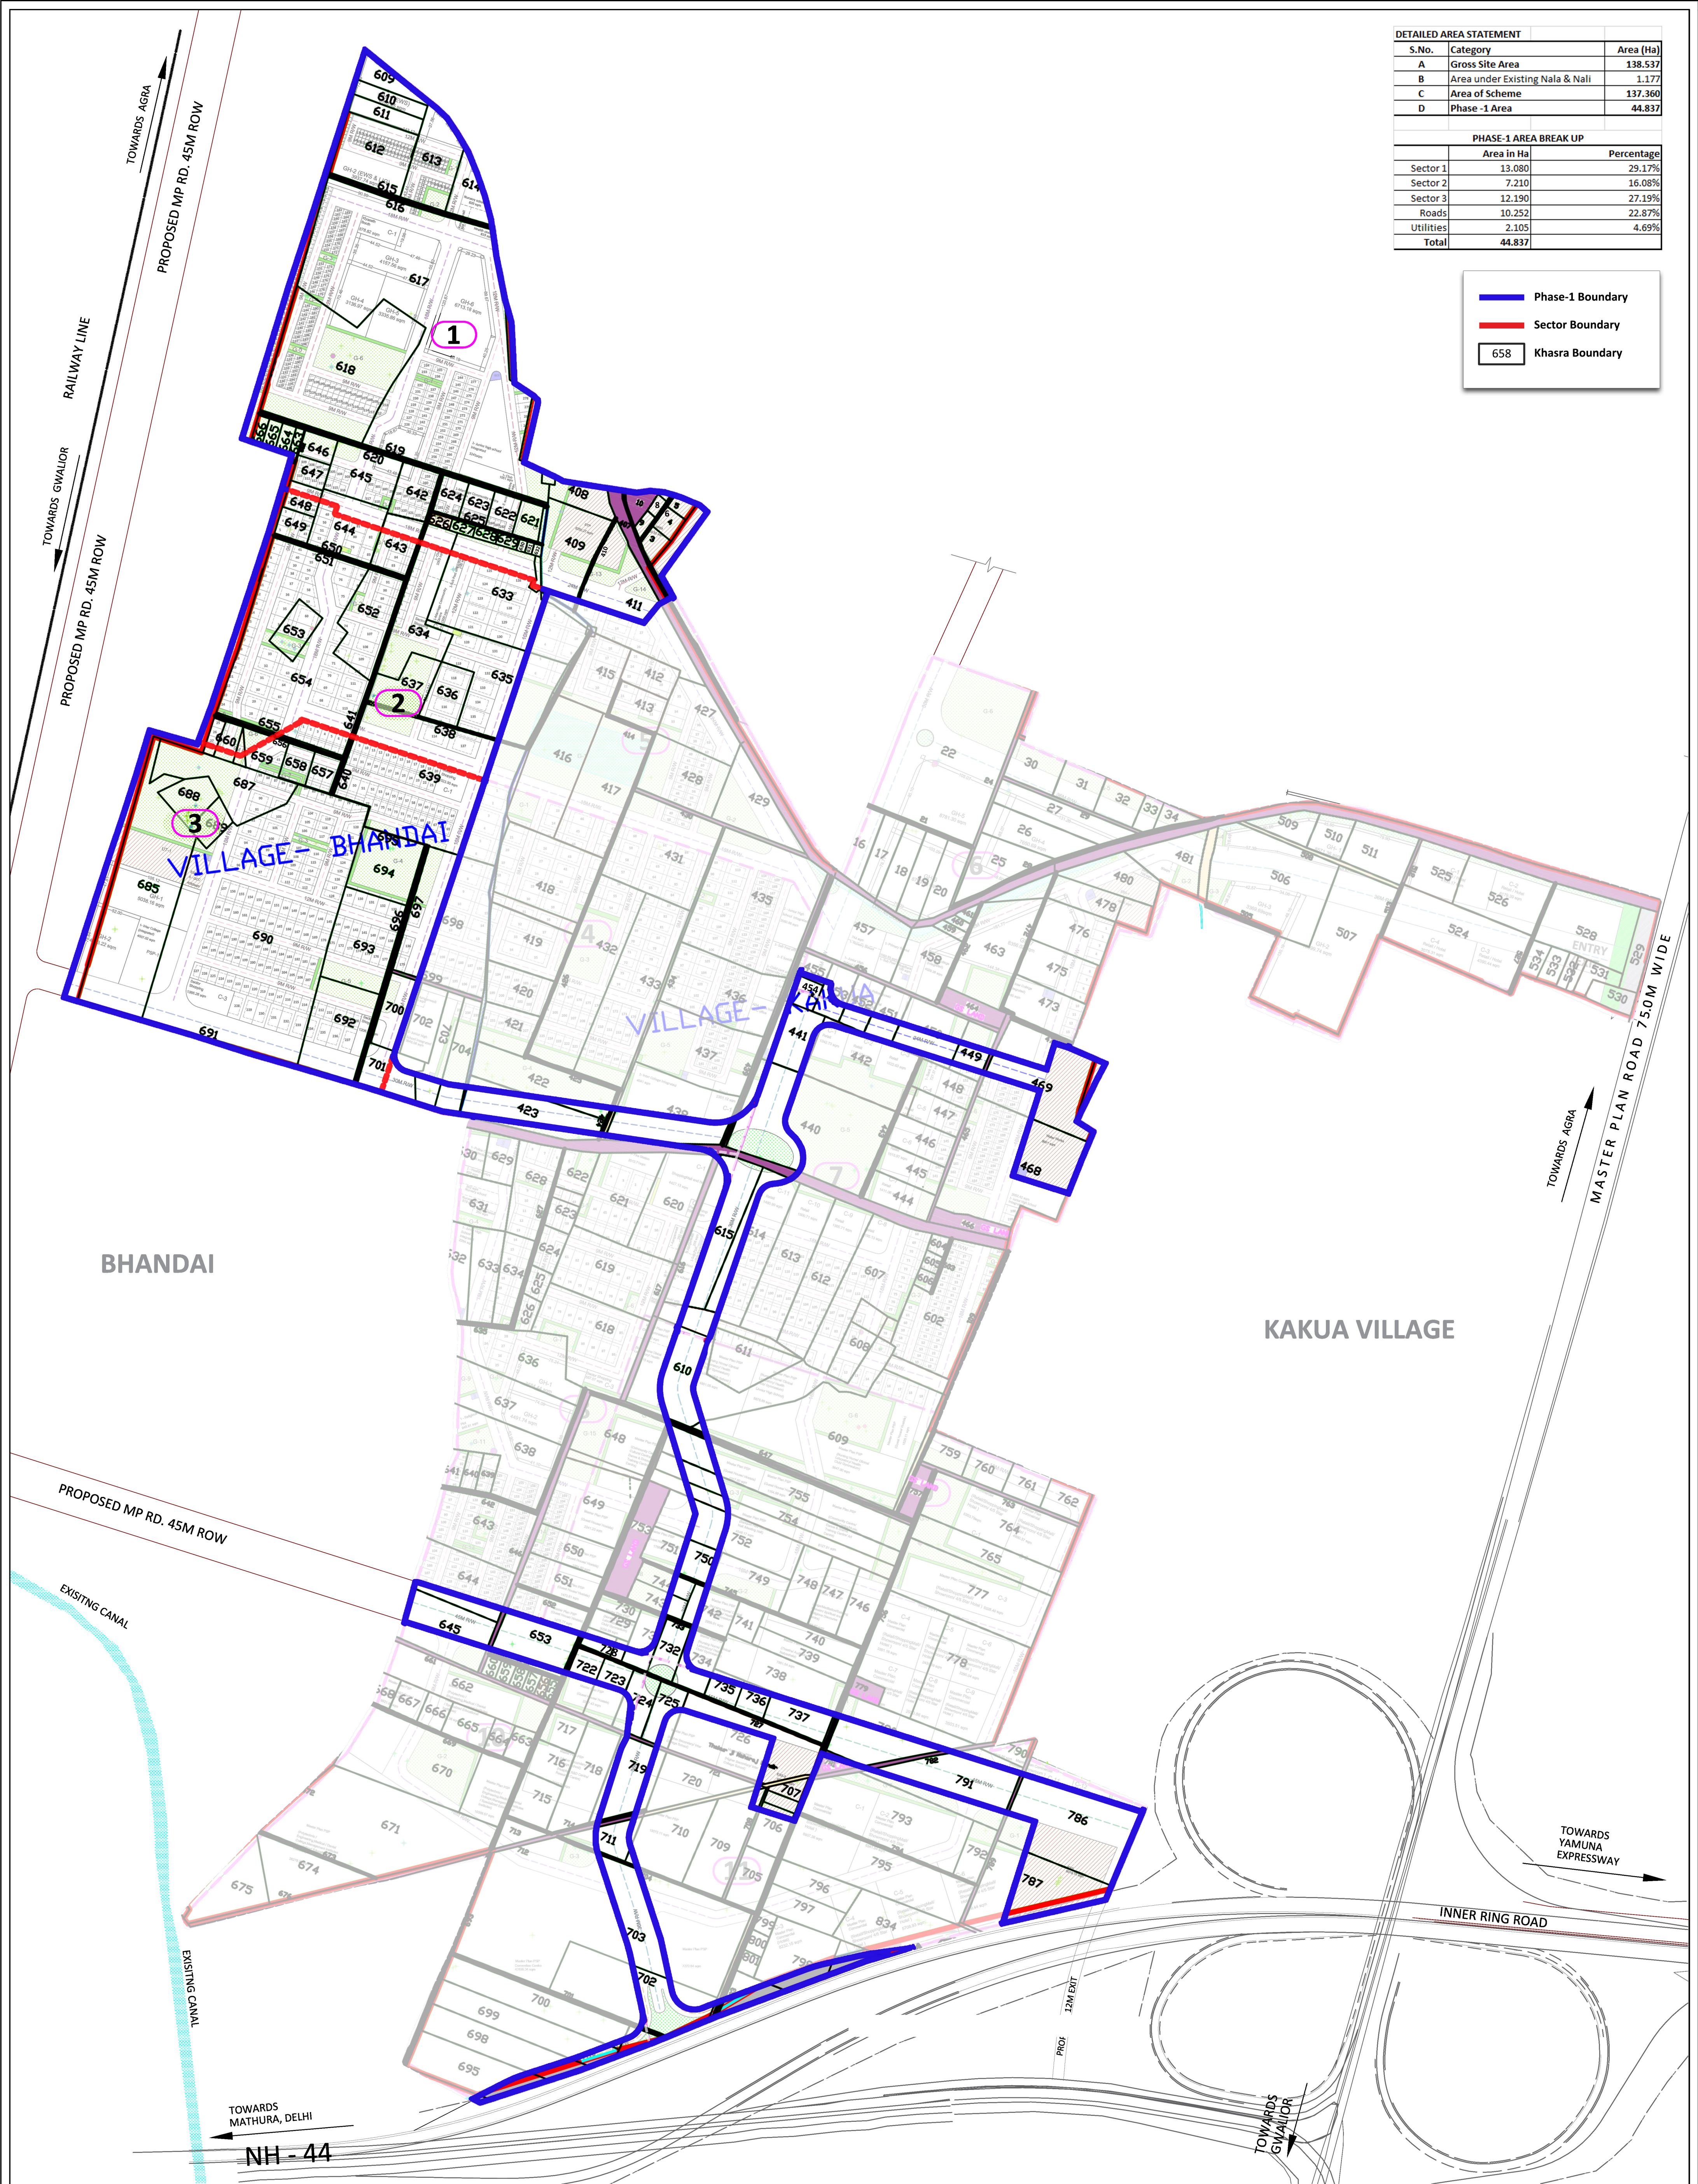

AGRA DEVELOPMENT AUTHORITY ADA
RATAN MUNI RD, JAIPUR HOUSE, JAIPUR HOUSE
COLONY, AGRA, UTTAR PRADESH 282010

CONSULTANT

VOYANTS SOLUTIONS PVT. LTD.
403, 4TH FLOOR, PARK CENTRA, SEC-30,
NH-8, GURGAON - 122001, HR.


PROJECT TITLE:

PROPOSED LAYOUT PLAN OF ATAL PURAM SCHEME, SITUATED AT KAKUA & BHANDAI VILLAGE, GWALIOR ROAD, AGRA.

DRAWING TITLE:

Phase 1 Khasra Superimposed

SCALE :

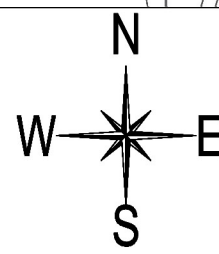

DRAFTSMAN

J. E.

A. E.

E. E.

T. P.

I/C L. A.

C. E.

SECRETARY

VICE CHAIRMAN