


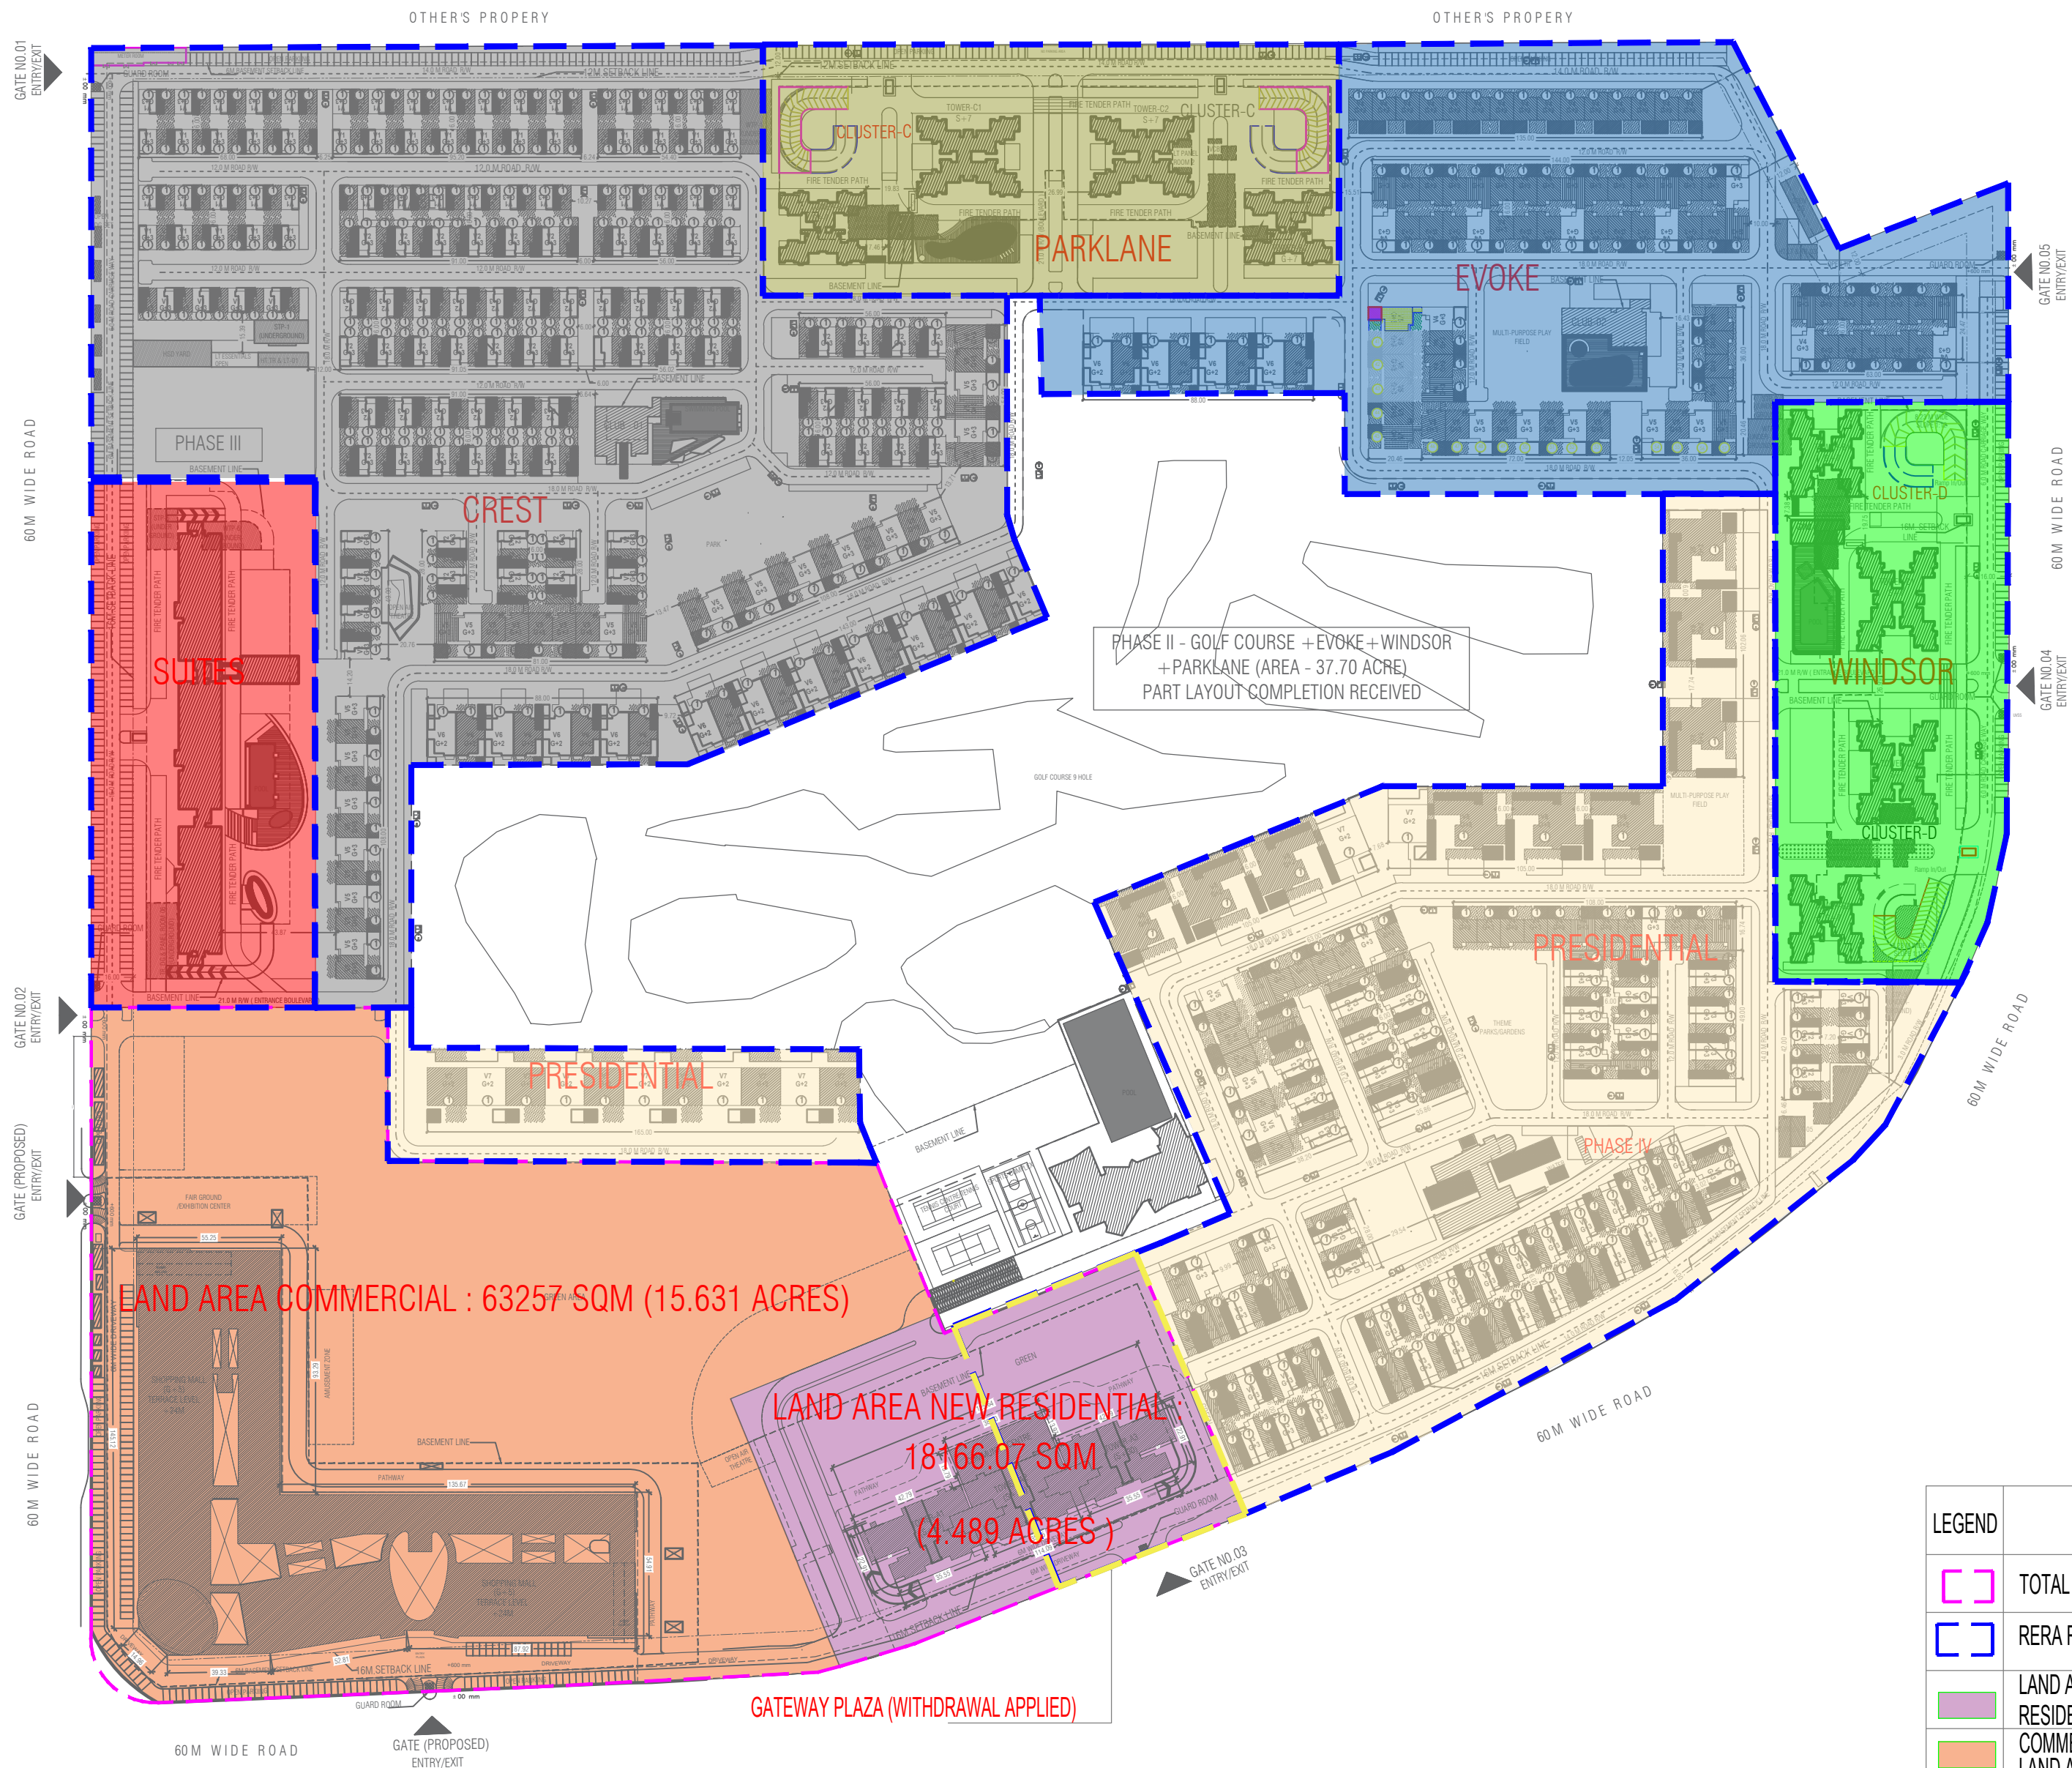

| Description                                                                                                   | Area in SQM | S. No.                           | Promoter Name    | Project Name                       | Regsitration No. | Project Type | Registration Date | Project Cost (lacs) | Area in Sqmts. | OC Status          |
|---|-------------|----------------------------------|------------------|------------------------------------|------------------|--------------|-------------------|---------------------|----------------|--------------------|
| Total Plot Area                                                                                               | 403575      | 1                                | AR Landcraft LLP | Presidential Villas                | UPRERAPRJ13203   | Commercial   | 9/28/2017         | 36,872              | 51,913         | OC Received        |
| Recreational Area                                                                                             | 313939.38   | 2                                | AR Landcraft LLP | Crest                              | UPRERAPRJ151     | Commercial   | 7/26/2017         | 38,420              | 61,036         | OC Received        |
|   |             | 3                                | AR Landcraft LLP | Park Lane at Godrej Golf Link      | UPRERAPRJ16697   | Commercial   | 6/29/2018         | 15,010              | 15,584         | OC Received        |
| OC Received Area                                                                                              | 322153.57   | 4                                | AR Landcraft LLP | Windsor at Godrej Golf Links       | UPRERAPRJ16712   | Commercial   | 6/29/2018         | 13,817              | 13,413         | OC Received        |
|   |             | 5                                | AR Landcraft LLP | Evoke                              | UPRERAPRJ2126    | Commercial   | 7/27/2017         | 17,042              | 27,200         | OC Received        |
| Recreational Area in OC received parcel                                                                       | 256616.48   | 6                                | AR Landcraft LLP | Gateway Plaza                      | UPRERAPRJ181923  | Commercial   | 3/24/2021         | 1,019               | 6,136          | Withdrawal Applied |
|   |             | 7                                | AR Landcraft LLP | The Suites at Godrej Golf Links    | UPRERAPRJ2373    | Commercial   | 7/27/2017         | 27,071              | 16,585         | OC Received        |
| Future Cluster Area                                                                                           | 81421.43    |                                  |                  |                                    |                  |              | Total             | 149,251             | 191,867        |                    |
| Recreational in Future Cluster                                                                                | 57322.9     | 8                                | AR Landcraft LLP | New Registration (Godrej Avenue 9) | NA               | Commercial   | NA                | 72,787              | 63,257         | NA                 |
|   |             | Total (incl current application) |                  |                                    |                  |              |                   |                     | 222,038        | 255,124            |
| Future Application (Total Area of 18,166 sqm, including 6,136 sqm of withdrawal applied area; Net 12,030 sqm) |             |                                  |                  |                                    |                  |              |                   |                     | 12,030         |                    |

| LEGEND | DESCRIPTION                                                 |
|--------|-------------------------------------------------------------|
|        | TOTAL NEW PARCEL AREA-81423 SQM                             |
|        | RERA RECEIVED PARCEL BOUNDARIES                             |
|        | LAND AREA : 18166.07 SQM (4.48 ACRES)<br>RESIDENTIAL PARCEL |
|        | COMMERCIAL PARCEL<br>LAND AREA : 63257 SQM                  |
|        | OLD RETAIL BOUNDARY (GATEWAY PLAZA)                         |
|        | CREST                                                       |
|        | EVOKE                                                       |
|        | PRESIDENTIAL VILLAS                                         |
|        | PARKLANE GODREJ GOLF LINKS                                  |
|        | WINDSOR GODREJ GOLF LINKS                                   |
|        | SUITES GODREJ GOLF LINKS                                    |