



PROPOSED SITE (AREA 1848.38 SQM.)

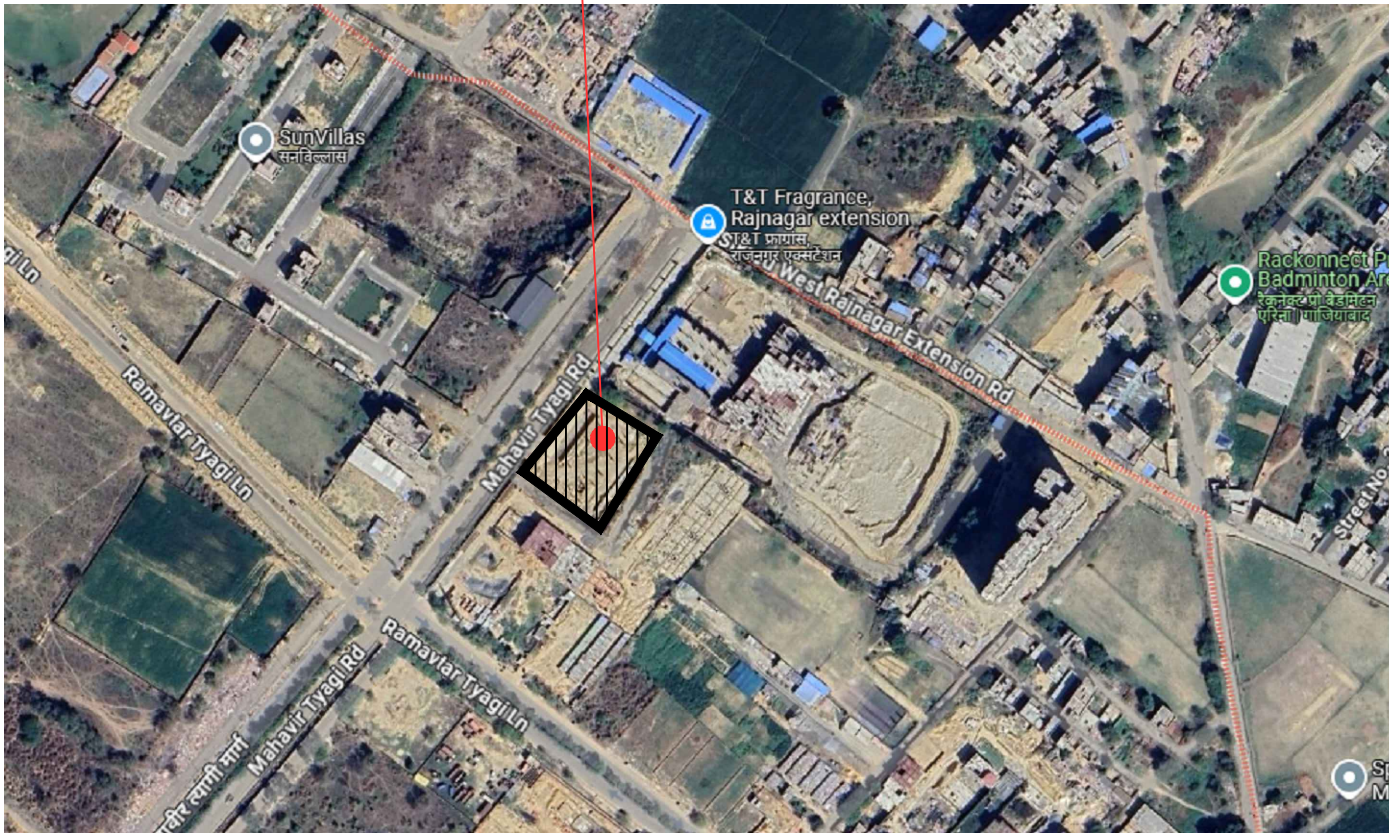


GOOGLE SITE DIMARCATION


PROPOSED SITE (AREA 1848.38 SQM.)

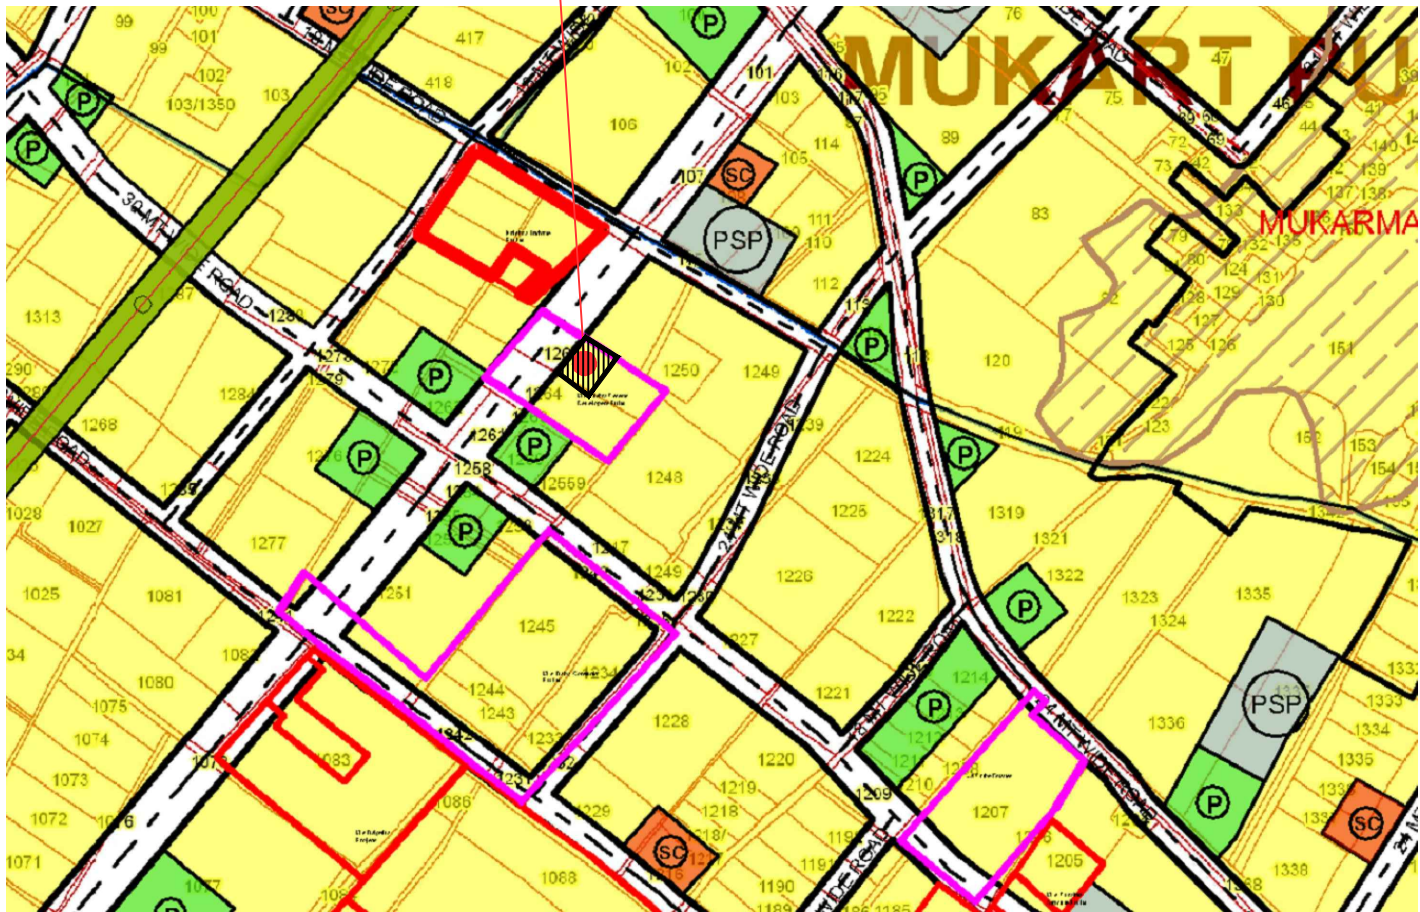


ZONAL PLAN SITE DEMARCATION

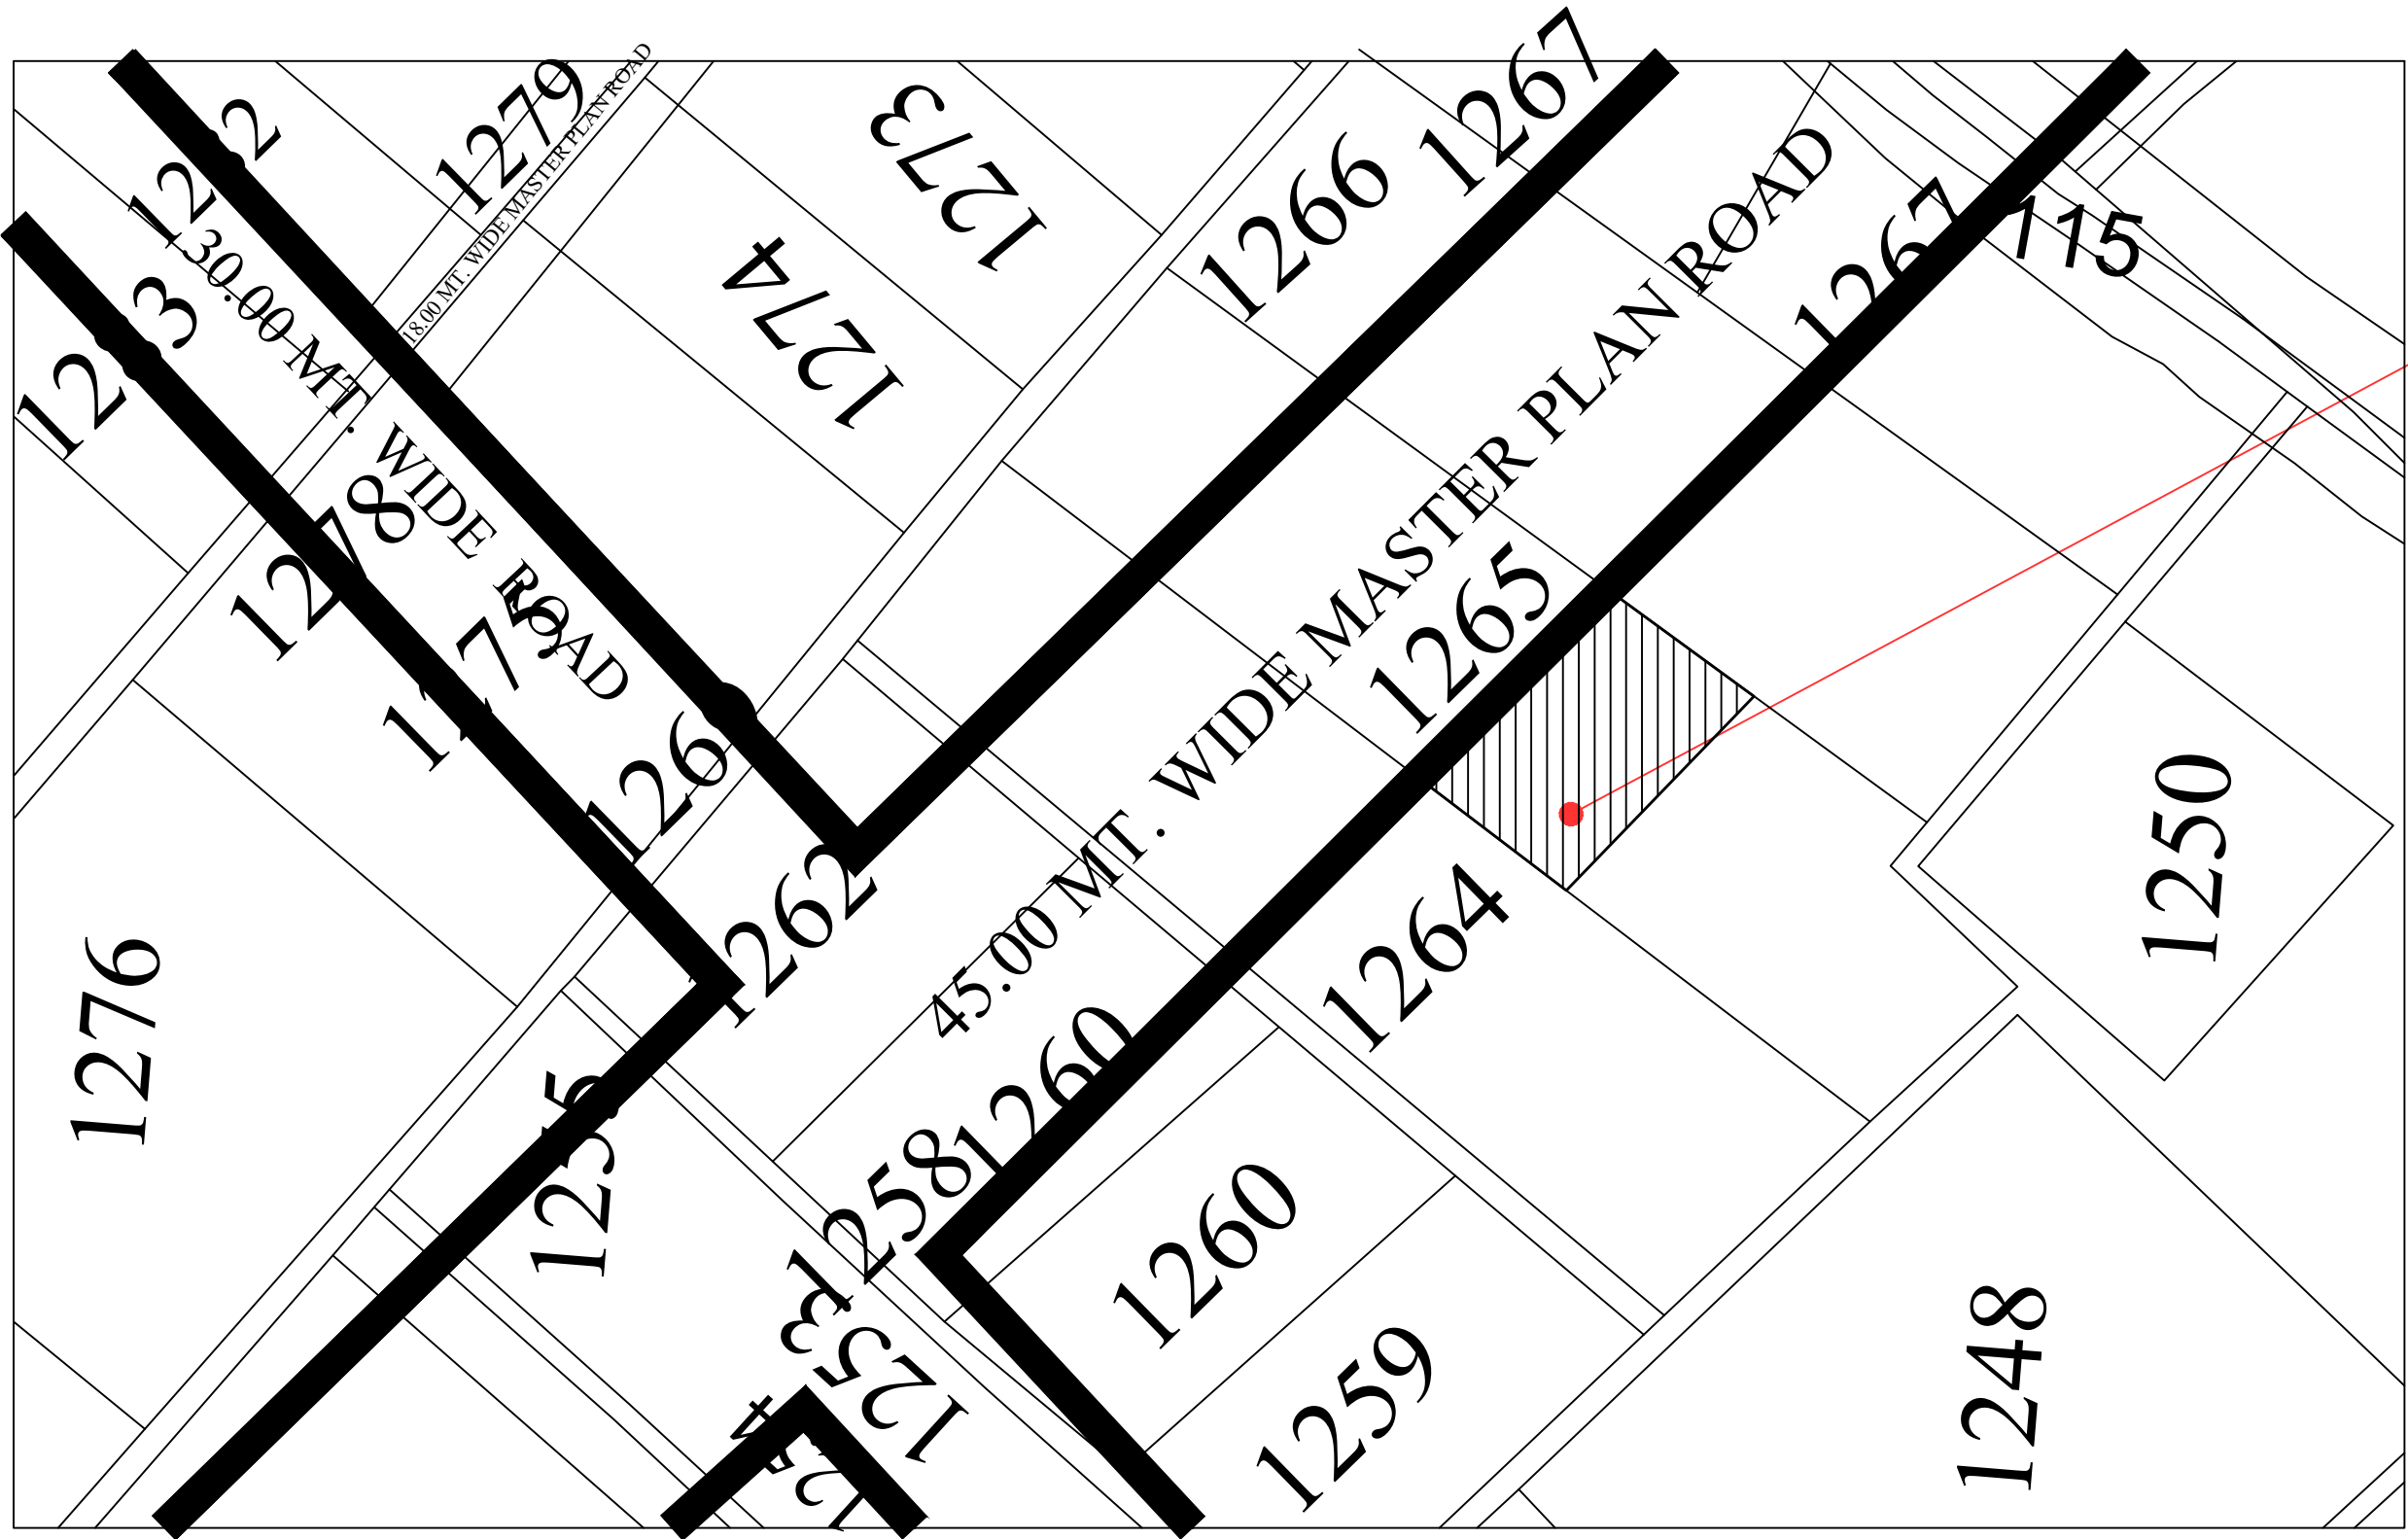

PROPOSED SITE (AREA 1848.38 SQM.)

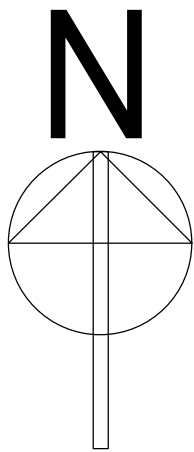

SAJRA SUPERIMPOSE

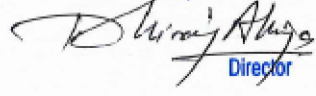PROJECT: GRACE WORLD FOR Grace Realtech Developers Private Limited	
For Grace Realtech Developers Pvt. Ltd.  Director	 ARCHITECT'S SIGN
OWNER'S SIGN	
TITLE SAJRA SUPERIMPOSE PLAN	
THIS DRAWING IS THE PROPERTY OF QUALPAMATHUR & ASSO(P) LTD AND SHALL NOT BE USED COPIED OR REPRODUCED WITHOUT THEIR WRITTEN PERMISSION	
DEALT Shweta	AR.SUNNY KUMAR ADDRESS:H-169 SEC 63 NOIDA(U.P) MOB.NO. 9971980445
CHKO Sunny	SCALE DRG.NO.