

TOPO SURVEY PLAN OF
DCM LAND DASNÄ,
GHAZIABAD (UP).


Legend :-	
BENCH MARKS	LEVELS
BOTTOM ROAD	TEMPLE
BOUNDARY	TRANSFORMER
BUILDING	TREE
CENTER LEVEL ROAD	
CHUCK ROAD	
CULVERT	
DRAIN	
ELECTRIC POLE	
DATE	

Land Area=212710.00 Sqm.

REMARKS:

1. All Dimensions & Levels are in meters.
2. Levels Gld Interval @10X10 Meters
3. Contour Interval @ 0.25 Meters

SCALE
1:1800ea1

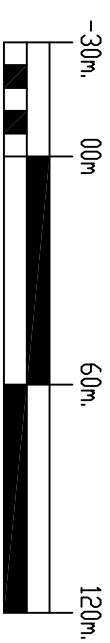

CLIENT:-

SRSD



DASNÄ GHAZIABAD (UP).

Surveyed By:-

Ahmad Land surveying
PLOT No.-26, Near Metro Station, Ghaziabad (UP),
email:- ahmadlandsurvey@gmail.com

TITLE:-

Topographical survey & Levelling Plan of DCM Land
in Dasnä, Ghaziabad (UP).

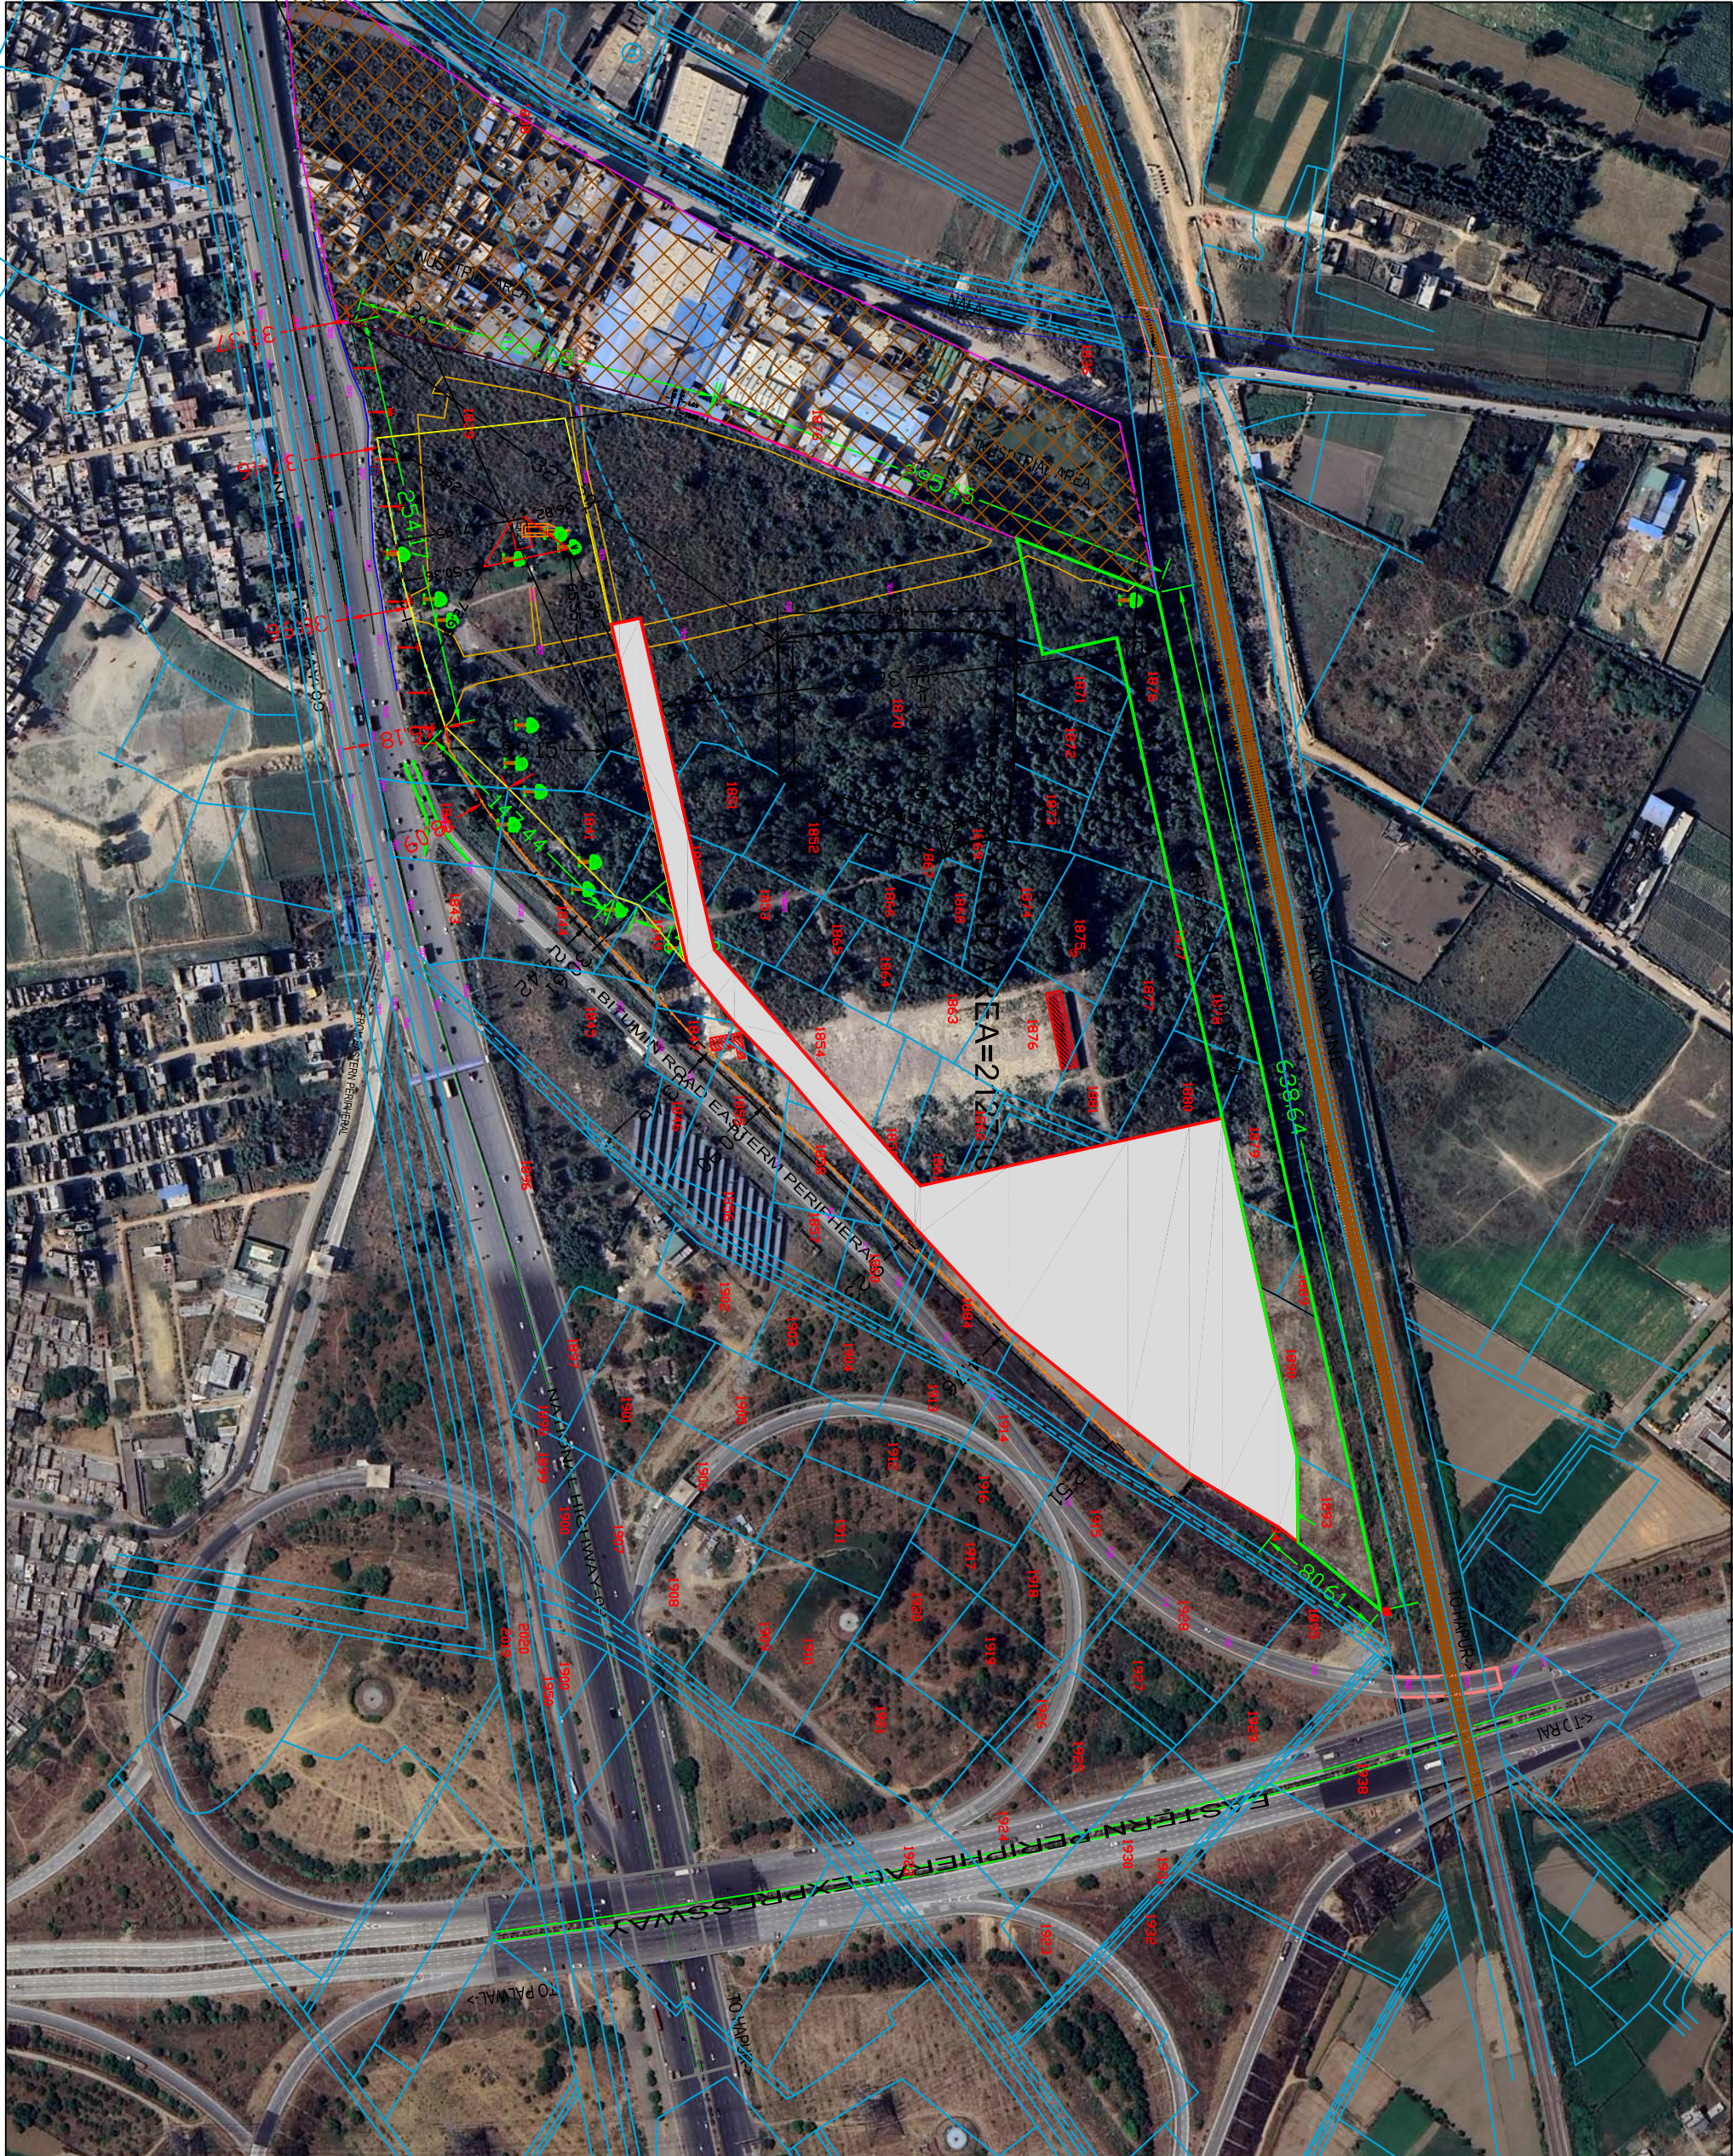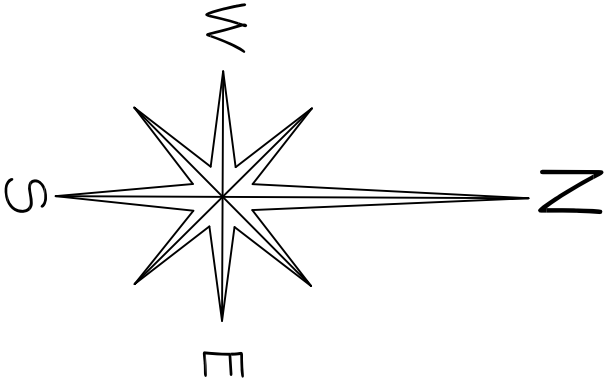

SITE SUPERIMPOSE ON GOOGLE IMAGE

SITE PHASE 1 SUPERIMPOSE ON MP-2021