






**KHASRA SUPERIMPOSED PLAN OF PROPOSED GROUP HOUSING AT PLOT NO. A-31,  
LDA C.G. CITY SCHEME ON KHASRA NO. 169, CHAK KAJEHRA VILLAGE,  
MOHANLALGANJ,LUCKNOW**

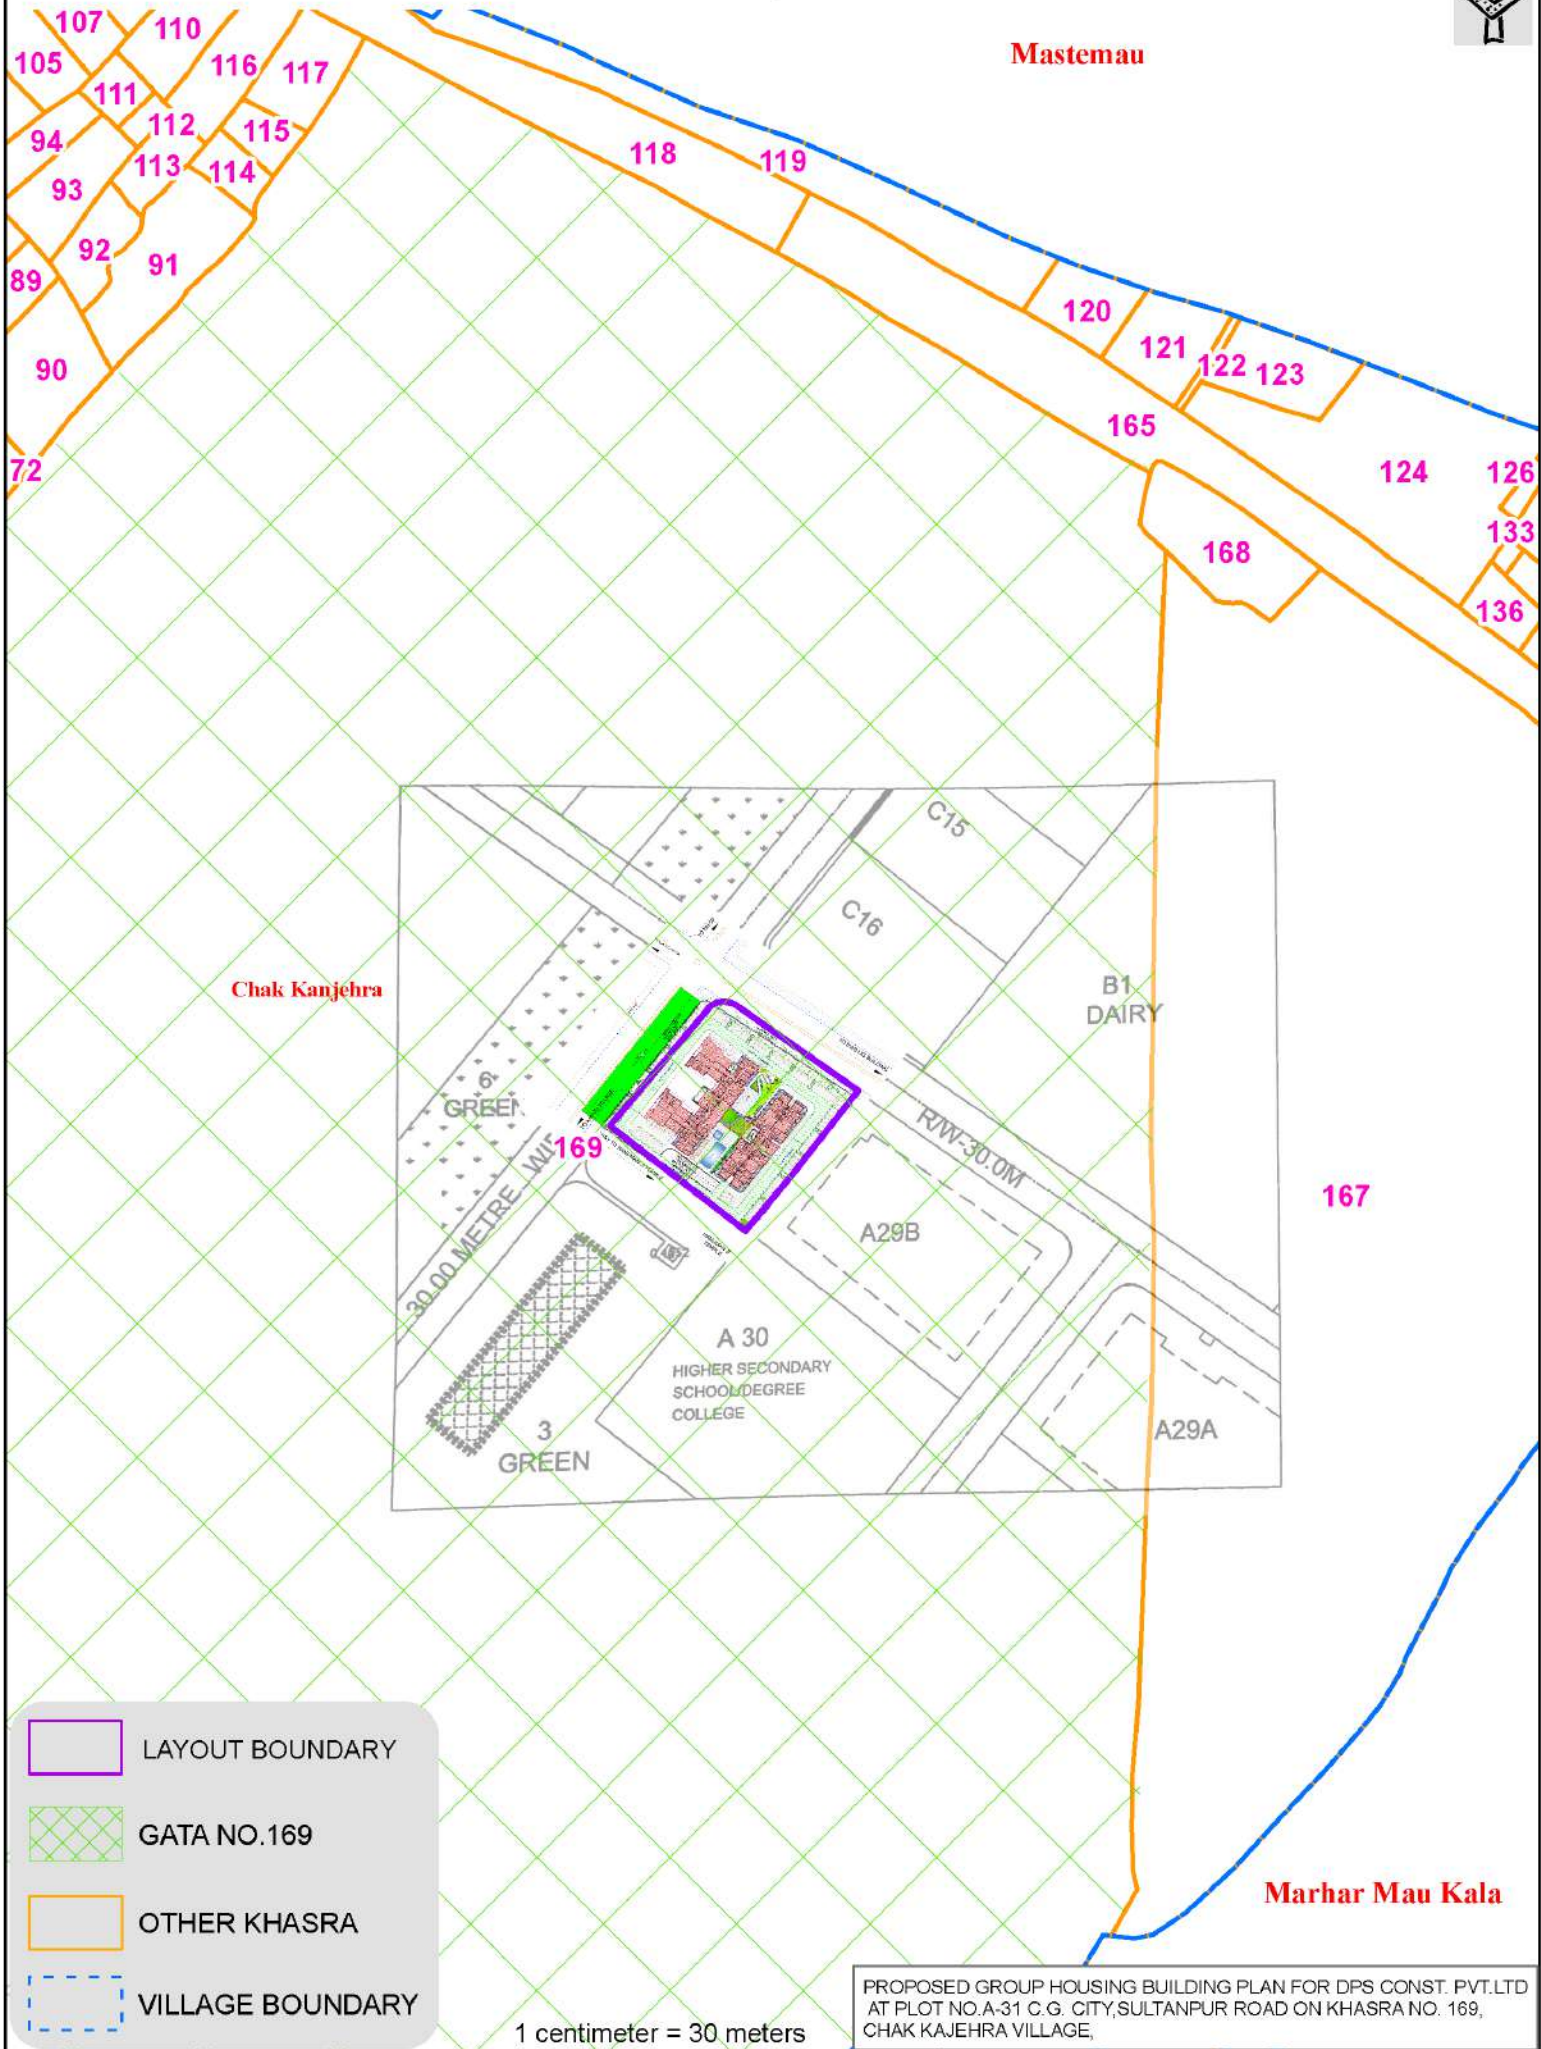

Chak Kanjehra

Mastemau

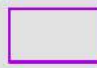
Marhar Mau Kala

-  LAYOUT BOUNDARY
-  GATA NO.169
-  OTHER KHASRA
-  VILLAGE BOUNDARY

1 centimeter = 30 meters

PROPOSED GROUP HOUSING BUILDING PLAN FOR DPS CONST. PVT.LTD  
AT PLOT NO.A-31 C.G. CITY,SULTANPUR ROAD ON KHASRA NO. 169,  
CHAK KAJEHRA VILLAGE,

**KHASRA SUPERIMPOSED ON SATELLITE IMAGERY OF PROPOSED GROUP HOUSING AT PLOT NO. A-31, LDA C.G. CITY SCHEME ON KHASRA NO. 169, CHAK KAJEHRA VILLAGE, MOHANLALGANJ,LUCKNOW**

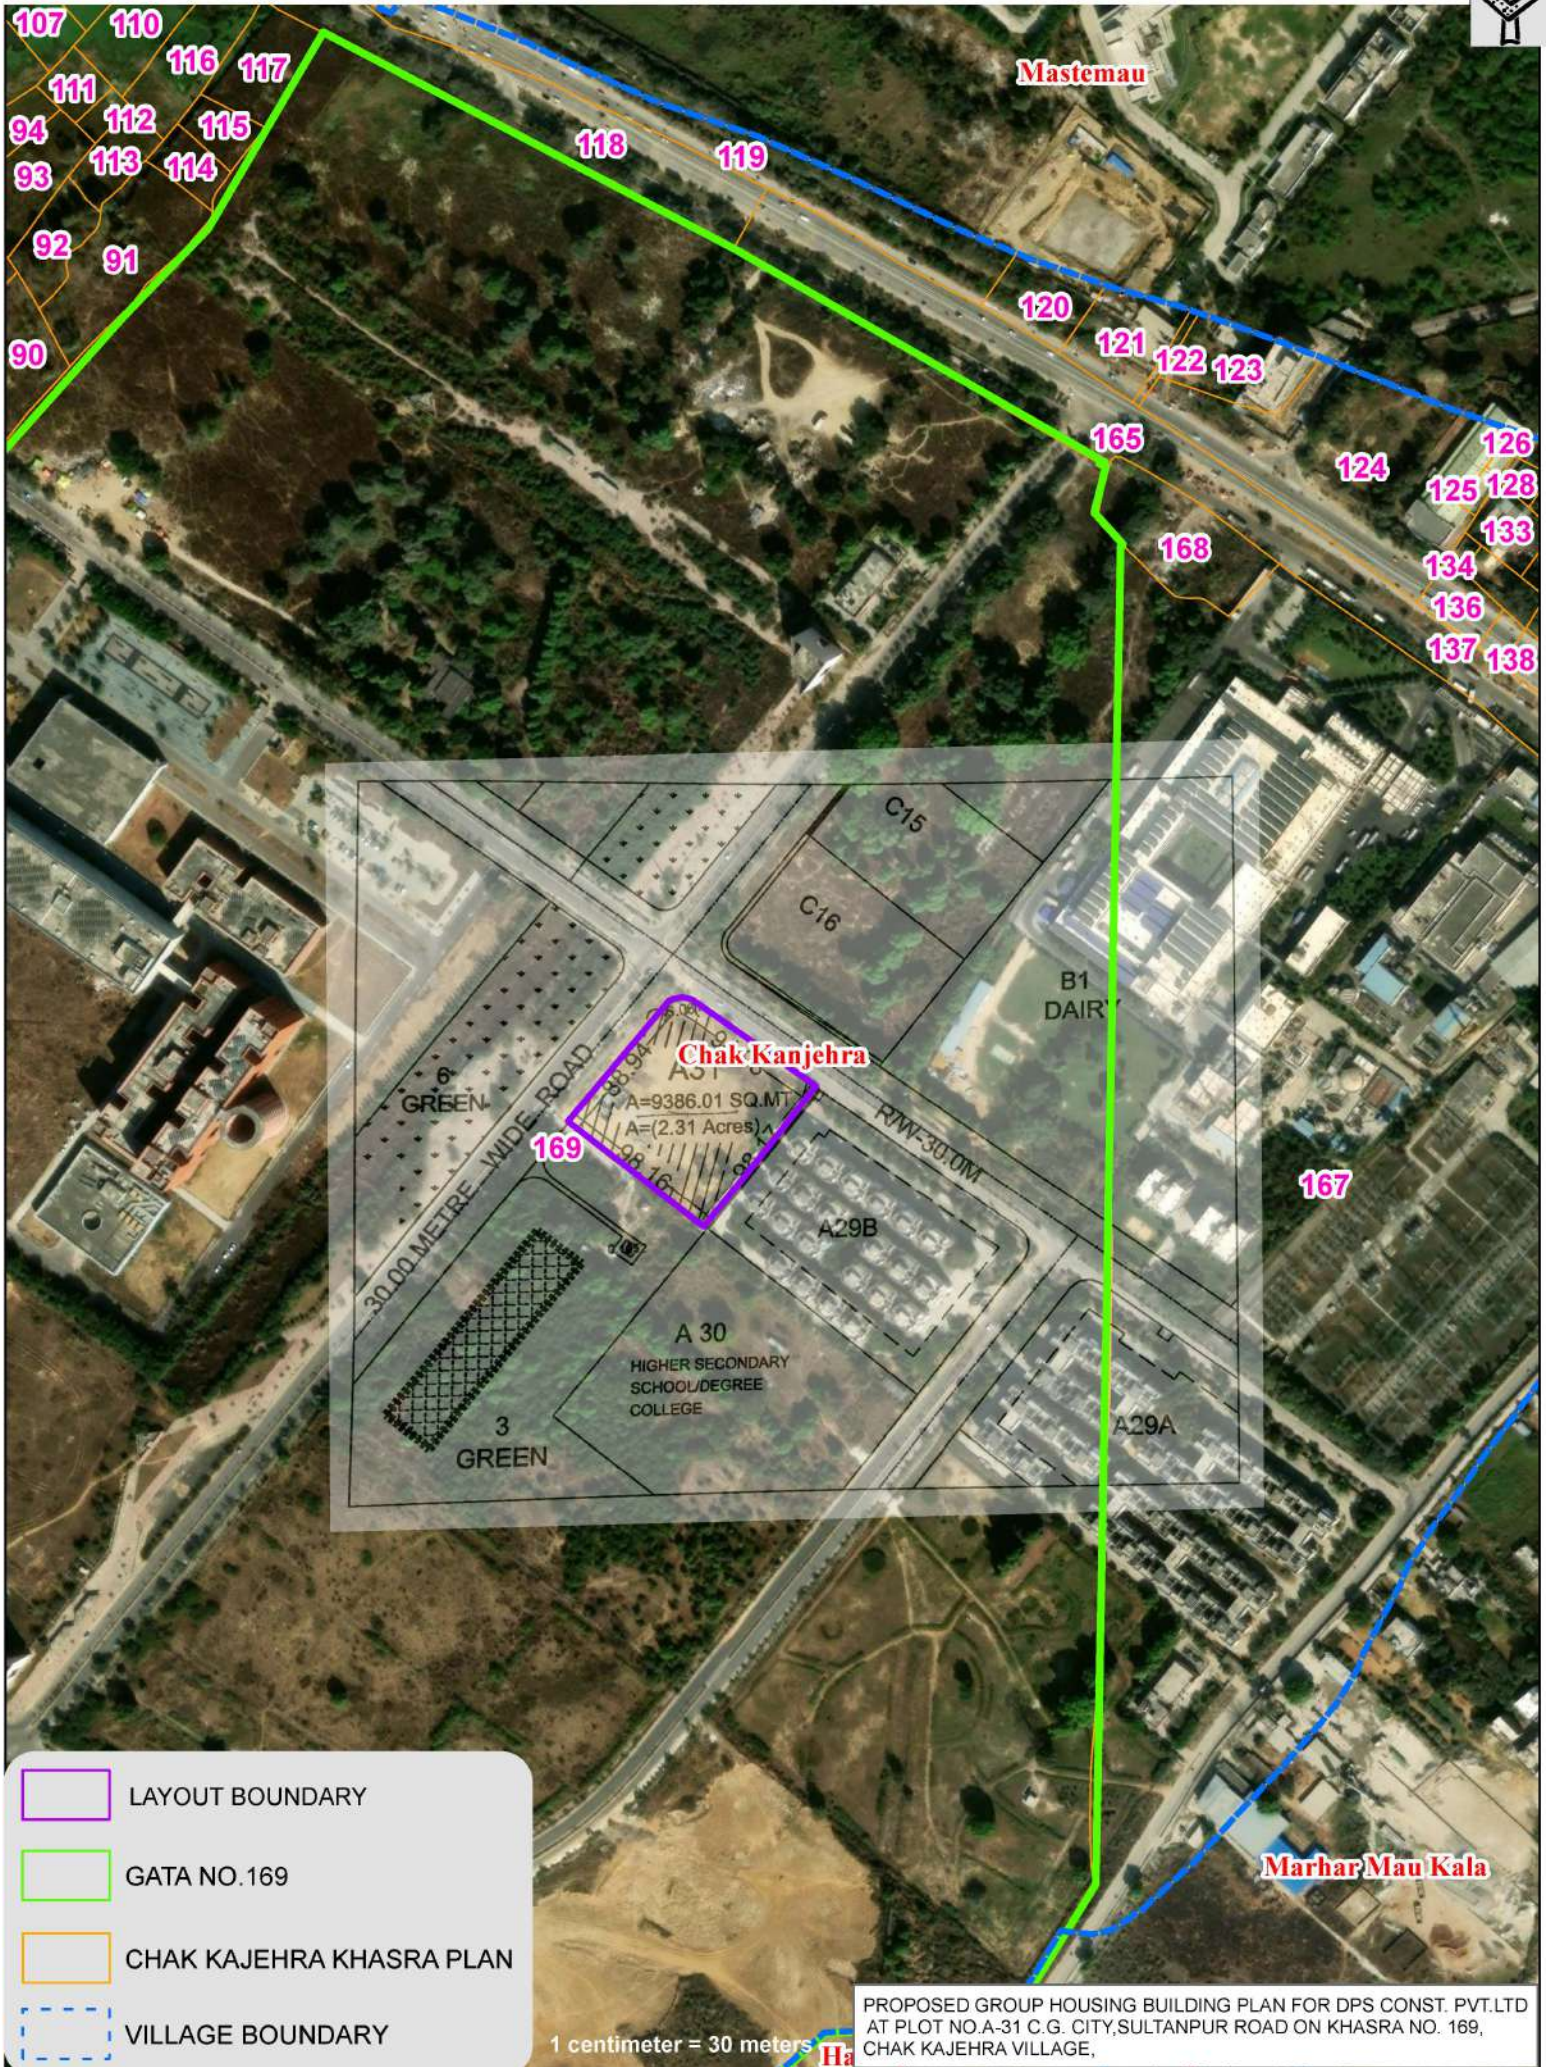

- LAYOUT BOUNDARY
- GATA NO.169
- CHAK KAJEHRA KHASRA PLAN
- VILLAGE BOUNDARY

1 centimeter = 30 meters

PROPOSED GROUP HOUSING BUILDING PLAN FOR DPS CONST. PVT.LTD AT PLOT NO.A-31 C.G. CITY,SULTANPUR ROAD ON KHASRA NO. 169, CHAK KAJEHRA VILLAGE,