



PLOT NO 6A & 6B

24.0 M. WIDE ROAD  
Plot No 07  
Plot No 06  
Plot No 6A & 6B  
24.0 M. WIDE ROAD  
KEY PLAN  
N.T.S  
PLOT LINE

(N.T.S)

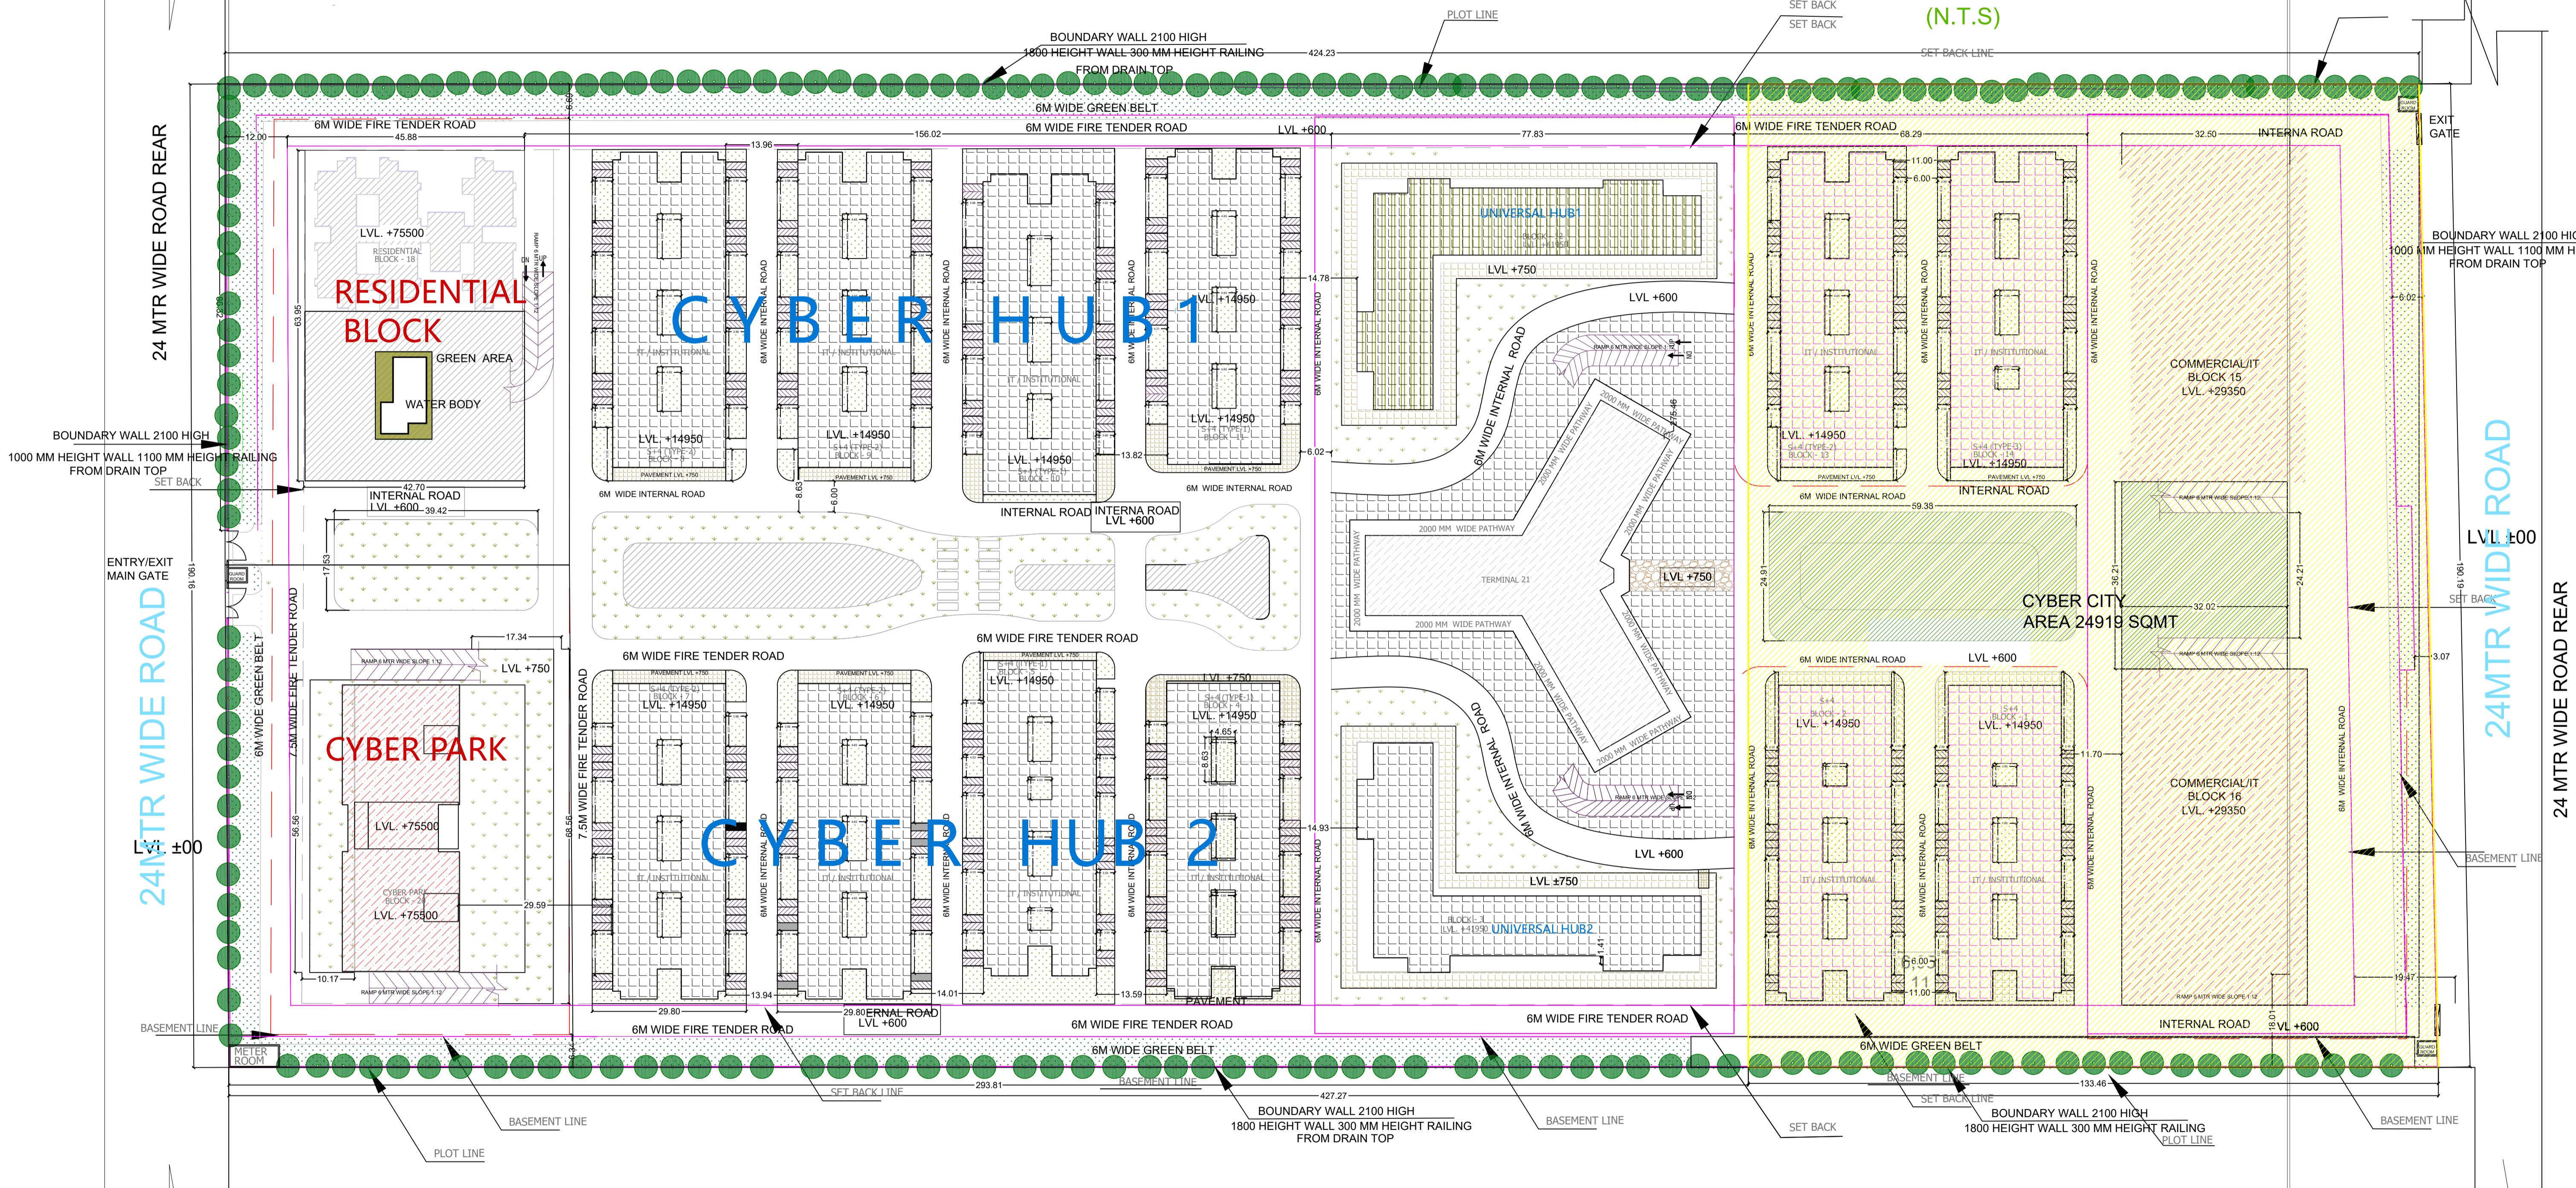

PLOT NO 7

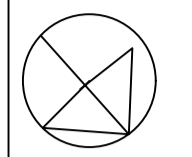

24MTR WIDE ROAD  
LVL +00

24 MTR WIDE ROAD REAR