


GOVINDPURAM HOUSING SCHEME (गोविन्दपुरम आवासीय योजना) at Village Mangupura khasra Nos. 642, 647, 648मि0, 649मि0, 650/1, 650/2, 651, 652, 653अ, 653व, 654, 655, 656मि0, 658, 659, 669मि0, 669मि0, 672मि0, 672, 673, 674, 675, 676, 677, 678क, 678स, 679, 680क, 680ग, 681, 682, 683, 684, 685, 686, 687, 688, 689, 690, 691, 692, 693, 694, 696, 697ख, 697, 697मि0, 698, 699, 700, 701, 702, 703, 643, 644 and Village Manoharpur khasra Nos. 123, 124, 125, 127, 128, 149, 150, 151, 162, 168, 175, 176, 177, 178, 179, 180, 181, 182, 183, 184, 191, 192, 195, 196, 231, 234, 235, 236, 237, 238, 240, 241, 242, 243, 244, 245, 248, 259, 260, 261, 262, 263, 280, 282, 283, 287, 288, 197क, 197ख, 197ग, 197घ, 197च, 197ड, 290क, 290ख, 290ग, 290घ, 290च, 290छ, 290ड, 259/1303, 281, 126, 165, 239, 264

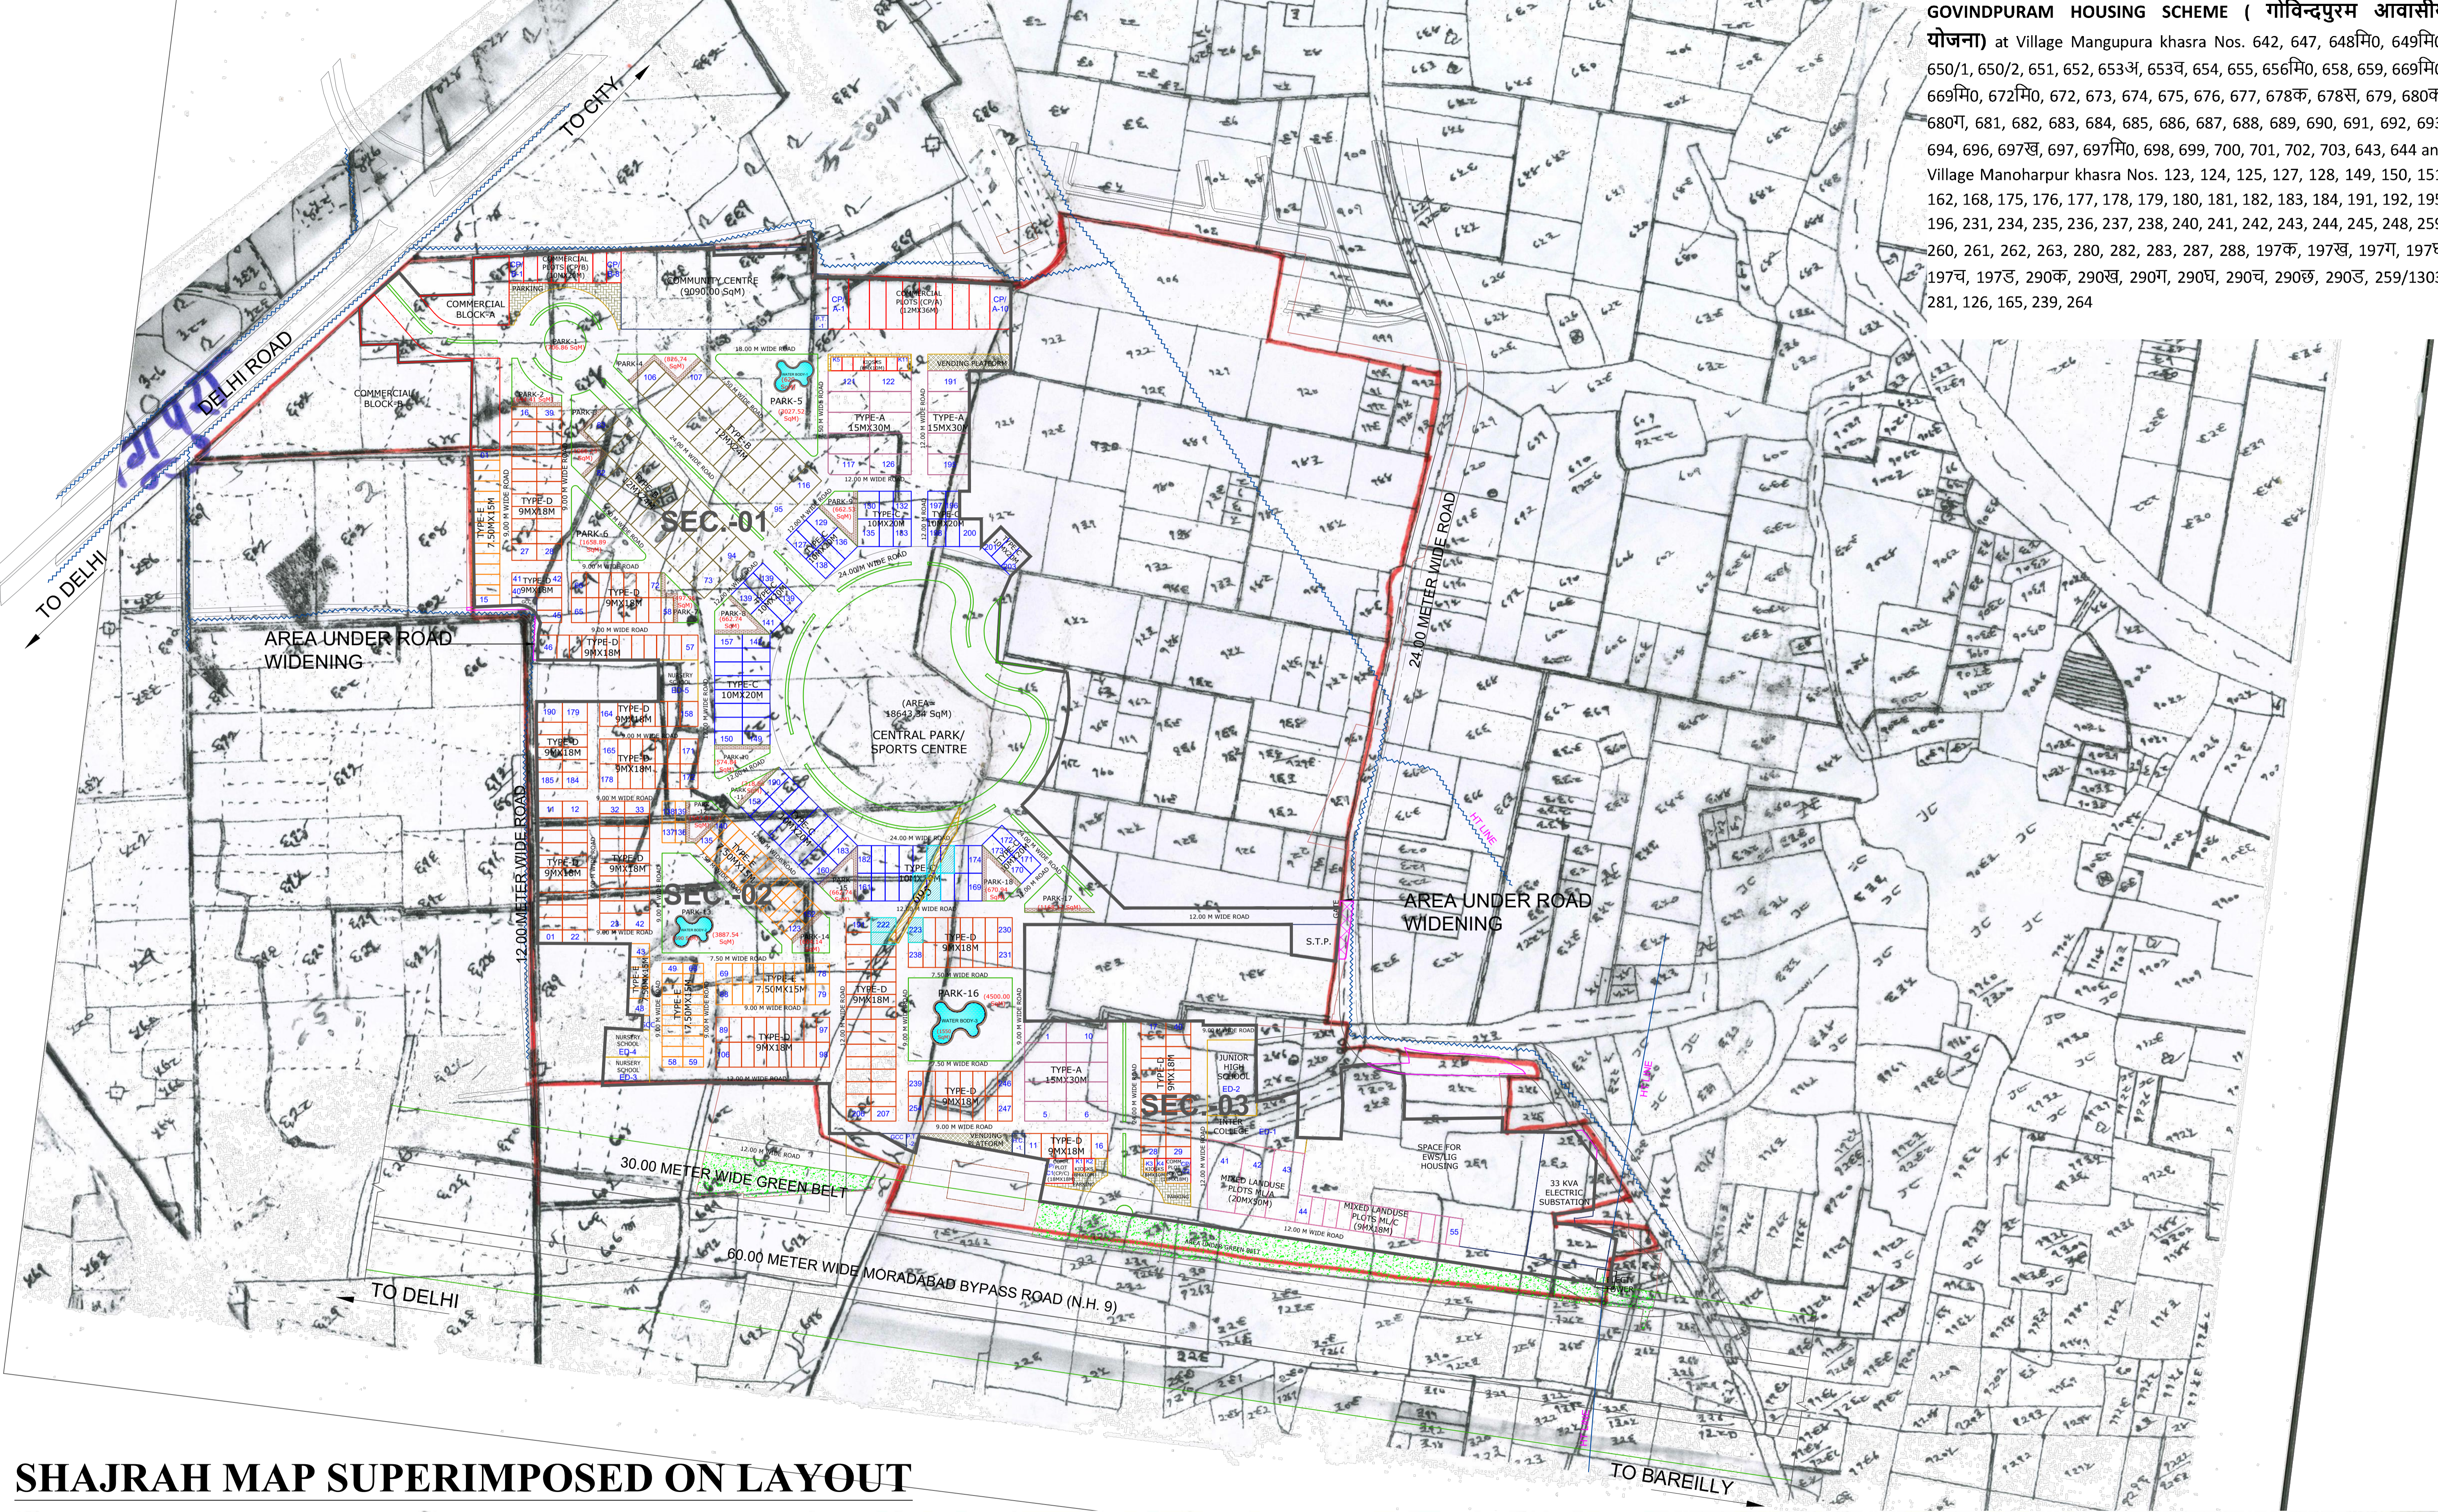

SHAJRAH MAP SUPERIMPOSED ON LAYOUT



**MORADABAD DEVELOPMENT AUTHORITY,
MORADABAD**

**LAYOUT OF GOVINDPURAM HOUSING SCHEME
(गोविन्दपुरम आवासीय योजना) PHASE-1 AT VILLAGE
MANGUPURA & MANOHARPUR, MORADABAD (U.P.)**

- Note:
- The setbacks and ground coverage are as per building bye-laws.
 - The existing chak roads have been merged in proposed road network as much as possible.
 - In this drawing it is considered that existing 11KV electric lines (HV transmission) are relocated or laid underground.
 - The minimum requirement of social infra as per by-laws has been planned considering total land acquisition.
 - Plot sizes mentioned in drawings are standard sizes except corner plots, which will be measured as per site.
 - In execution the area/ dimensions may deviate at site.
 - The services of this scheme are to be linked/ incorporated with the existing/ proposed services of the surrounding area.

Ar. Sumit Agarwal
CA/1699/24025

ARCON
Shri KAILASHAM, 714, JANAKPURI,
Bareilly 243122
Mob: 9837095138
sumit.architects@gmail.com
sumit.architects@yahoo.com

DIRECTION

28-10-2025
DATE

1:1500
SCALE

DRAFTSMAN

LEKHPAL

J.E.

A.E.

E.E.

C.E.

A.T.P.

T.P.

**SALAHKAR
(NIYOJAN)**

**O.S.D.
LAND ACQUISITION**

SECRETARY

V.C.