

# MODERN HOUSE PLANNERS

56, Jaipur House Market, Agra-282010

Mob. - 9897690908, 9760702742


Ar. Vishnu Upadhyay


Architectural & Interior Designer, Approved Valuer & Surveyor,

Ref. No. - .....

Date - .....

SAZRA IMPOSE PLAN OF DWARIKA PALM

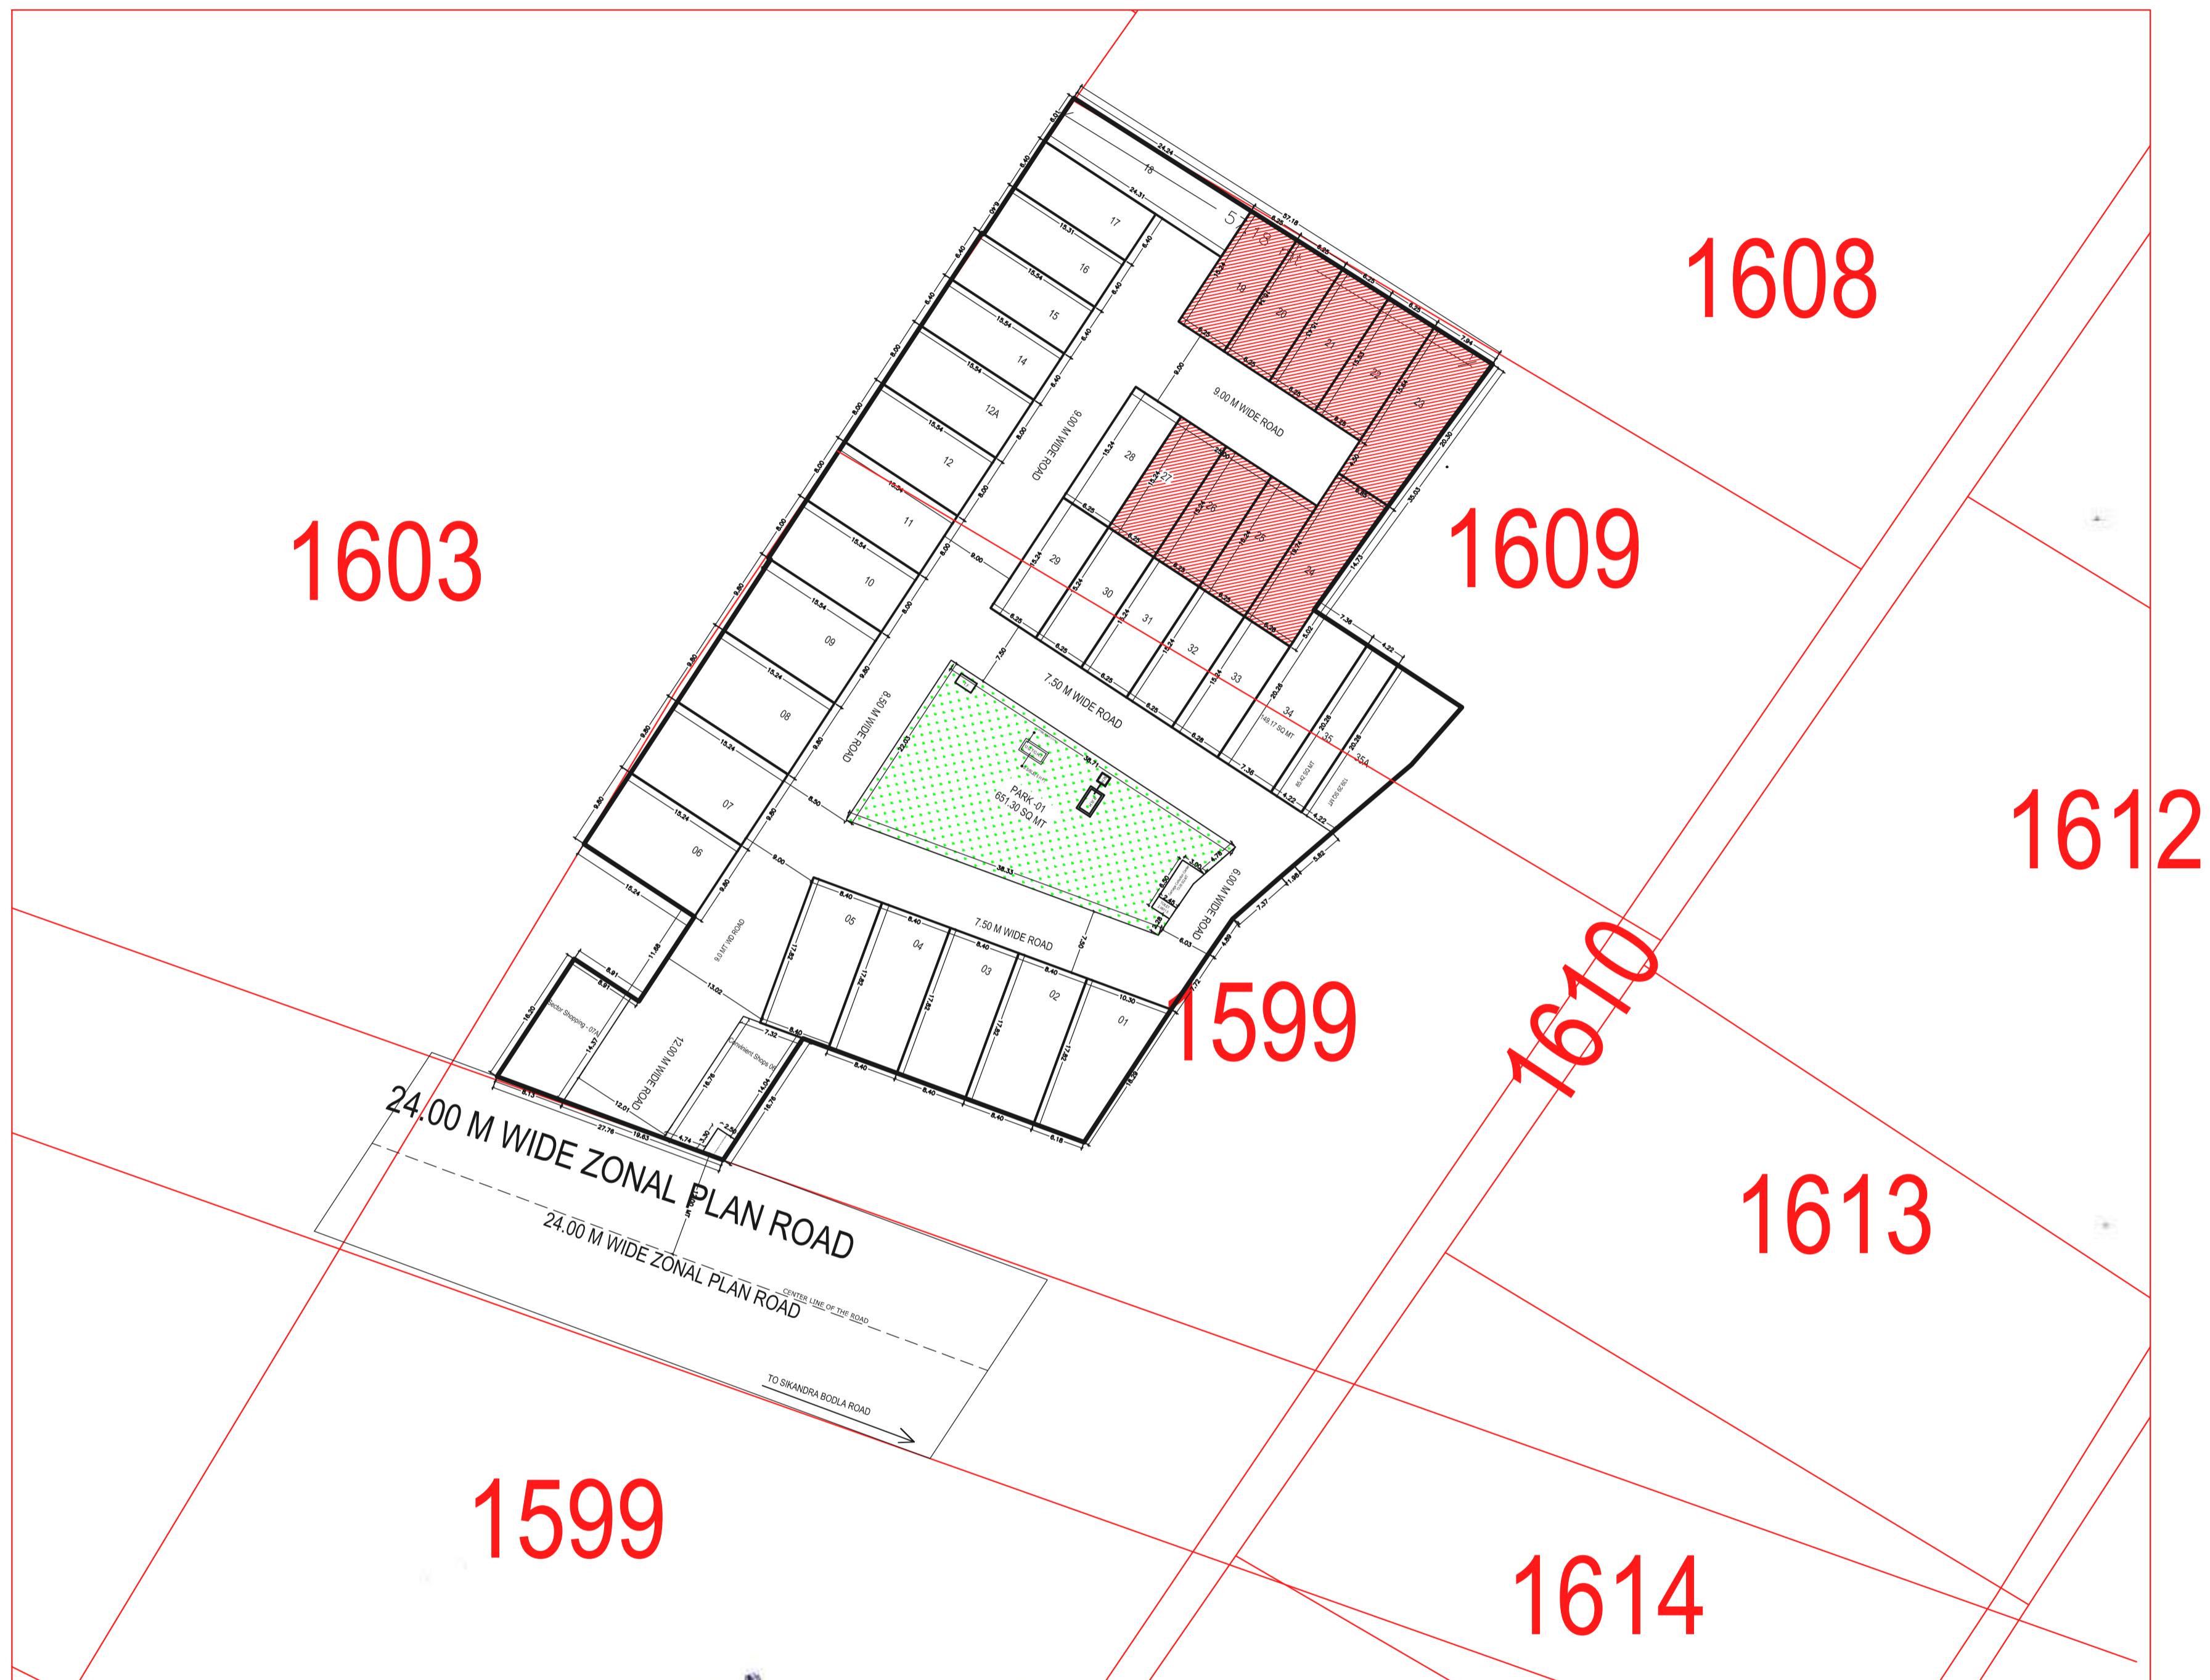

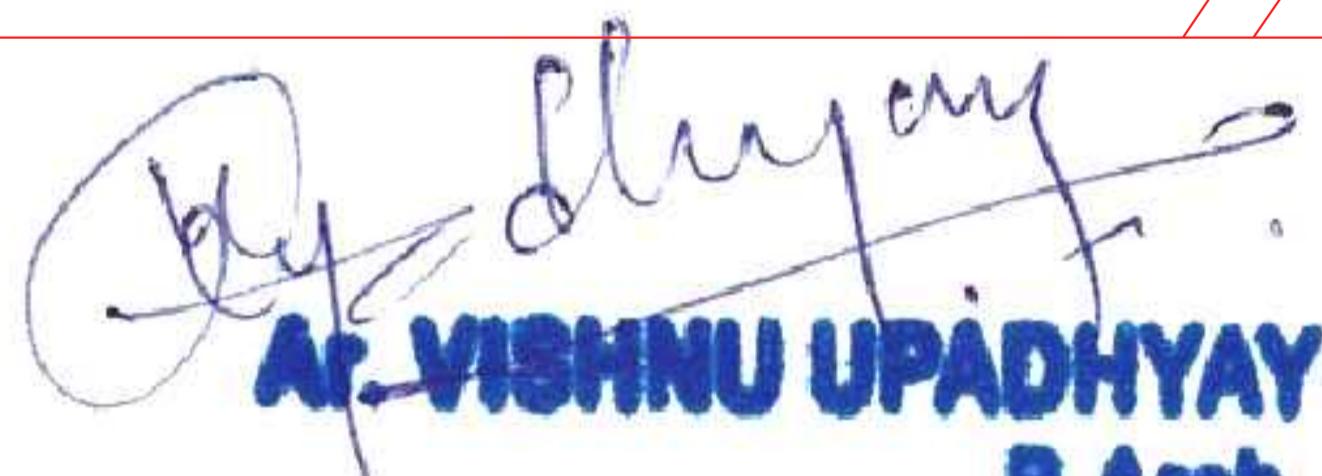  
Ar. VISHNU UPADHYAY

B.Arch.

CA/2022/148821

56, Jaipur House Market, Agra



# MODERN HOUSE PLANNERS

56, Jaipur House Market, Agra-282010

Mob. - 9897690908, 9760702742


Ar. Vishnu Upadhyay

Architectural & Interior Designer, Approved Valuer & Surveyor,

Ref. No. - .....

Date - .....

## SAZRA IMPOSE PLAN OF DWARIKA PALM

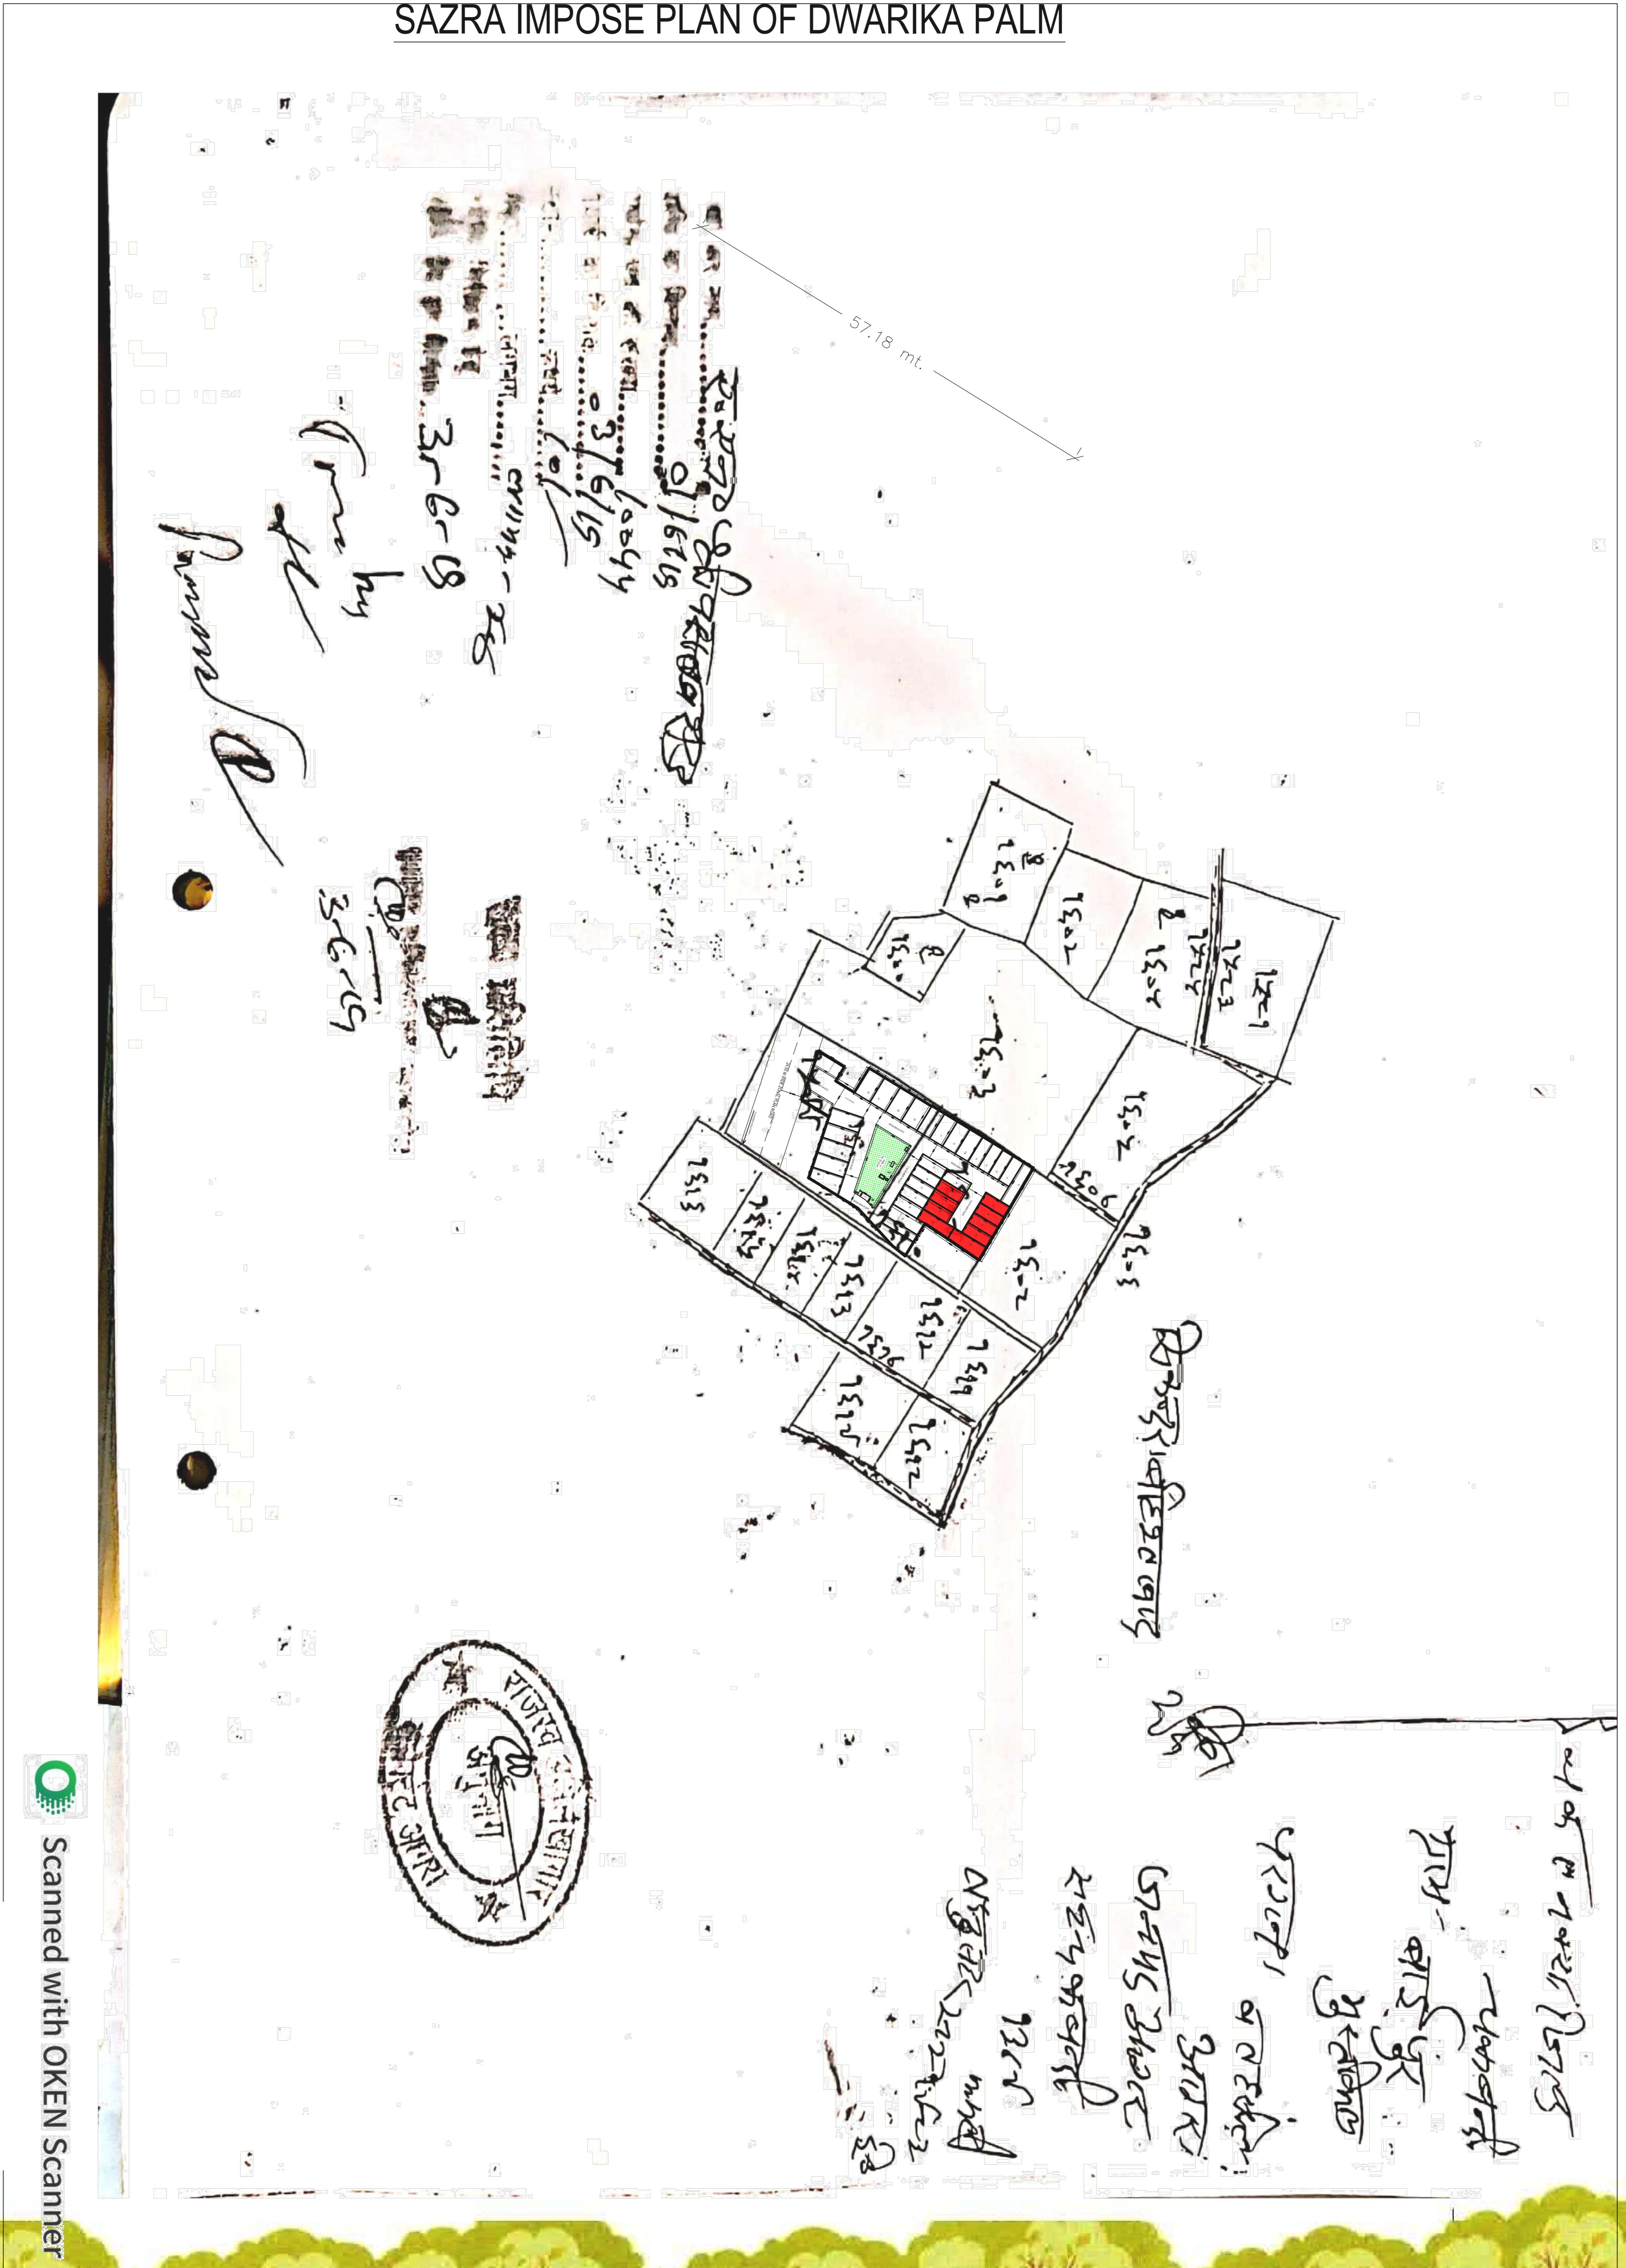

Scanned with OKEN Scanner

वृक्ष है, तो जीवन है