

Township - 3 (Gangapuram)			
क्र.सं.	खसरा नं. (एकड़/घं.)	प्रतिविव रकबा खतौनी के अनुसार (है. म)	टाउनशिप के अनुसार (है. म)
20	484	1.3810	1.3810
22	511	0.2620	0.2620
23	512	0.3630	0.3630
24	514	0.3630	0.3630
25	515	0.3440	0.3440
26	516	0.4340	0.4340
27	517	0.3450	0.3450
28	518	0.3458	0.3458
29	519	0.4340	0.4340
30	523	0.9860	0.9860
31	524	1.7670	1.7670
32	525	1.0400	1.0400
33	526	0.4950	0.4950
34	527	0.4470	0.4470
35	528	0.5630	0.5630
36	529	0.2620	0.2620
37	601	0.6430	0.6430
38	602	0.6150	0.6150
39	603	1.0980	1.0980
40	604	0.7540	0.7540
41	605	0.7810	0.7825
42	606	0.7140	0.7140
43	607	1.3660	1.3660
44	608	0.4260	0.4260
45	609	0.4420	0.4420
46	610	0.4400	0.4440
47	611	1.2740	1.2740
48	612	1.1140	1.0797
49	614	0.5810	0.3833
50	615	0.9440	0.0518
51	639	0.7460	0.2208
52	641	0.8330	0.0430
53	642	0.2420	0.1320
54	643	0.7970	0.2330
55	645	1.0820	0.1945
योग (खं.)		24.478	19.8547



LEGEND :-

 Township Boundary (Indicative)

PLOTTED DEVELOPMENT


- _____ Above 350 Sqm
- _____ 301 - 350 Sqm
- _____ 241 - 300 Sqm
- _____ 201 - 240 Sqm
- _____ 145 - 200 Sqm
- _____ 113 - 144 Sqm
- _____ 101 - 112 Sqm
- _____ upto - 111 Sqm

KEY PLAN

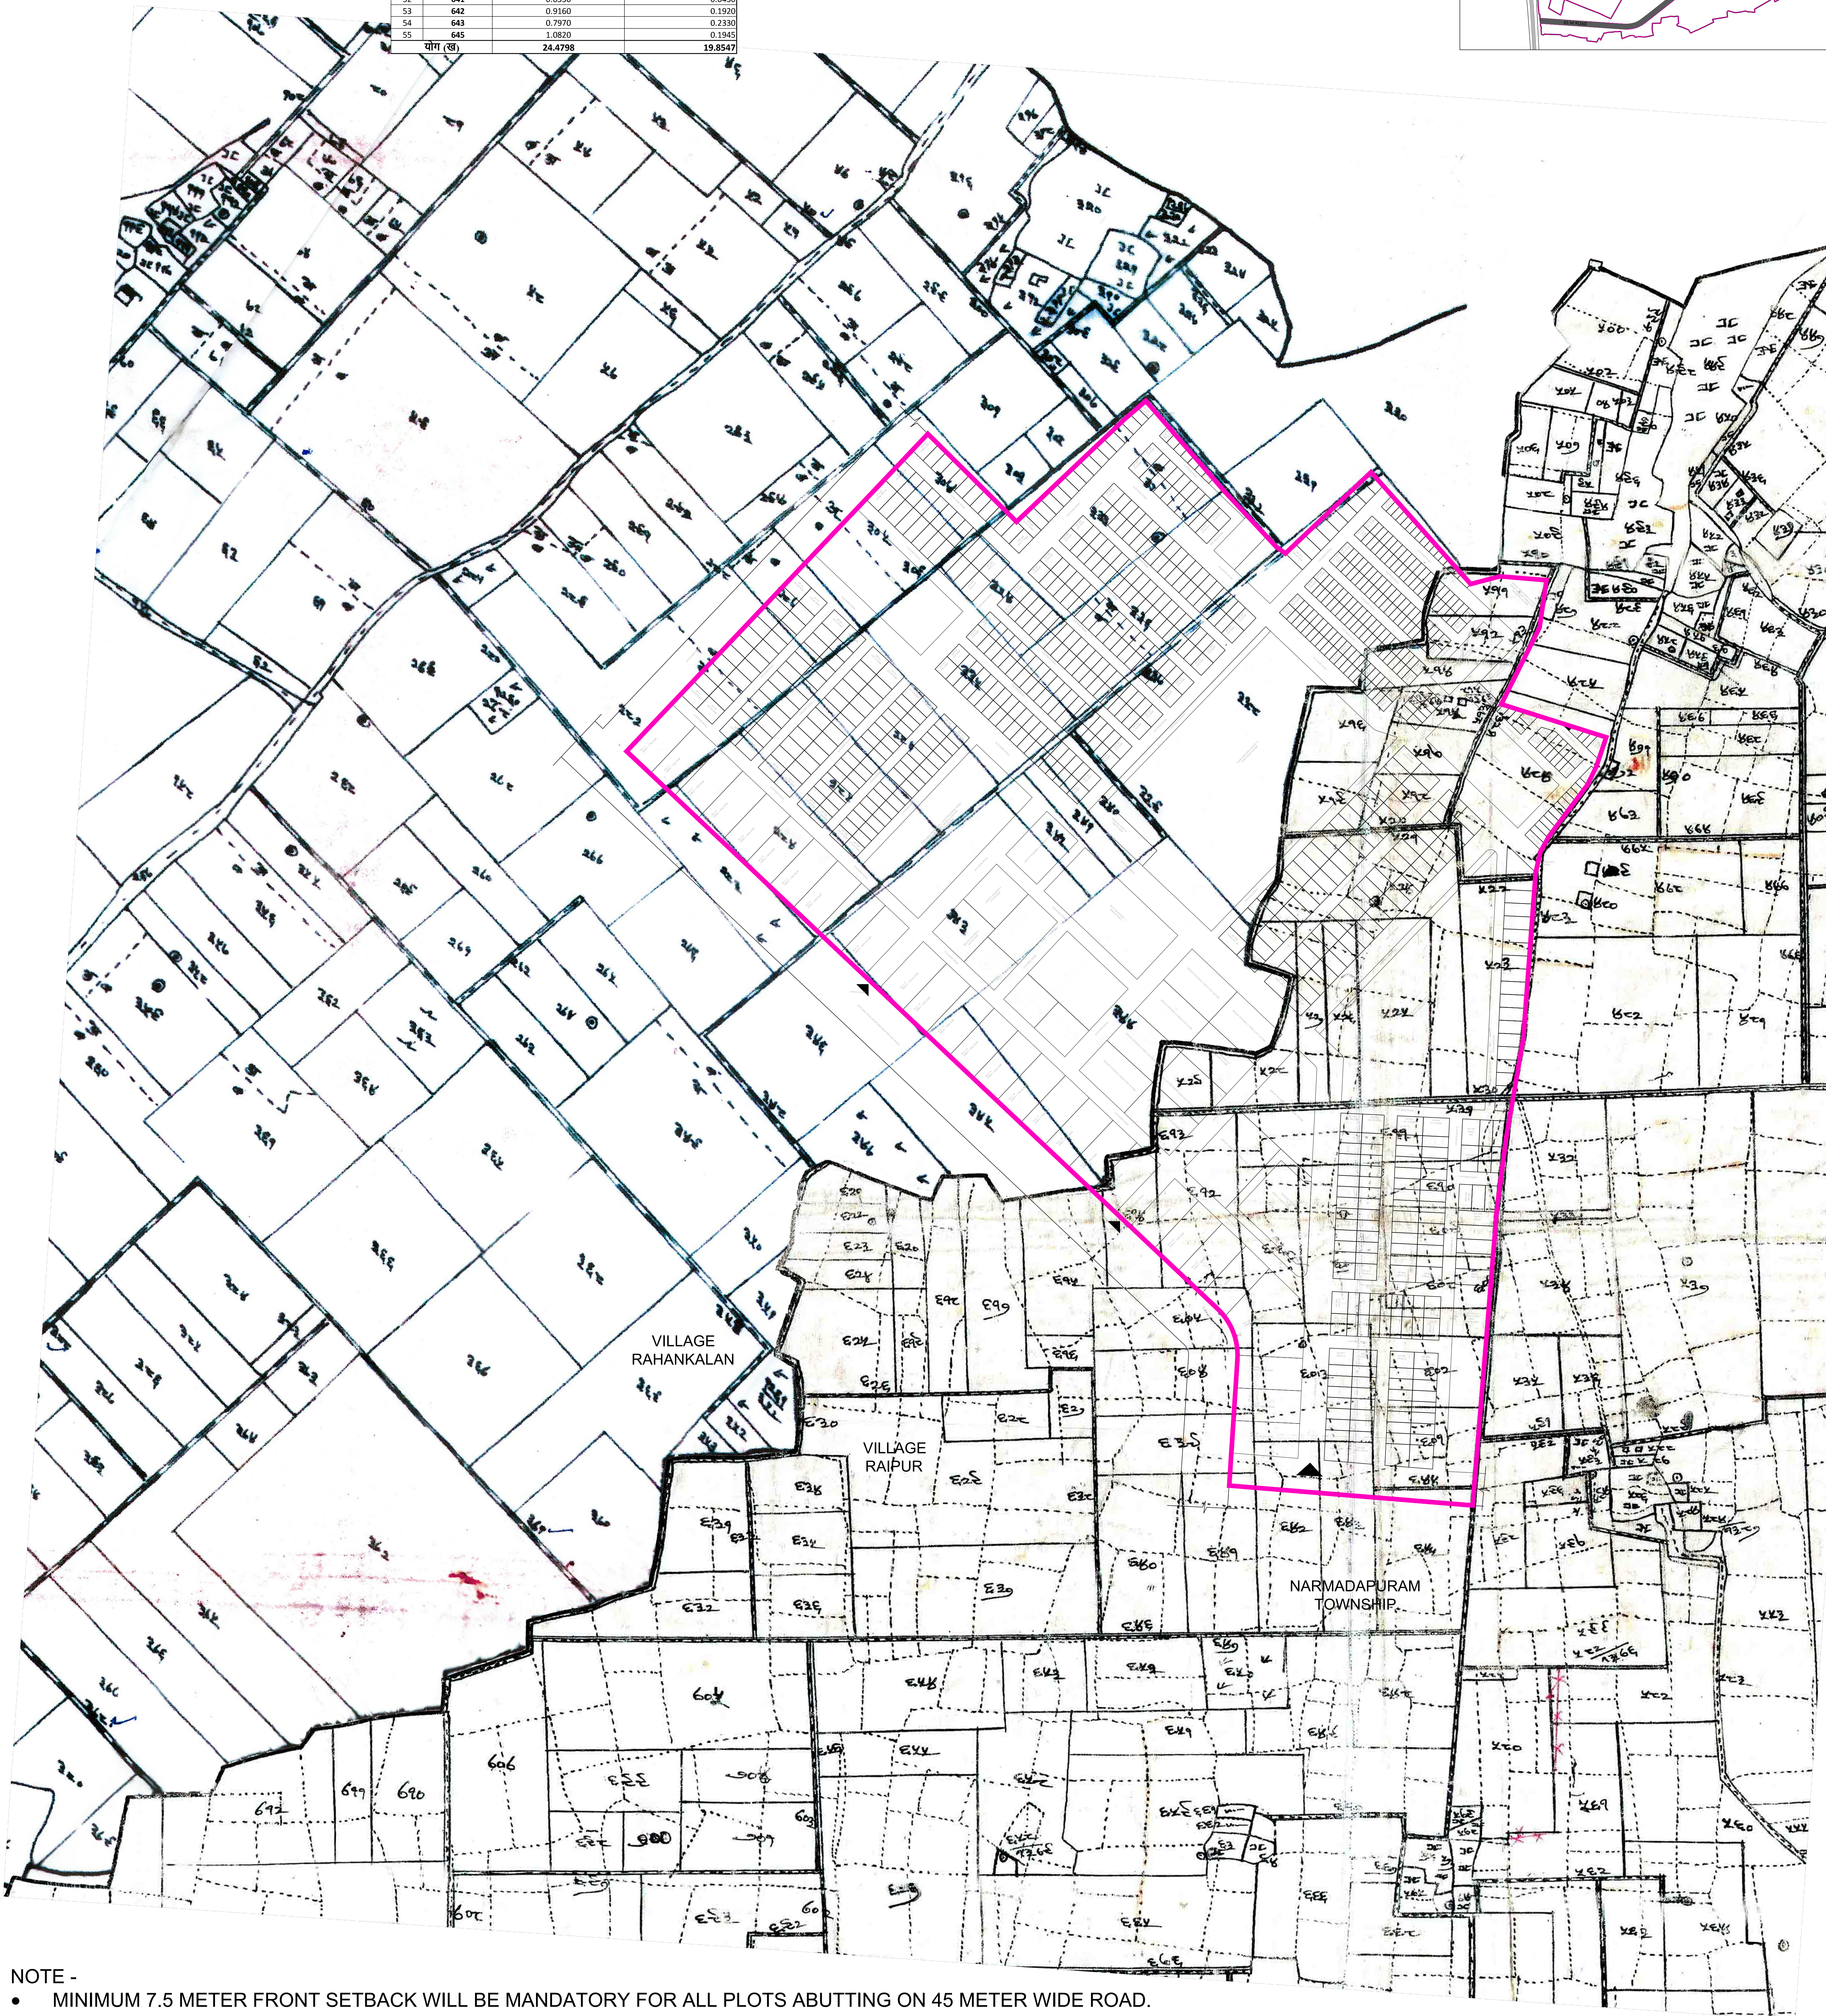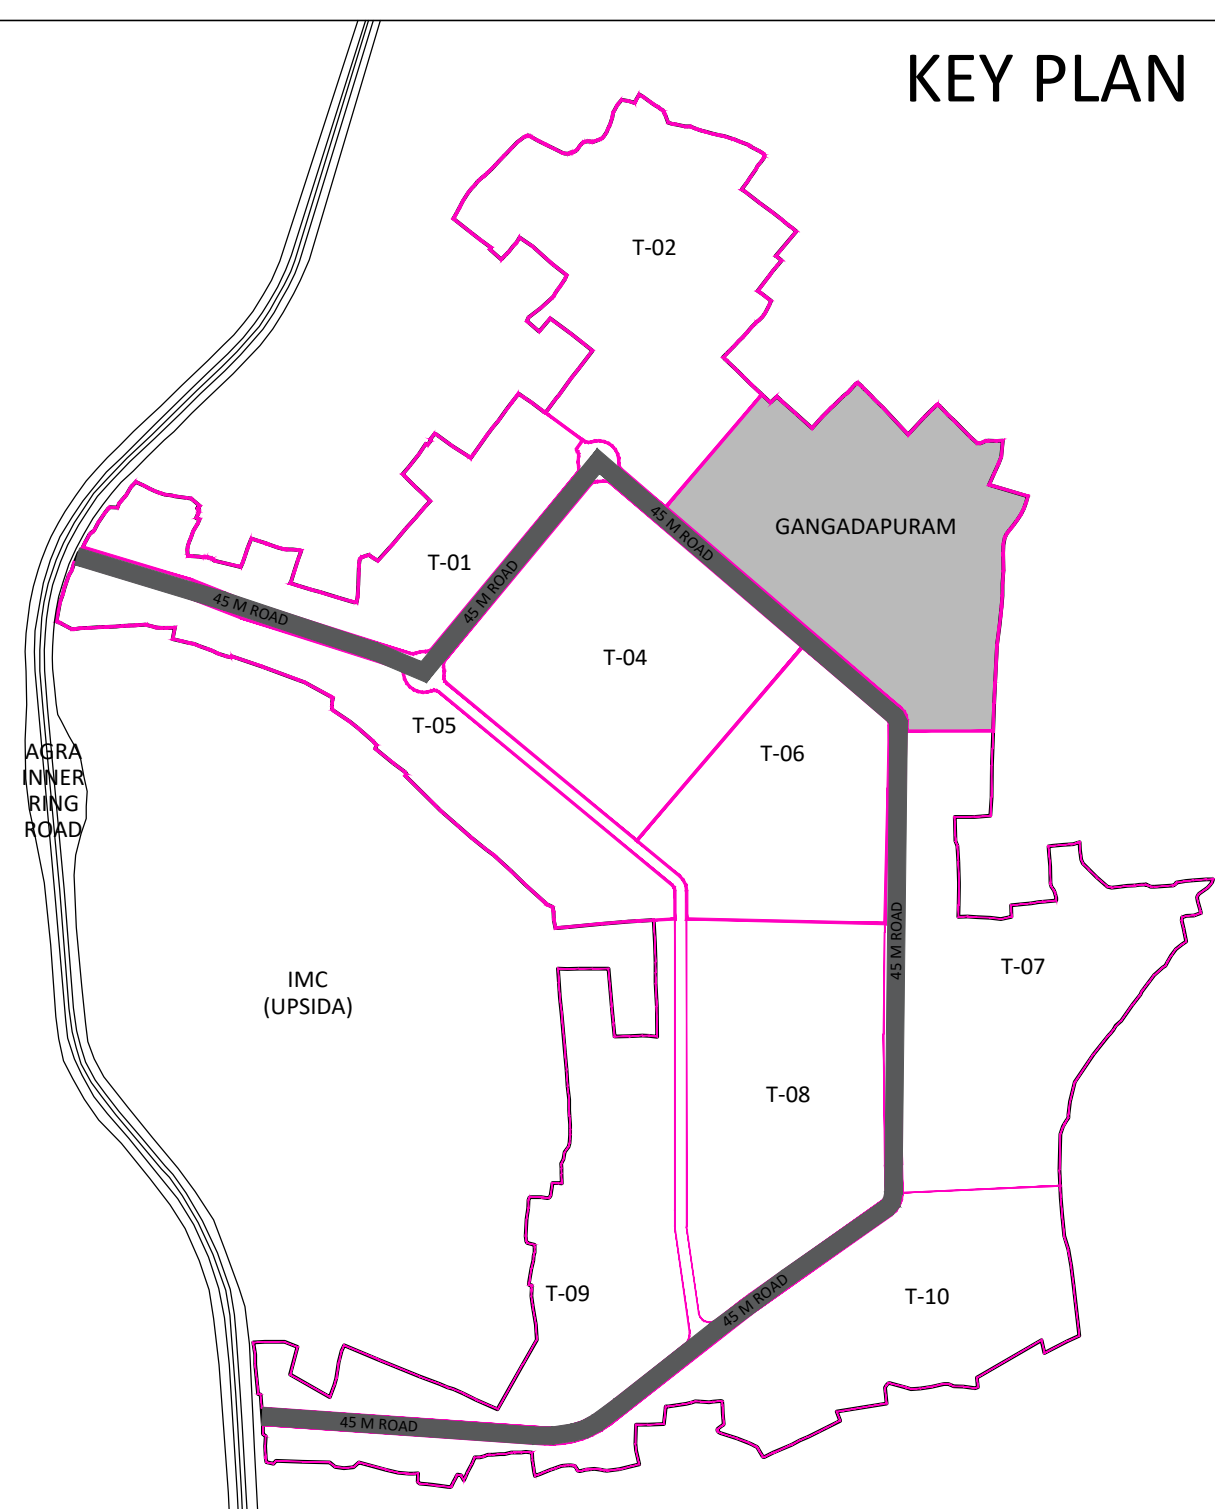

DDF Consultants Pvt. Ltd
501, B-9, ITL Twin Towers, Netaji Subhash Place, Pitampura, New
Delhi-110034
Phone: 011-47400500 (100 lines) Fax: 011-47400555

SCALE

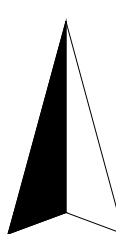

NORTH

SECRETARY	VICE CHAIRMAN
-----------	---------------