


PART LAY-OUT PLAN superimpose RESIDENTIAL SCHEME (KH.NO-96,97I) FOR NANDGRAM VILLAGE NOOR NAGAR, GHAZIABAD

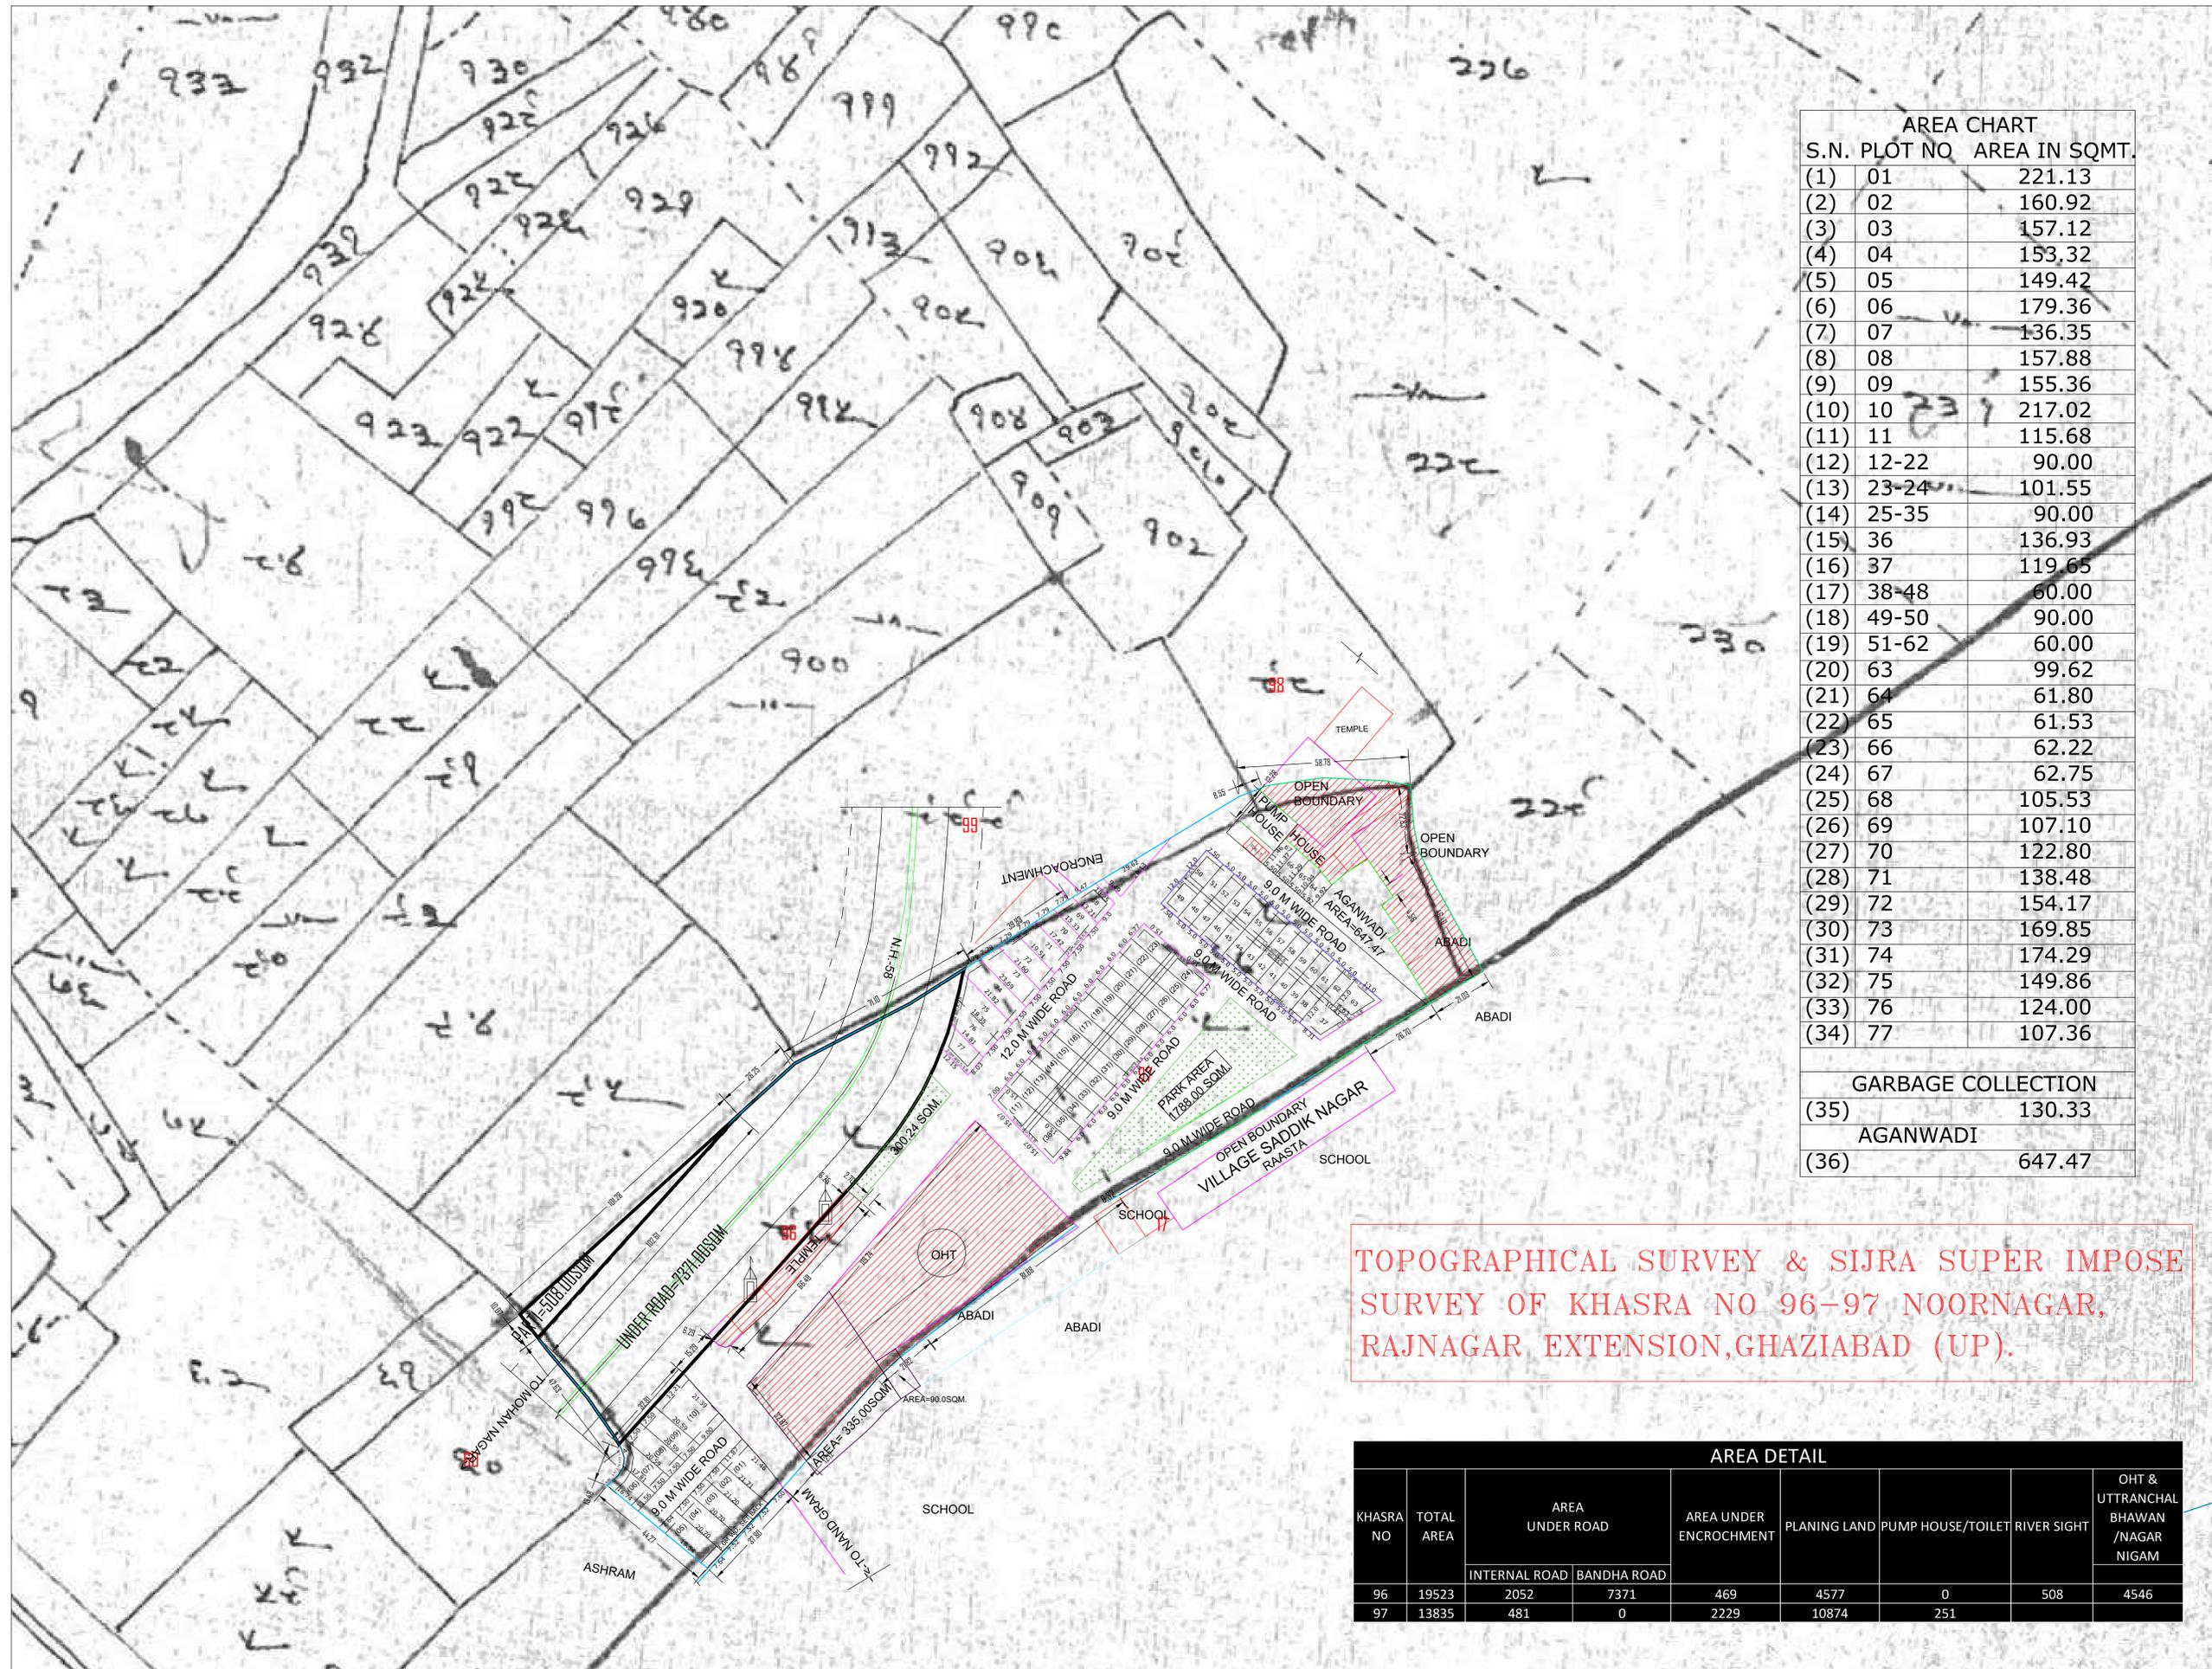

AREA CHART		
S.N.	PLOT NO	AREA IN SQMT.
(1)	01	221.13
(2)	02	160.92
(3)	03	157.12
(4)	04	153.32
(5)	05	149.42
(6)	06	179.36
(7)	07	136.35
(8)	08	157.88
(9)	09	155.36
(10)	10	217.02
(11)	11	115.68
(12)	12-22	90.00
(13)	23-24	101.55
(14)	25-35	90.00
(15)	36	136.93
(16)	37	119.65
(17)	38-48	60.00
(18)	49-50	90.00
(19)	51-62	60.00
(20)	63	99.62
(21)	64	61.80
(22)	65	61.53
(23)	66	62.22
(24)	67	62.75
(25)	68	105.53
(26)	69	107.10
(27)	70	122.80
(28)	71	138.48
(29)	72	154.17
(30)	73	169.85
(31)	74	174.29
(32)	75	149.86
(33)	76	124.00
(34)	77	107.36
GARBAGE COLLECTION		
(35)		130.33
AGANWADI		
(36)		647.47

TOPOGRAPHICAL SURVEY & SIJRA SUPER IMPOSE SURVEY OF KHASRA NO 96-97 NOORNAGAR, RAJNAGAR EXTENSION, GHAZIABAD (UP).

KHASRA NO	TOTAL AREA	AREA UNDER ROAD		AREA UNDER ENCROCHMENT	PLANING LAND	PUMP HOUSE/TOILET	RIVER SIGHT	OHT & UTTRANCHAL BHAWAN /NAGAR NIGAM
		INTERNAL ROAD	BANDHA ROAD					
96	19523	2052	7371	469	4577	0	508	4546
97	13835	481	0	2229	10874	251		