

Township - 6 (Mahanadipuram)			
क्र०सं०	खसरा सं० (रायपुर)	अधिग्रहित रकवा खतौनी के अनुसार (हे०) में	टाउनशिप के अंतर्गत प्रस्तावित रकवा (हे०) में
1	604	0.7940	0.3355
2	605	0.7810	0.1942
3	615	0.9440	0.5510
4	616	0.1780	0.1930
5	617	0.9950	0.9848
6	618	0.5580	0.5580
7	619	0.2750	0.2750
8	620	0.2450	0.2450
9	621	0.2290	0.1639
10	622	0.2300	0.2184
11	623	0.2300	0.2300
12	624	0.2310	0.2310
13	625	0.8920	0.8920
14	627	0.2030	0.2030
15	628	0.3960	0.3960
16	629	2.6540	2.6540
17	631	0.7870	0.7870
18	632	0.8070	0.8070
19	634	0.4530	0.4530
20	635	0.4540	0.4540
21	636	0.4530	0.4530
22	637	1.6450	1.6450
23	639	0.7460	0.2928
24	640	1.0270	0.8161
25	651	0.5680	0.2724
26	652	0.5720	0.2931
27	653	0.4830	0.4830
28	654	1.3970	1.3970
29	655	0.5740	0.5740
30	657	2.4240	1.8518
31	658	1.0920	1.0920
32	659	1.0920	0.2651
33	665	2.1860	0.3811
34	693	1.0110	0.5102
35	696	5.6330	0.2943
36	698	0.3160	0.3160
37	699	0.6000	0.6000
38	700	0.2630	0.2630
39	701	0.6990	0.6990
40	704	0.5730	0.5730
41	705	2.3260	2.3260
42	707	1.5300	0.4535
योग (क)		39.5460	27.2622



Township - 6 (Mahanadipuram)			
क्र०सं०	खसरा सं० (रहनकला)	अधिग्रहित रकवा खतौनी के अनुसार (हे०) में	टाउनशिप के अंतर्गत प्रस्तावित रकवा (हे०) में
1	345	1.8850	0.1827
2	347	0.7550	0.2949
3	350	0.6190	0.0725
4	351	0.3190	0.3190
5	1261/352	0.3570	0.3570
6	352	0.1470	0.1470
7	353	0.1590	0.1590
8	369	2.5610	1.2156
9	370	1.0940	1.0940
10	372	6.2520	1.1780
योग (ख)		14.1480	5.0197

Township - 6 (Mahanadipuram) - ग्राम - समाज			
क्र०सं०	खसरा सं०	अधिग्रहित रकवा खतौनी के अनुसार (हे०) में	टाउनशिप के अंतर्गत प्रस्तावित रकवा (हे०) में
1	626 (रायपुर)	0.0880	0.0880
2	630 (रायपुर)	0.1210	0.1050
3	633 (रायपुर)	0.0340	0.0340
4	636 (रायपुर)	0.0530	0.0530
5	646 (रायपुर)	0.1100	0.0810
6	647 (रायपुर)	0.1800	0.0997
7	656 (रायपुर)	0.0510	0.0510
8	697 (रायपुर)	0.0650	0.0510
9	702 (रायपुर)	0.0260	0.0085
10	703 (रायपुर)	0.0400	0.0400
11	706 (रायपुर)	0.0340	0.0280
12	354 (रहनकला)	0.2850	0.0510
13	371 (रहनकला)	0.1410	0.0333
योग (ग)		1.2280	0.7235

Township - 6 : राजकीय नलकूप			
क्र०सं०	खसरा सं०	अधिग्रहित रकवा खतौनी के अनुसार (हे०) में	टाउनशिप के अंतर्गत प्रस्तावित रकवा (हे०) में
1	658/1379 (रायपुर)	0.0520	0.0520
योग (घ)		0.0520	0.0520
कुल योग (क) + (ख) + (ग) + (घ)			33.0574

**LEGEND :-**  
 - Township Boundary (Indicative)  
 - Area Left for Future Extension (राजकीय नलकूप)

**ROADS LEGEND**  
 45 M ROW  
 30 M ROW  
 24 M ROW  
 18 M ROW  
 12 M ROW  
 09 M ROW

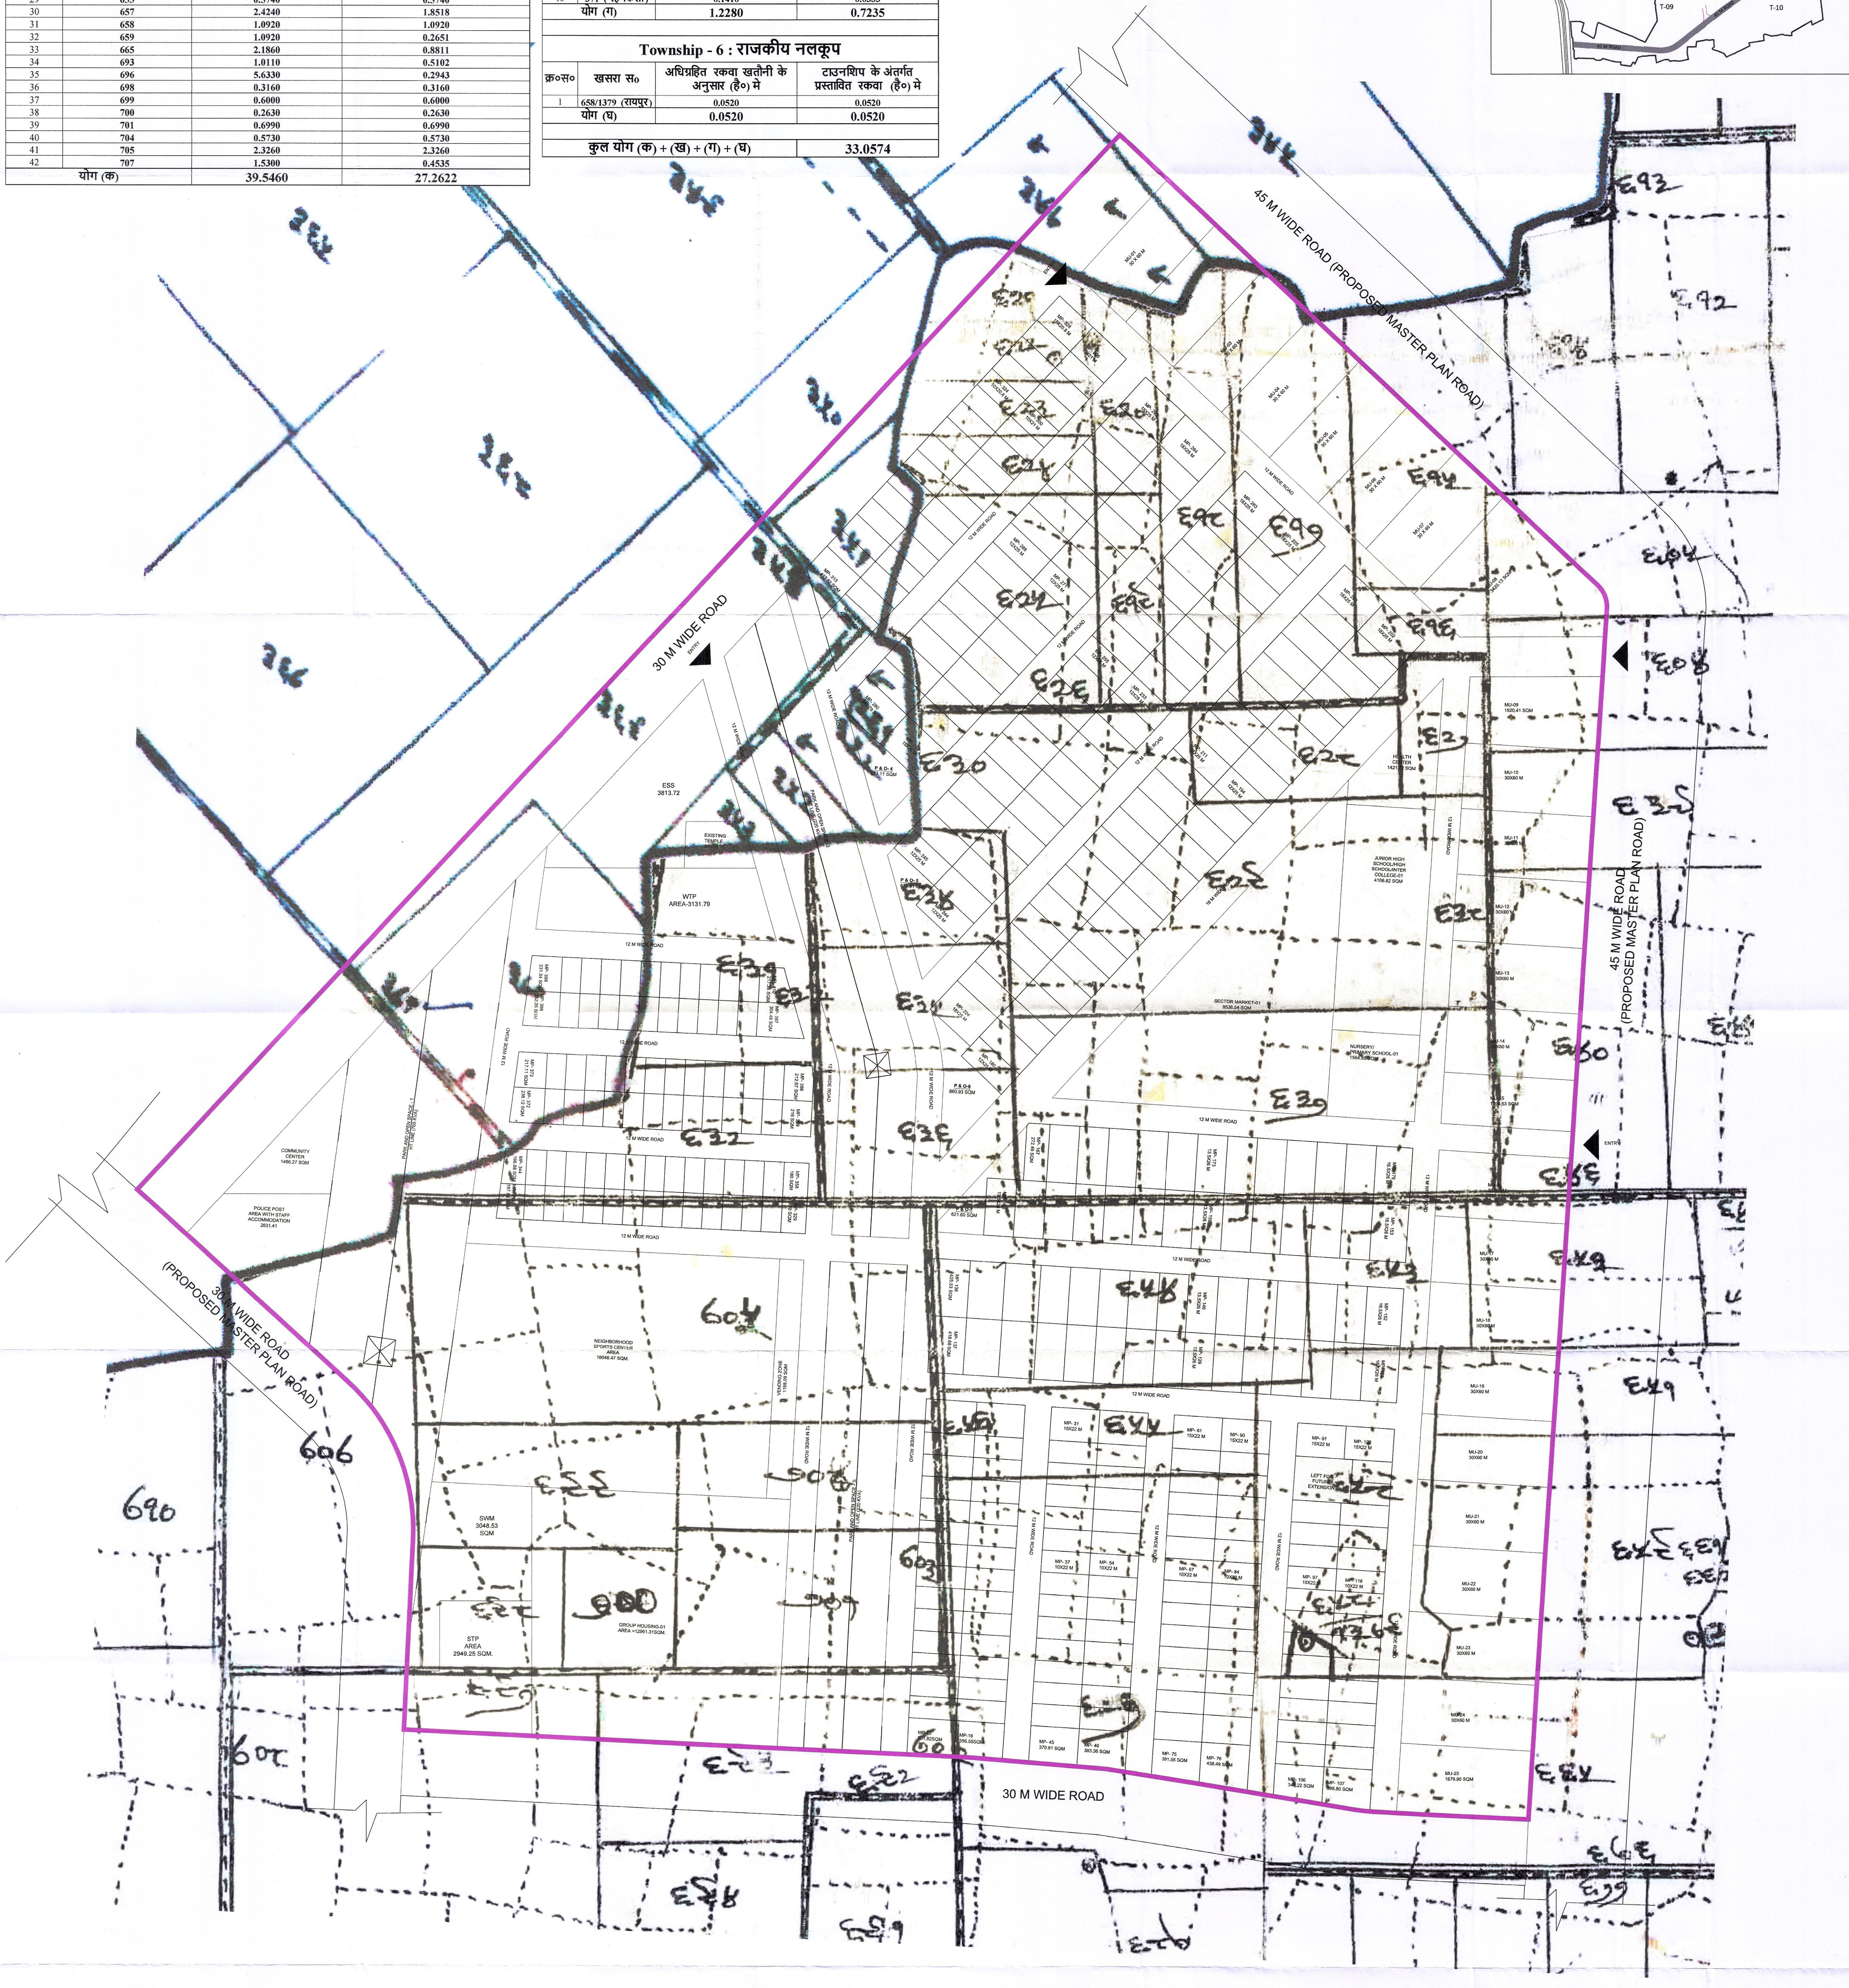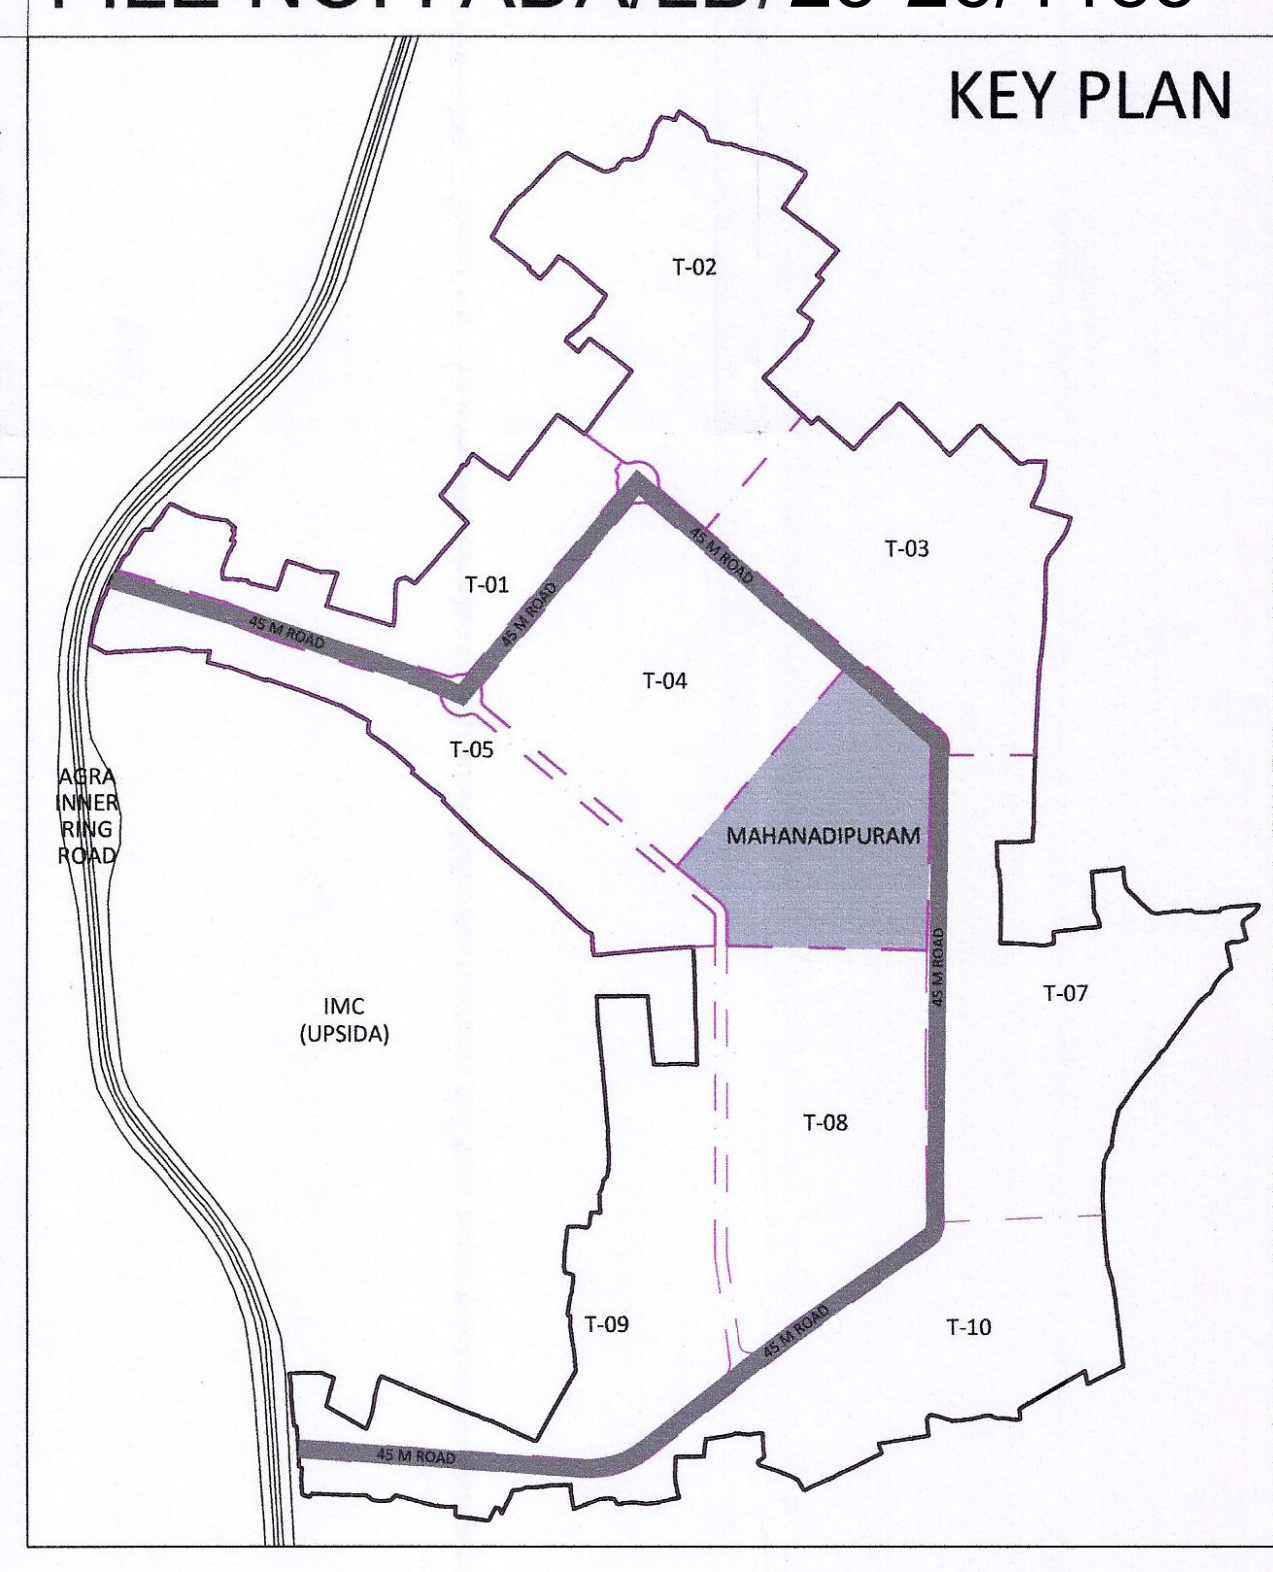

**NOTE -**  
 • MINIMUM 7.5 METER FRONT SETBACK WILL BE MANDATORY FOR ALL PLOTS ABUTTING ON 45 METER WIDE ROAD.  
 • FOR REMAINING PLOTS, SETBACK SHOULD BE AS PER PREVAILING BUILDING BYELAWS

Agra Development Authority ADA  
 Ratan Muni Road, Jaipur House Colony  
 Agra, Uttar Pradesh - 282010

DDF Consultants Pvt. Ltd.  
 501, B-9, I.T.L Twin Towers, Netaji Subhash Place, Pitampura, New Delhi-110034  
 Phone: 011-47400500 (100 lines) Fax: 011-47400555

PROJECT TITLE: PROPOSED LAYOUT PLAN OF MAHANADIPURAM TOWNSHIP ON KHASRA NO. (345,347,350-354,369,372, 1261/352) OF VILLAGE RAHANKALAN & KHASRA NO. (604-605, 615-640, 646-647, 651-659, 665, 693, 696-707, 658/1379) OF VILLAGE RAIPUR, AGRA, UP.

DRAWING TITLE: LAYOUT PLAN WITH SUPERIMPOSED CADASTRAL MAP OF RAIPUR AND RAHANKALAN VILLAGE SHEET NO. : 2/8

DRAWN BY: SAHIL KATYAL (Architect & Urban Planner) AKSHAY GAUR (Architect & Urban Planner)

SCALE: 0 25 50 100 Meters

SAHIL KATYAL (Architect & Urban Planner)  
 AKSHAY GAUR (Architect & Urban Planner)

0 NORTH

DRAFTSMAN: J.E., A.E., T.P., H.C.L.A.  
 SECRETARY: C.E.  
 VICE CHAIRMAN: H.C.