


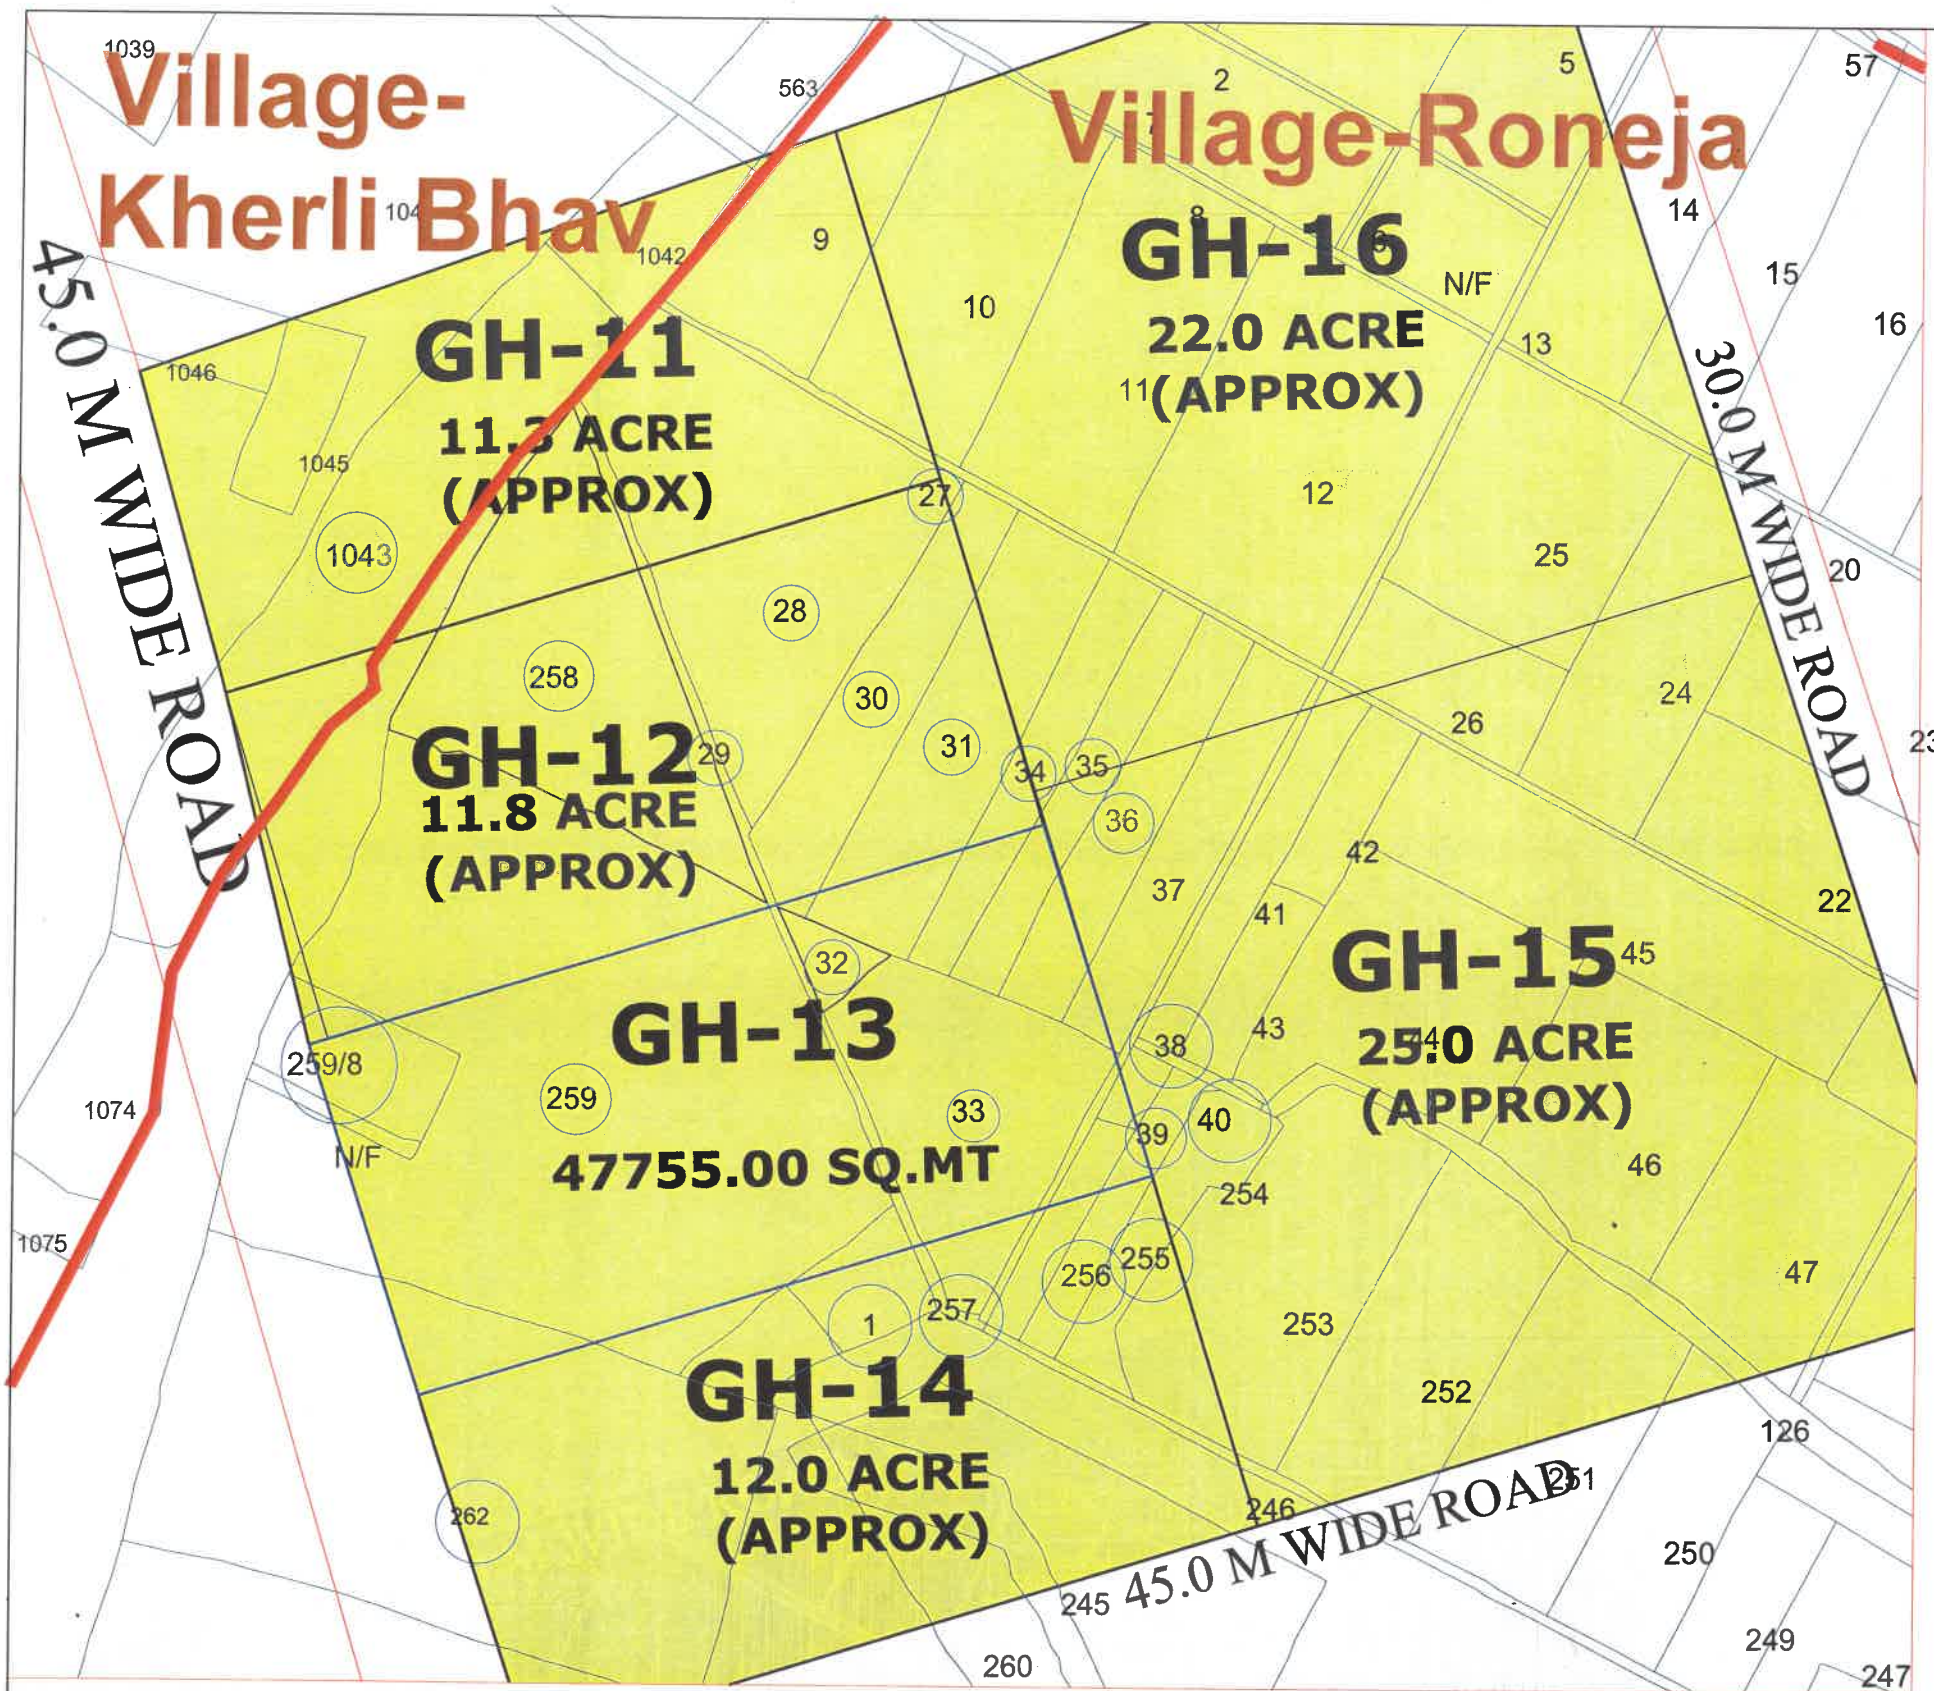

GH-13, Sector-22D

Village-Roneja

Kahsra no.-259, 259/8, 30, 31, 34, 35, 36, 33, 32, 1, 262, 257, 256, 255, 38, 39, 40

LEGEND

|                |   |
|----------------|---|
| VILLAGE LINE   |   |
| CLIENT :-      | GAURSONS INDIA PRIVATE LIMITED<br>GAUR BIZ PARK PLOT NO.-1, ABHAY KHAND-II,<br>INDIRAPURAM, GHAZIABAD                  |
| PROJECT :-     | PROPOSED GROUP HOUSING PROJECT<br>GAUR ALARIS (PHASE 1), AT PLOT NO. GH-13,<br>SECTOR-22 D, YEIDA, GREATER NOIDA, U.P. |
| TITLE :-       | SAJRA PLAN   |
| SUBMISSION     | For Gaursons India Pvt. Ltd.                                                                                           |
| OWNERS SIGN    | Authorised Signatory                                                                                                   |
| ARCHITECT SIGN | HARIOM SHUKLA<br>ARCHITECT<br>CA/2012/55413<br>Gaur Biz Park, Plot No. 1,<br>Abhay Khand-II, Indirapuram Gzb.          |